


DATE	
BY	
DESIGNED	
DRAWN	
CHECKED	
REVISIONS	
NO.	

DATE	
BY	
DESIGNED	
DRAWN	
CHECKED	
REVISIONS	
NO.	

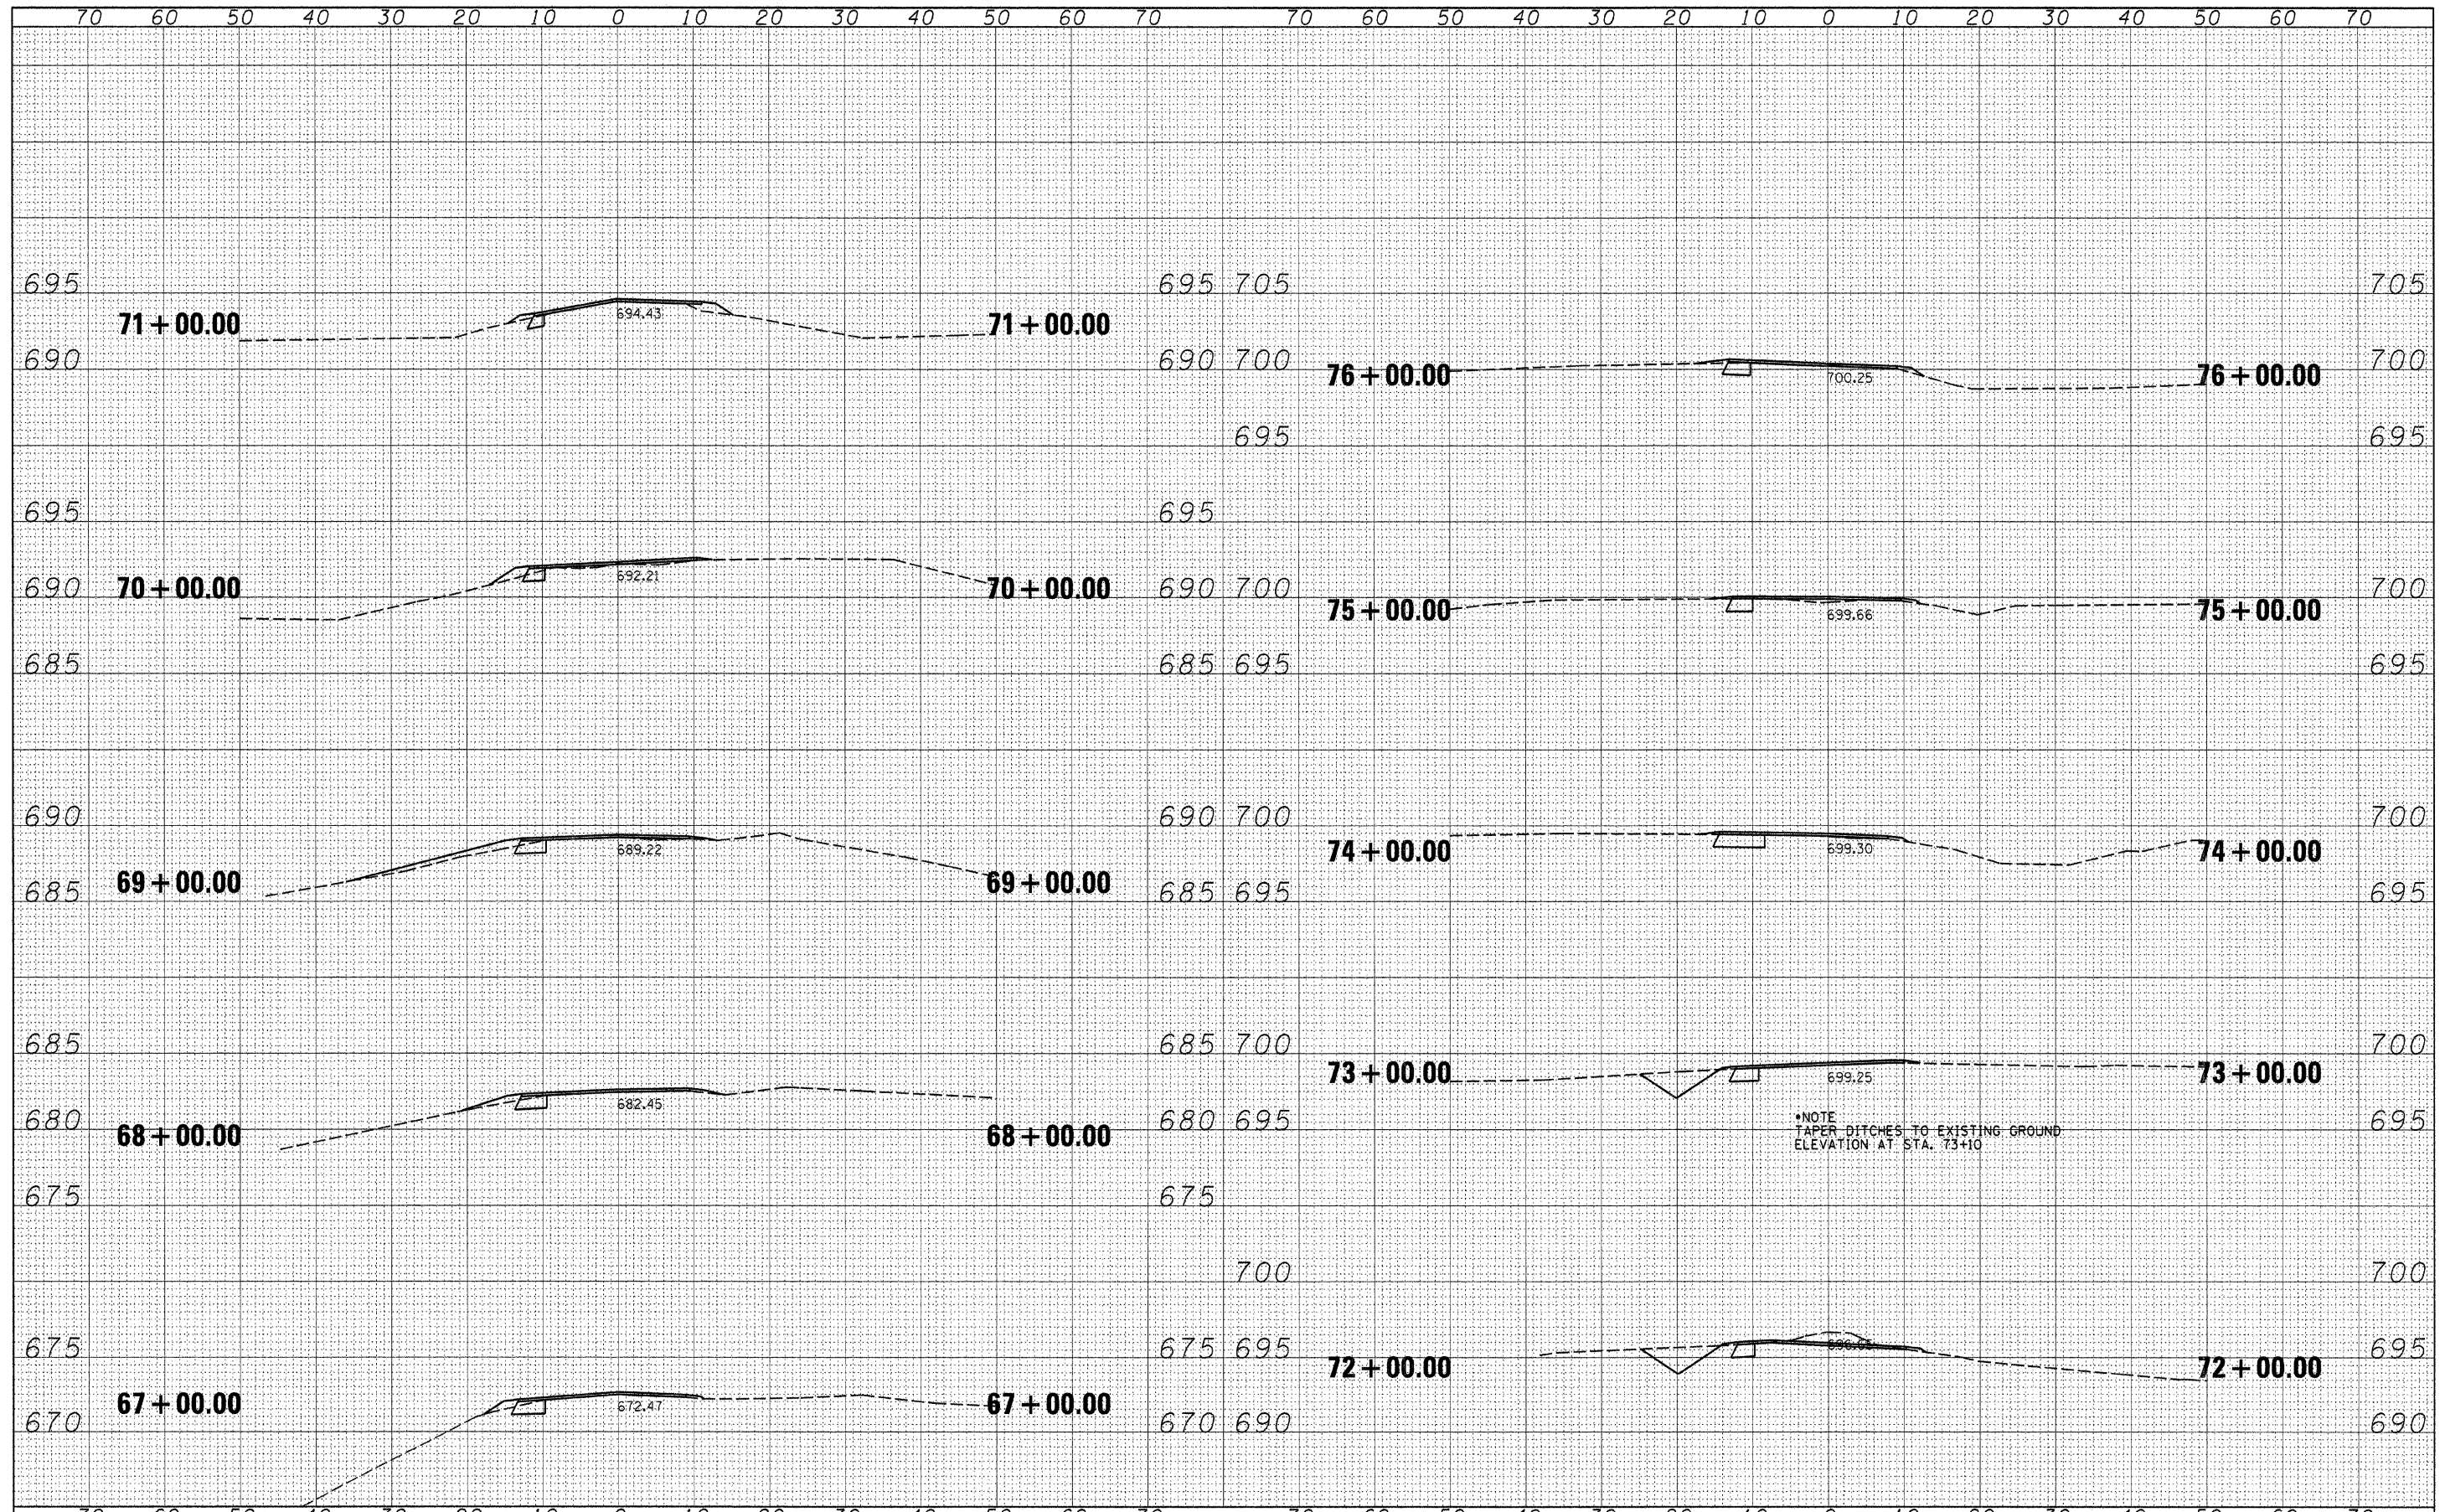

FILE NAME =	USER NAME = #USER#	DESIGNED - R.H.D.	REVISED -	STATE OF ILLINOIS DEPARTMENT OF TRANSPORTATION	ARGYLE LAKE STATE PARK CROSS SECTIONS		F.A. RTE.	SECTION	COUNTY	TOTAL SHEETS	SHEET NO.
#FILE#		DRAWN - S.D.K.	REVISED -		SCALE: 1" = 10'	SHEET NO. 120 OF 162 SHEETS	STA. 67+00.00 TO STA. 76+00.00	ARGYLE LAKE STATE PARK	MCDONOUGH	162	120
		CHECKED - T.T.P.	REVISED -						CONTRACT NO. 46158		
		DATE - 12/09/10	REVISED -						ILLINOIS FED. AID PROJECT		