


DATE	
BY	
FINAL SURVEY	
NOTED	
PLOTTED	
TEMPLATE	
AREAS	
CHECKED	
NO.	

DATE	
BY	
ORIGINAL SURVEY	
NOTED	
PLOTTED	
TEMPLATE	
AREAS	
CHECKED	
NO.	

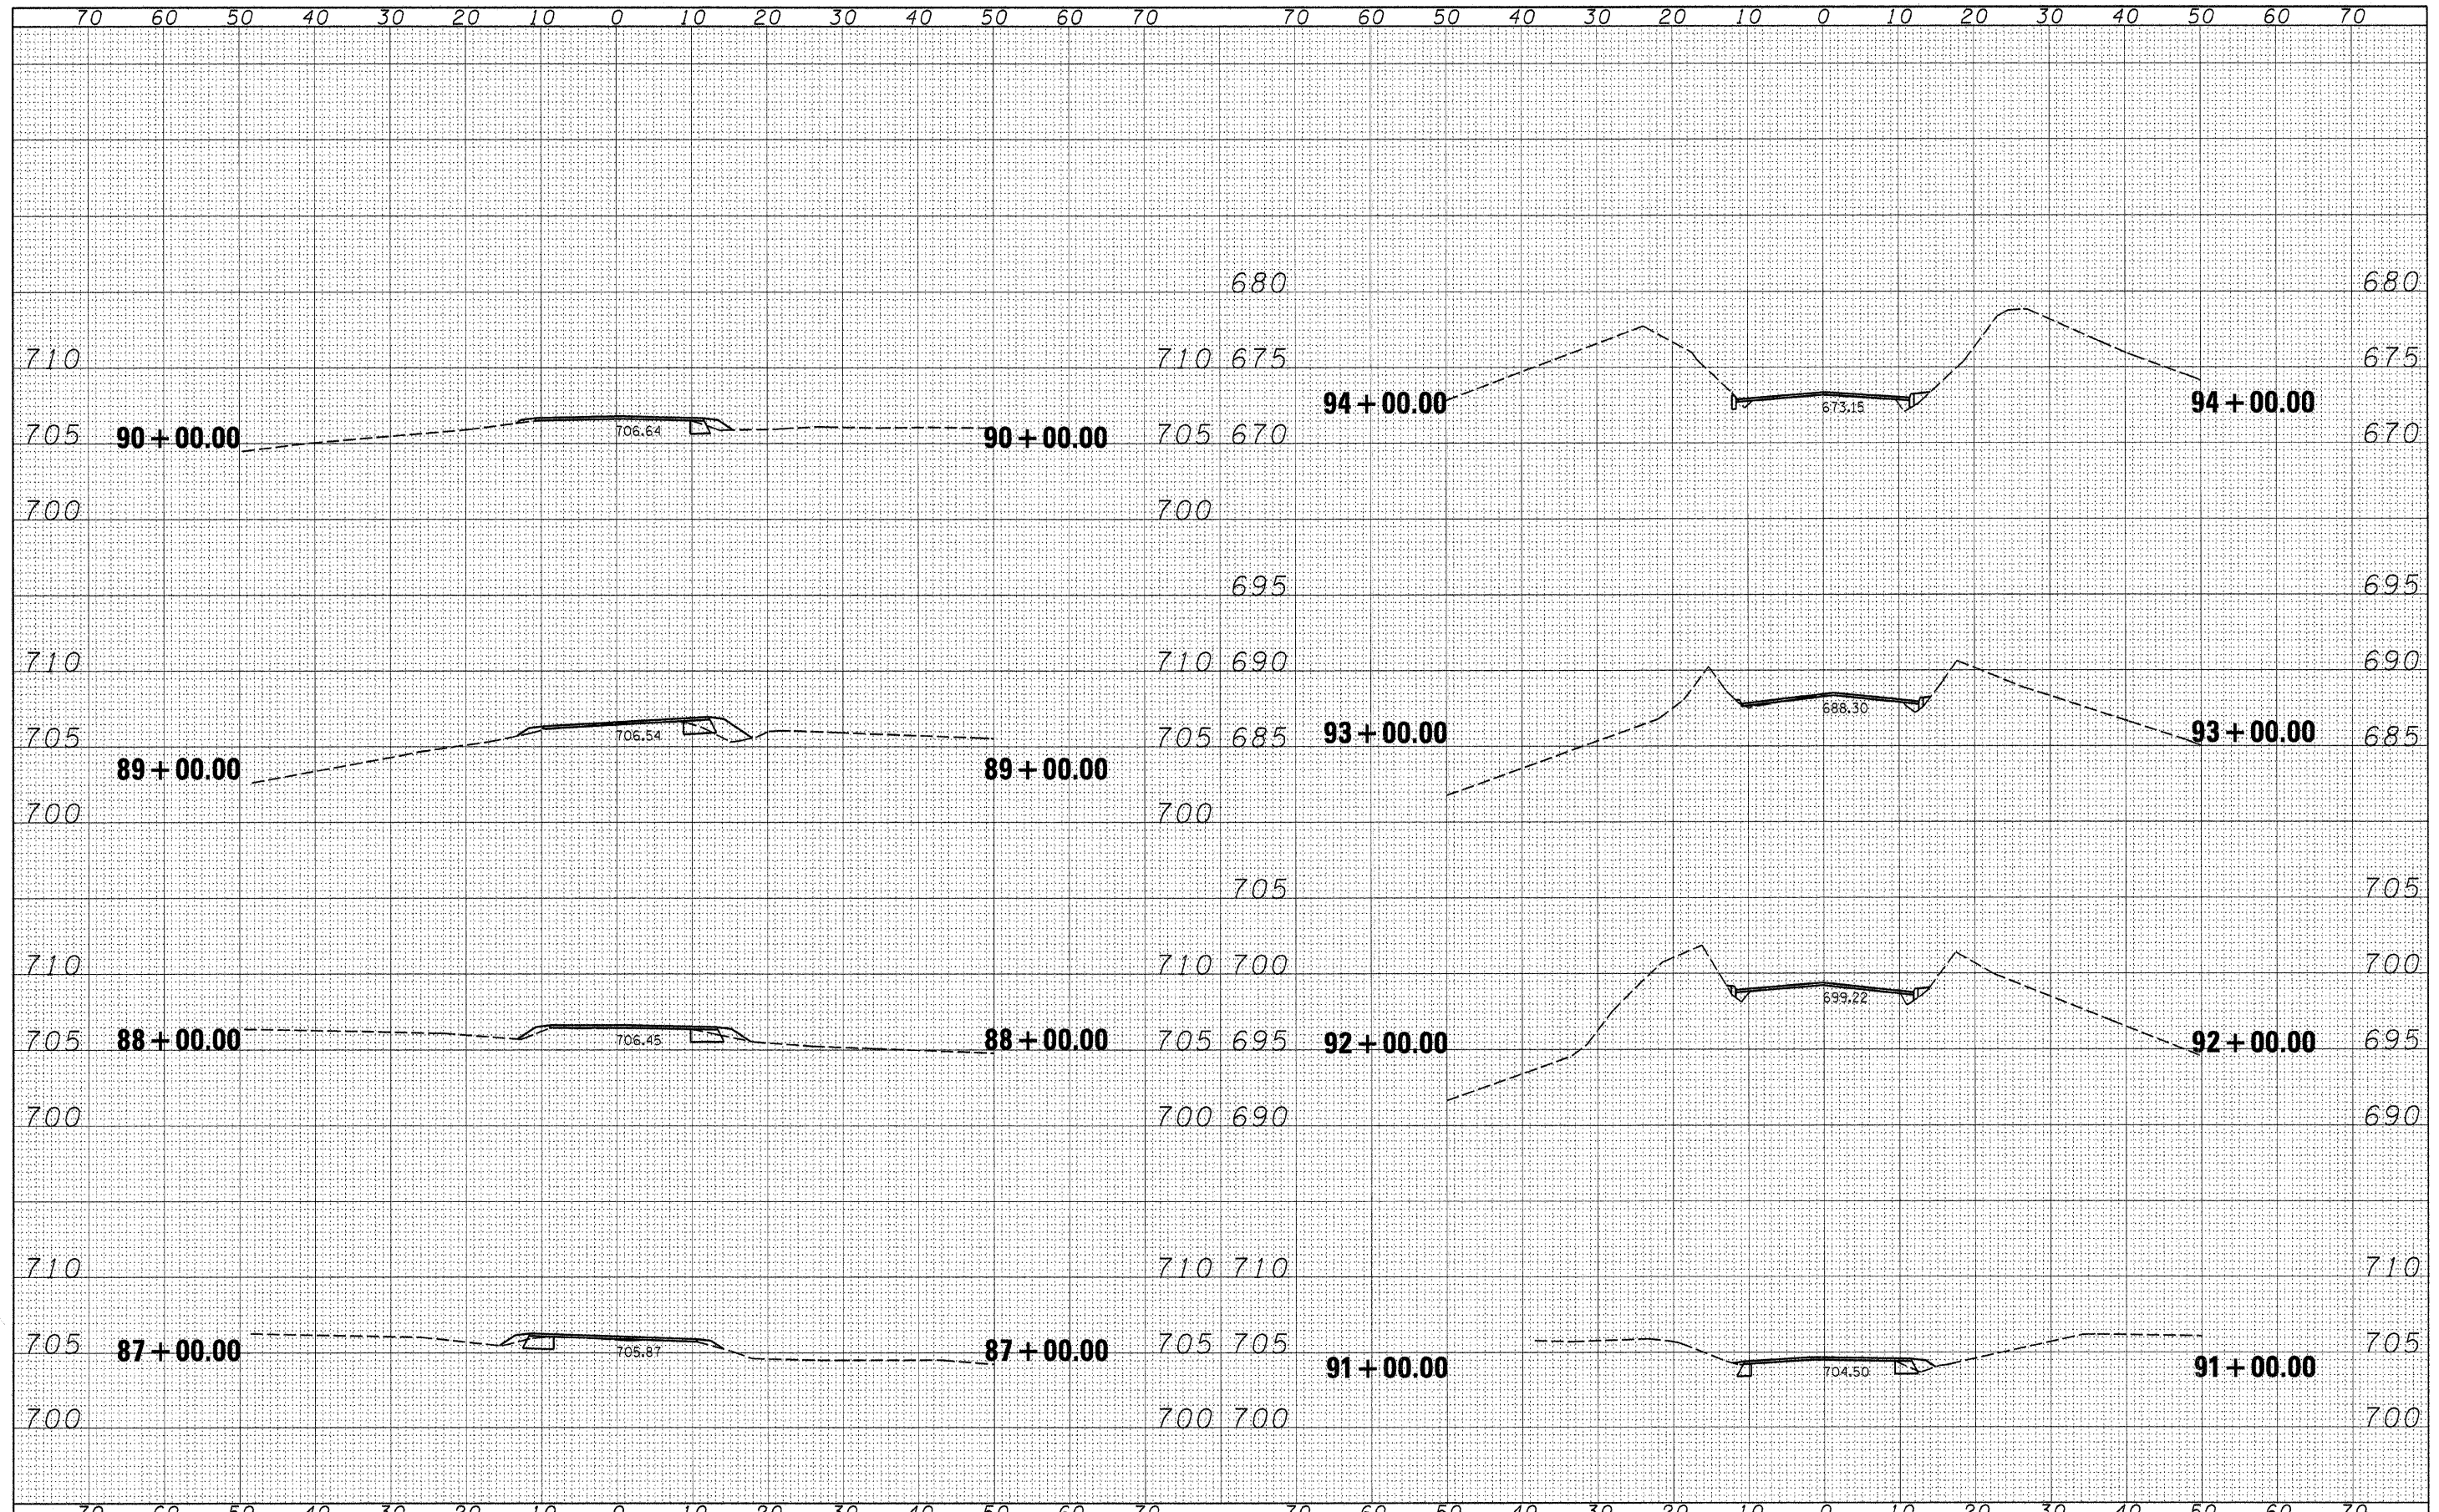

FILE NAME = #FILEL*	USER NAME = #USER*	DESIGNED - R.H.D.	REVISED -	STATE OF ILLINOIS DEPARTMENT OF TRANSPORTATION				ARGYLE LAKE STATE PARK CROSS SECTIONS				F.A. RTE.	SECTION	COUNTY	TOTAL SHEETS	SHEET NO.
		DRAWN - S.D.K.	REVISED -									ARGYLE LAKE STATE PARK	MCDONOUGH	162	122	
		CHECKED - T.T.P.	REVISED -	SCALE: 1" = 10'				SHEET NO. 122 OF 162 SHEETS STA. 87+00.00 TO STA. 94+00.00				CONTRACT NO. 46158				
		DATE - 12/09/10	REVISED -	ILLINOIS FED. AID PROJECT												