


FINAL SURVEY	DATE
NO. _____	BY _____
NOTE BOOK	
NO. _____	
REVISIONS	
NO. _____	
DATE _____	
BY _____	
REVISIONS	
NO. _____	
DATE _____	
BY _____	

ORIGINAL SURVEY	DATE
NO. _____	BY _____
NOTE BOOK	
NO. _____	
REVISIONS	
NO. _____	
DATE _____	
BY _____	
REVISIONS	
NO. _____	
DATE _____	
BY _____	

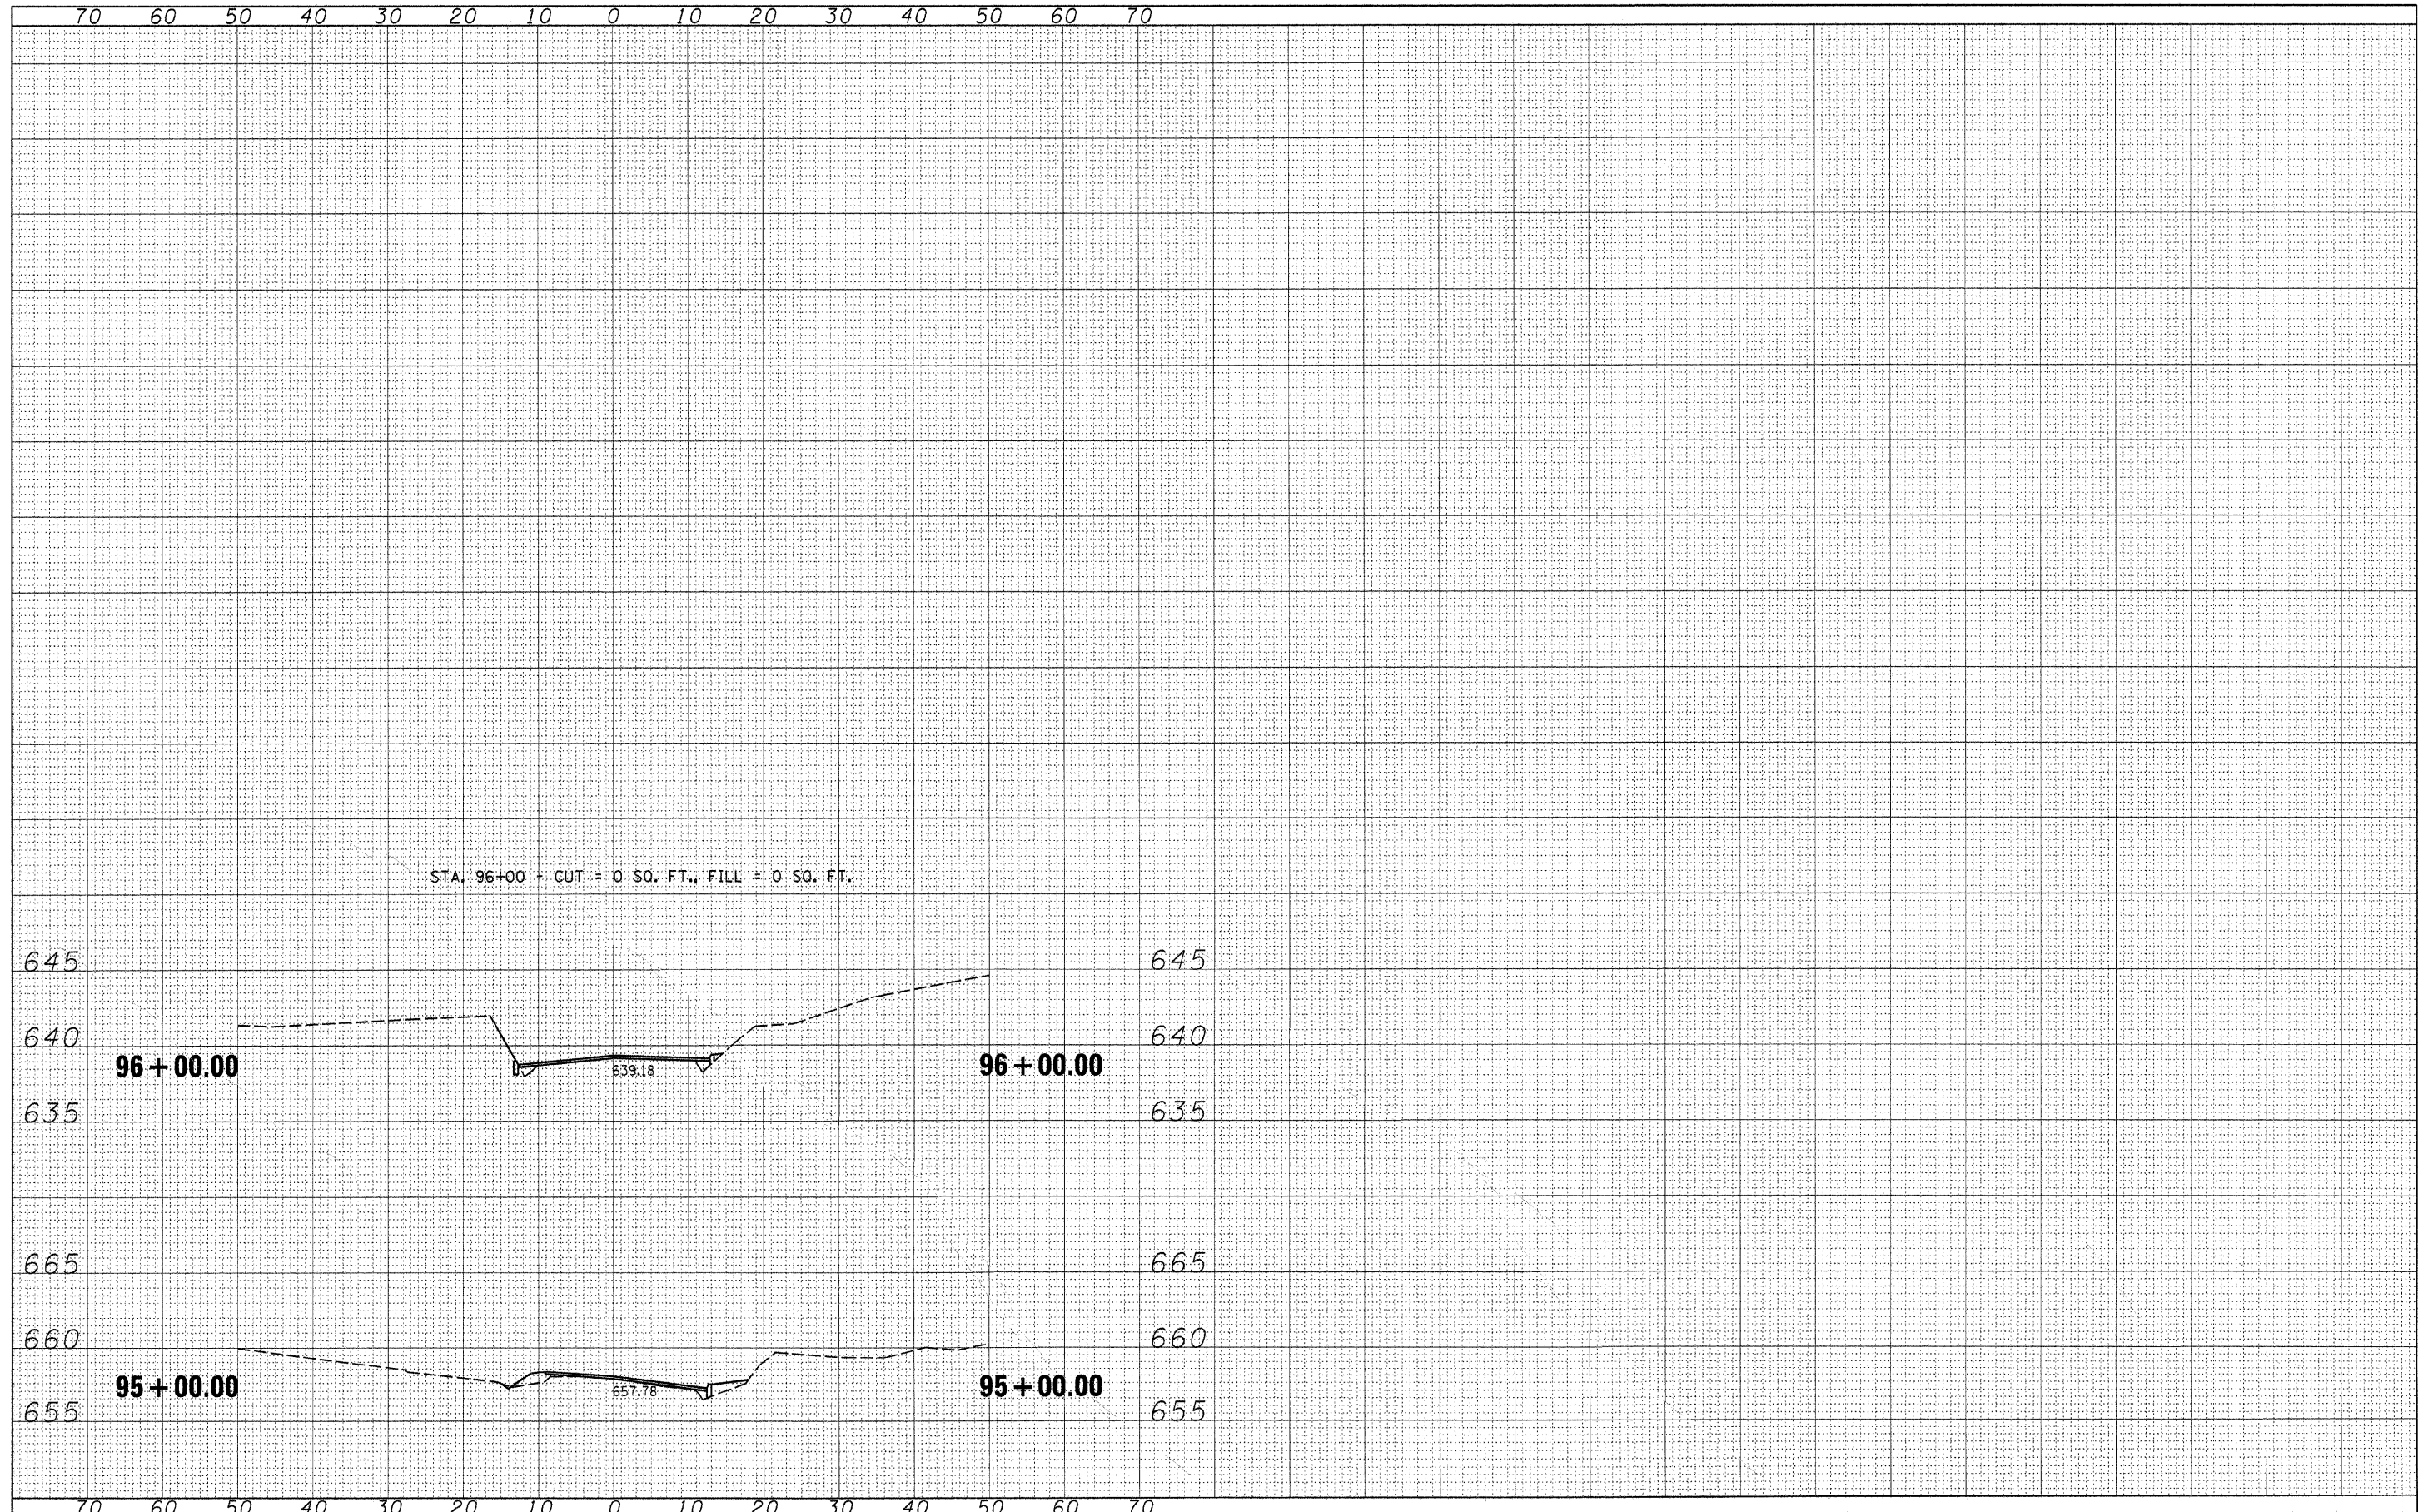

FILE NAME =	USER NAME = #USER#	DESIGNED - R.H.D.	REVISED -	STATE OF ILLINOIS DEPARTMENT OF TRANSPORTATION	ARGYLE LAKE STATE PARK CROSS SECTIONS	F.A. RTE.	SECTION	COUNTY	TOTAL SHEETS	SHEET NO.
#FILE#		DRAWN - S.D.K.	REVISED -			ARGYLE LAKE STATE PARK	MCDONOUGH	162	123	
PLOT SCALE = #SCALE#		CHECKED - T.T.P.	REVISED -			CONTRACT NO. 46158				
PLOT DATE = #DATE#		DATE - 12/09/10	REVISED -			ILLINOIS FED. AID PROJECT				
				SCALE: 1" = 10'		SHEET NO. 123 OF 162 SHEETS		STA. 95+00.00 TO STA. 96+00.00		