


DATE	
BY	
DESIGNED	
DRAWN	
CHECKED	
REVISIONS	
FILE NAME	
PROJECT	
DATE	
BY	
DESIGNED	
DRAWN	
CHECKED	
REVISIONS	
FILE NAME	
PROJECT	
DATE	
BY	
DESIGNED	
DRAWN	
CHECKED	
REVISIONS	
FILE NAME	
PROJECT	
DATE	
BY	
DESIGNED	
DRAWN	
CHECKED	
REVISIONS	

DATE	
BY	
DESIGNED	
DRAWN	
CHECKED	
REVISIONS	
FILE NAME	
PROJECT	
DATE	
BY	
DESIGNED	
DRAWN	
CHECKED	
REVISIONS	
FILE NAME	
PROJECT	
DATE	
BY	
DESIGNED	
DRAWN	
CHECKED	
REVISIONS	
FILE NAME	
PROJECT	
DATE	
BY	
DESIGNED	
DRAWN	
CHECKED	
REVISIONS	

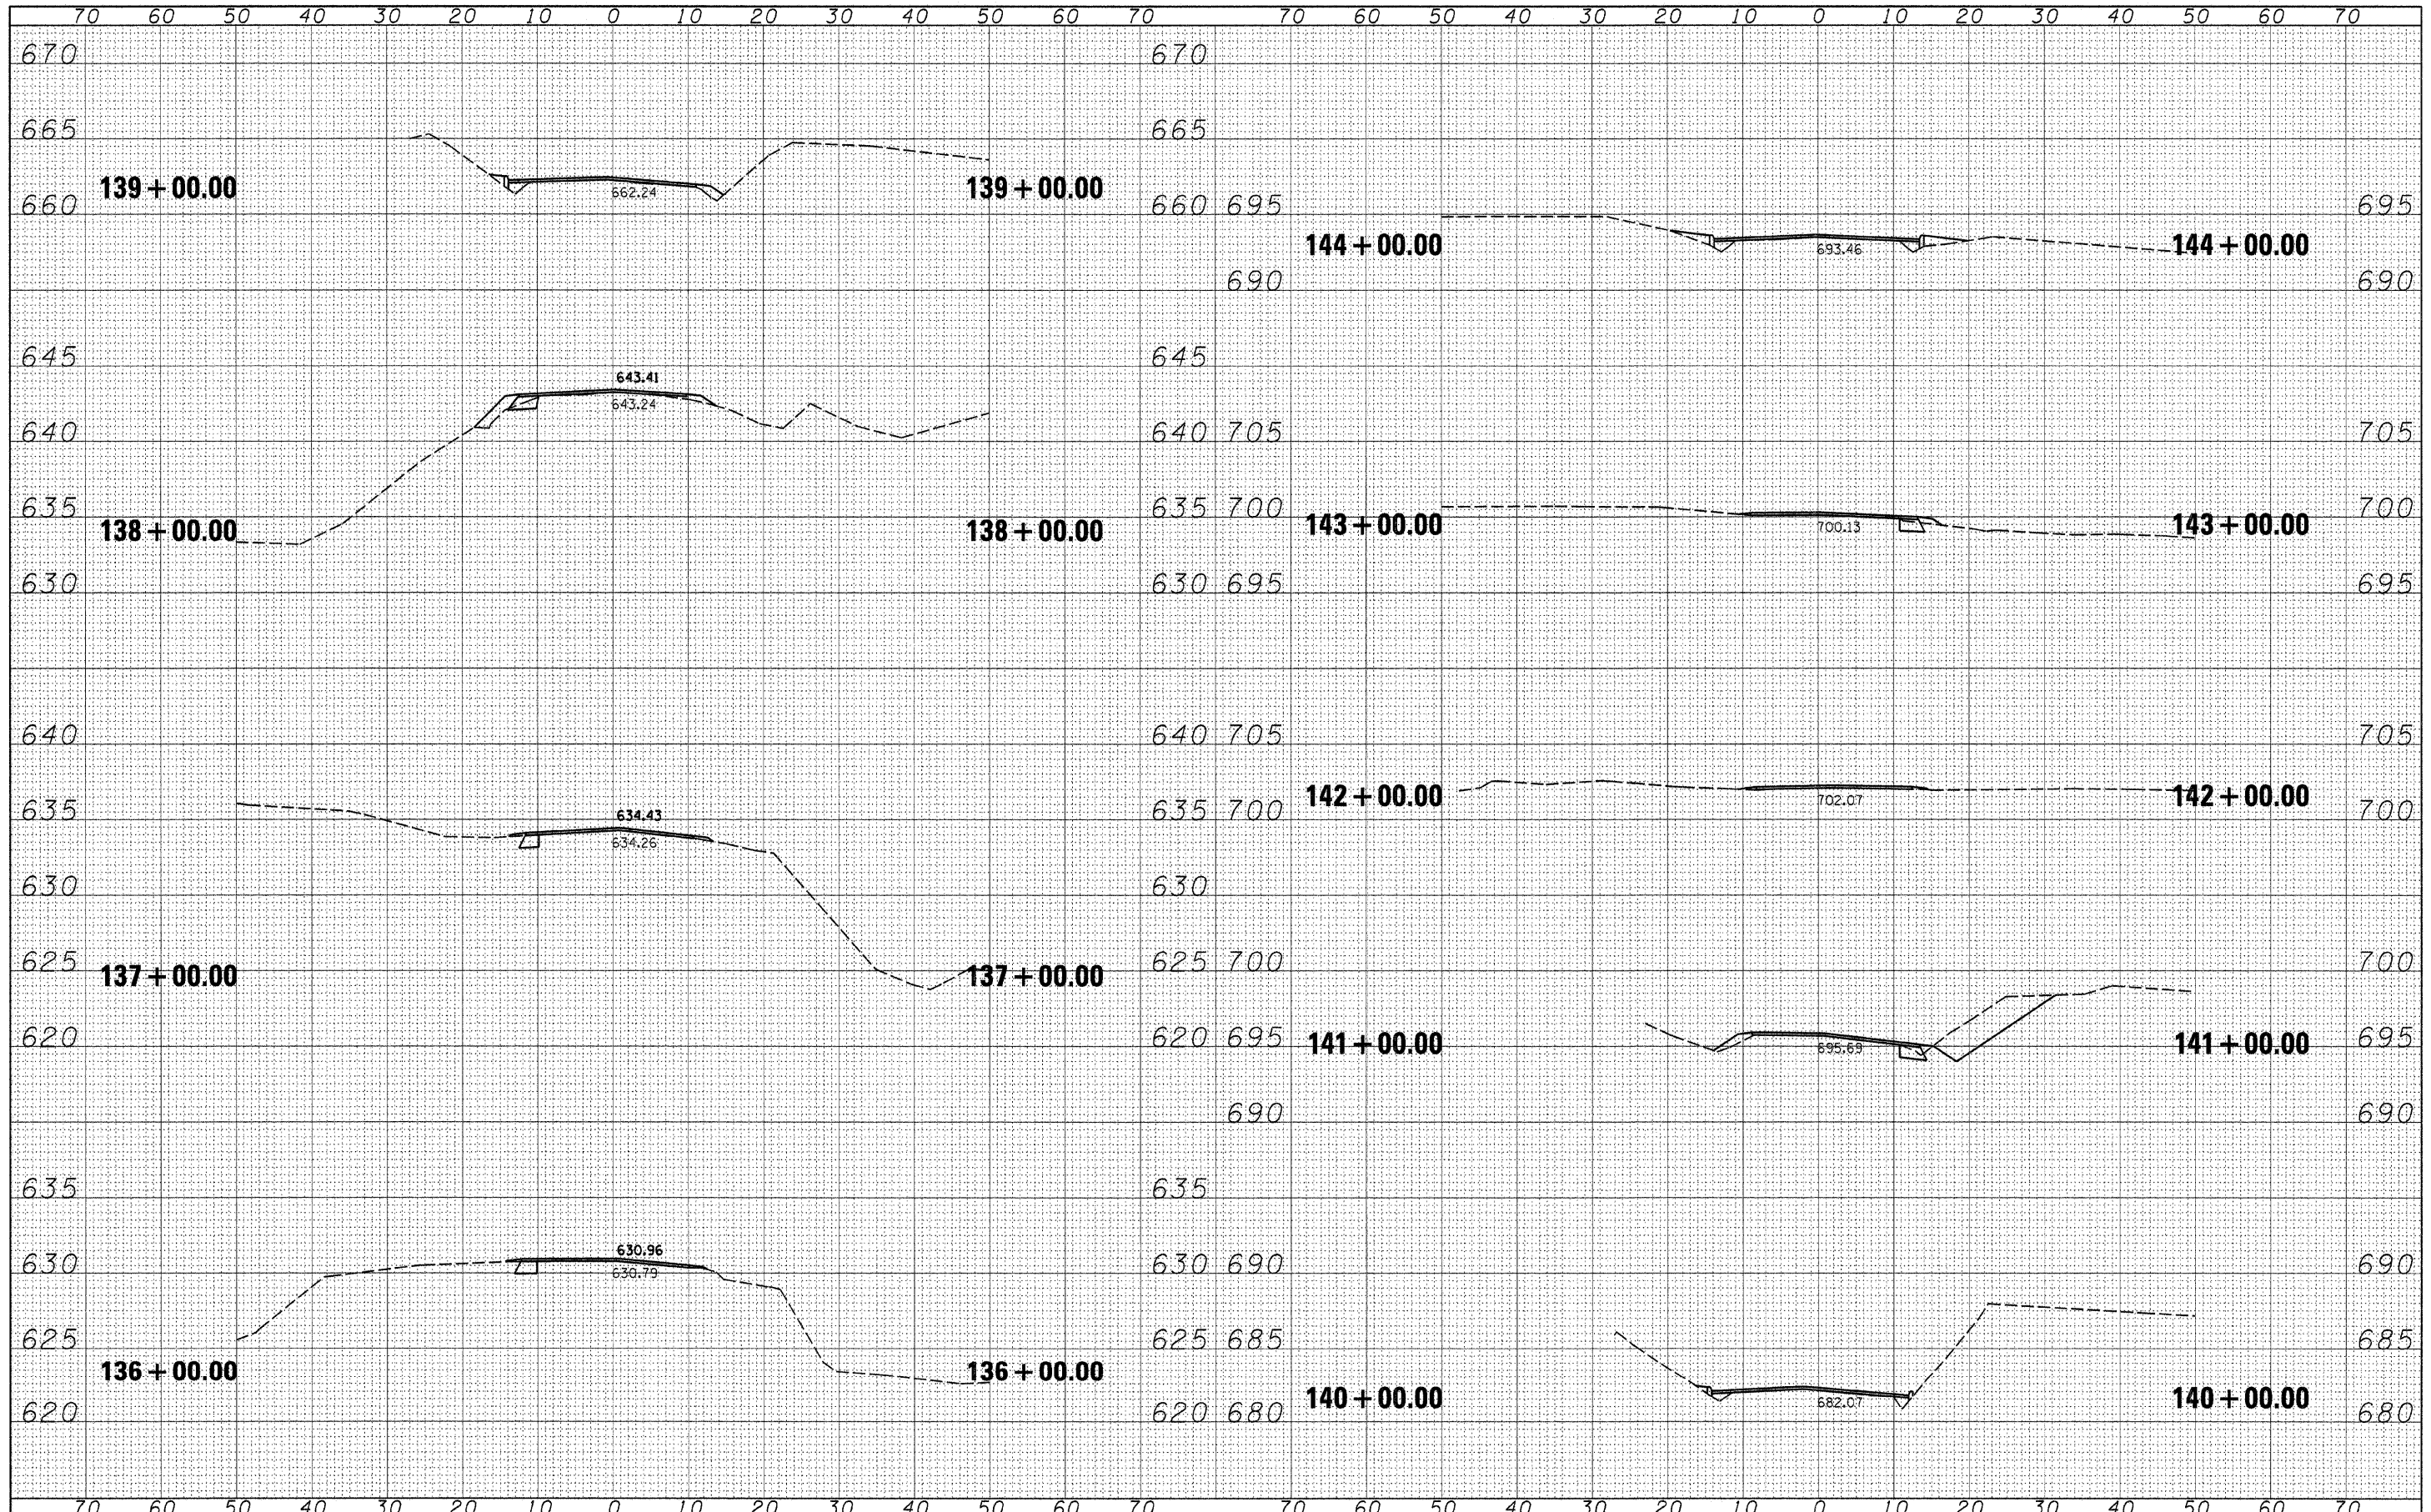

FILE NAME =	USER NAME = #USER#	DESIGNED - R.H.D.	REVISED -	STATE OF ILLINOIS DEPARTMENT OF TRANSPORTATION	ARGYLE LAKE STATE PARK CROSS SECTIONS	F.A. RTE.	SECTION	COUNTY	TOTAL SHEETS	SHEET NO.
#FILE#		DRAWN - S.D.K.	REVISED -			ARGYLE LAKE STATE PARK	MCDONOUGH	162	130	
		CHECKED - T.T.P.	REVISED -			CONTRACT NO. 46158		ILLINOIS FED. AID PROJECT		
		DATE - 12/09/10	REVISED -			SCALE: 1" = 10'		SHEET NO. 130 OF 162 SHEETS STA. 136+00.00 TO STA. 144+00.00		