


DATE	
BY	
FINISHED SURVEY	
PLOTTED	
TEMPLATE	
AREAS CHECKED	
NO.	

DATE	
BY	
ORIGINAL SURVEY	
PLOTTED	
TEMPLATE	
AREAS CHECKED	
NO.	

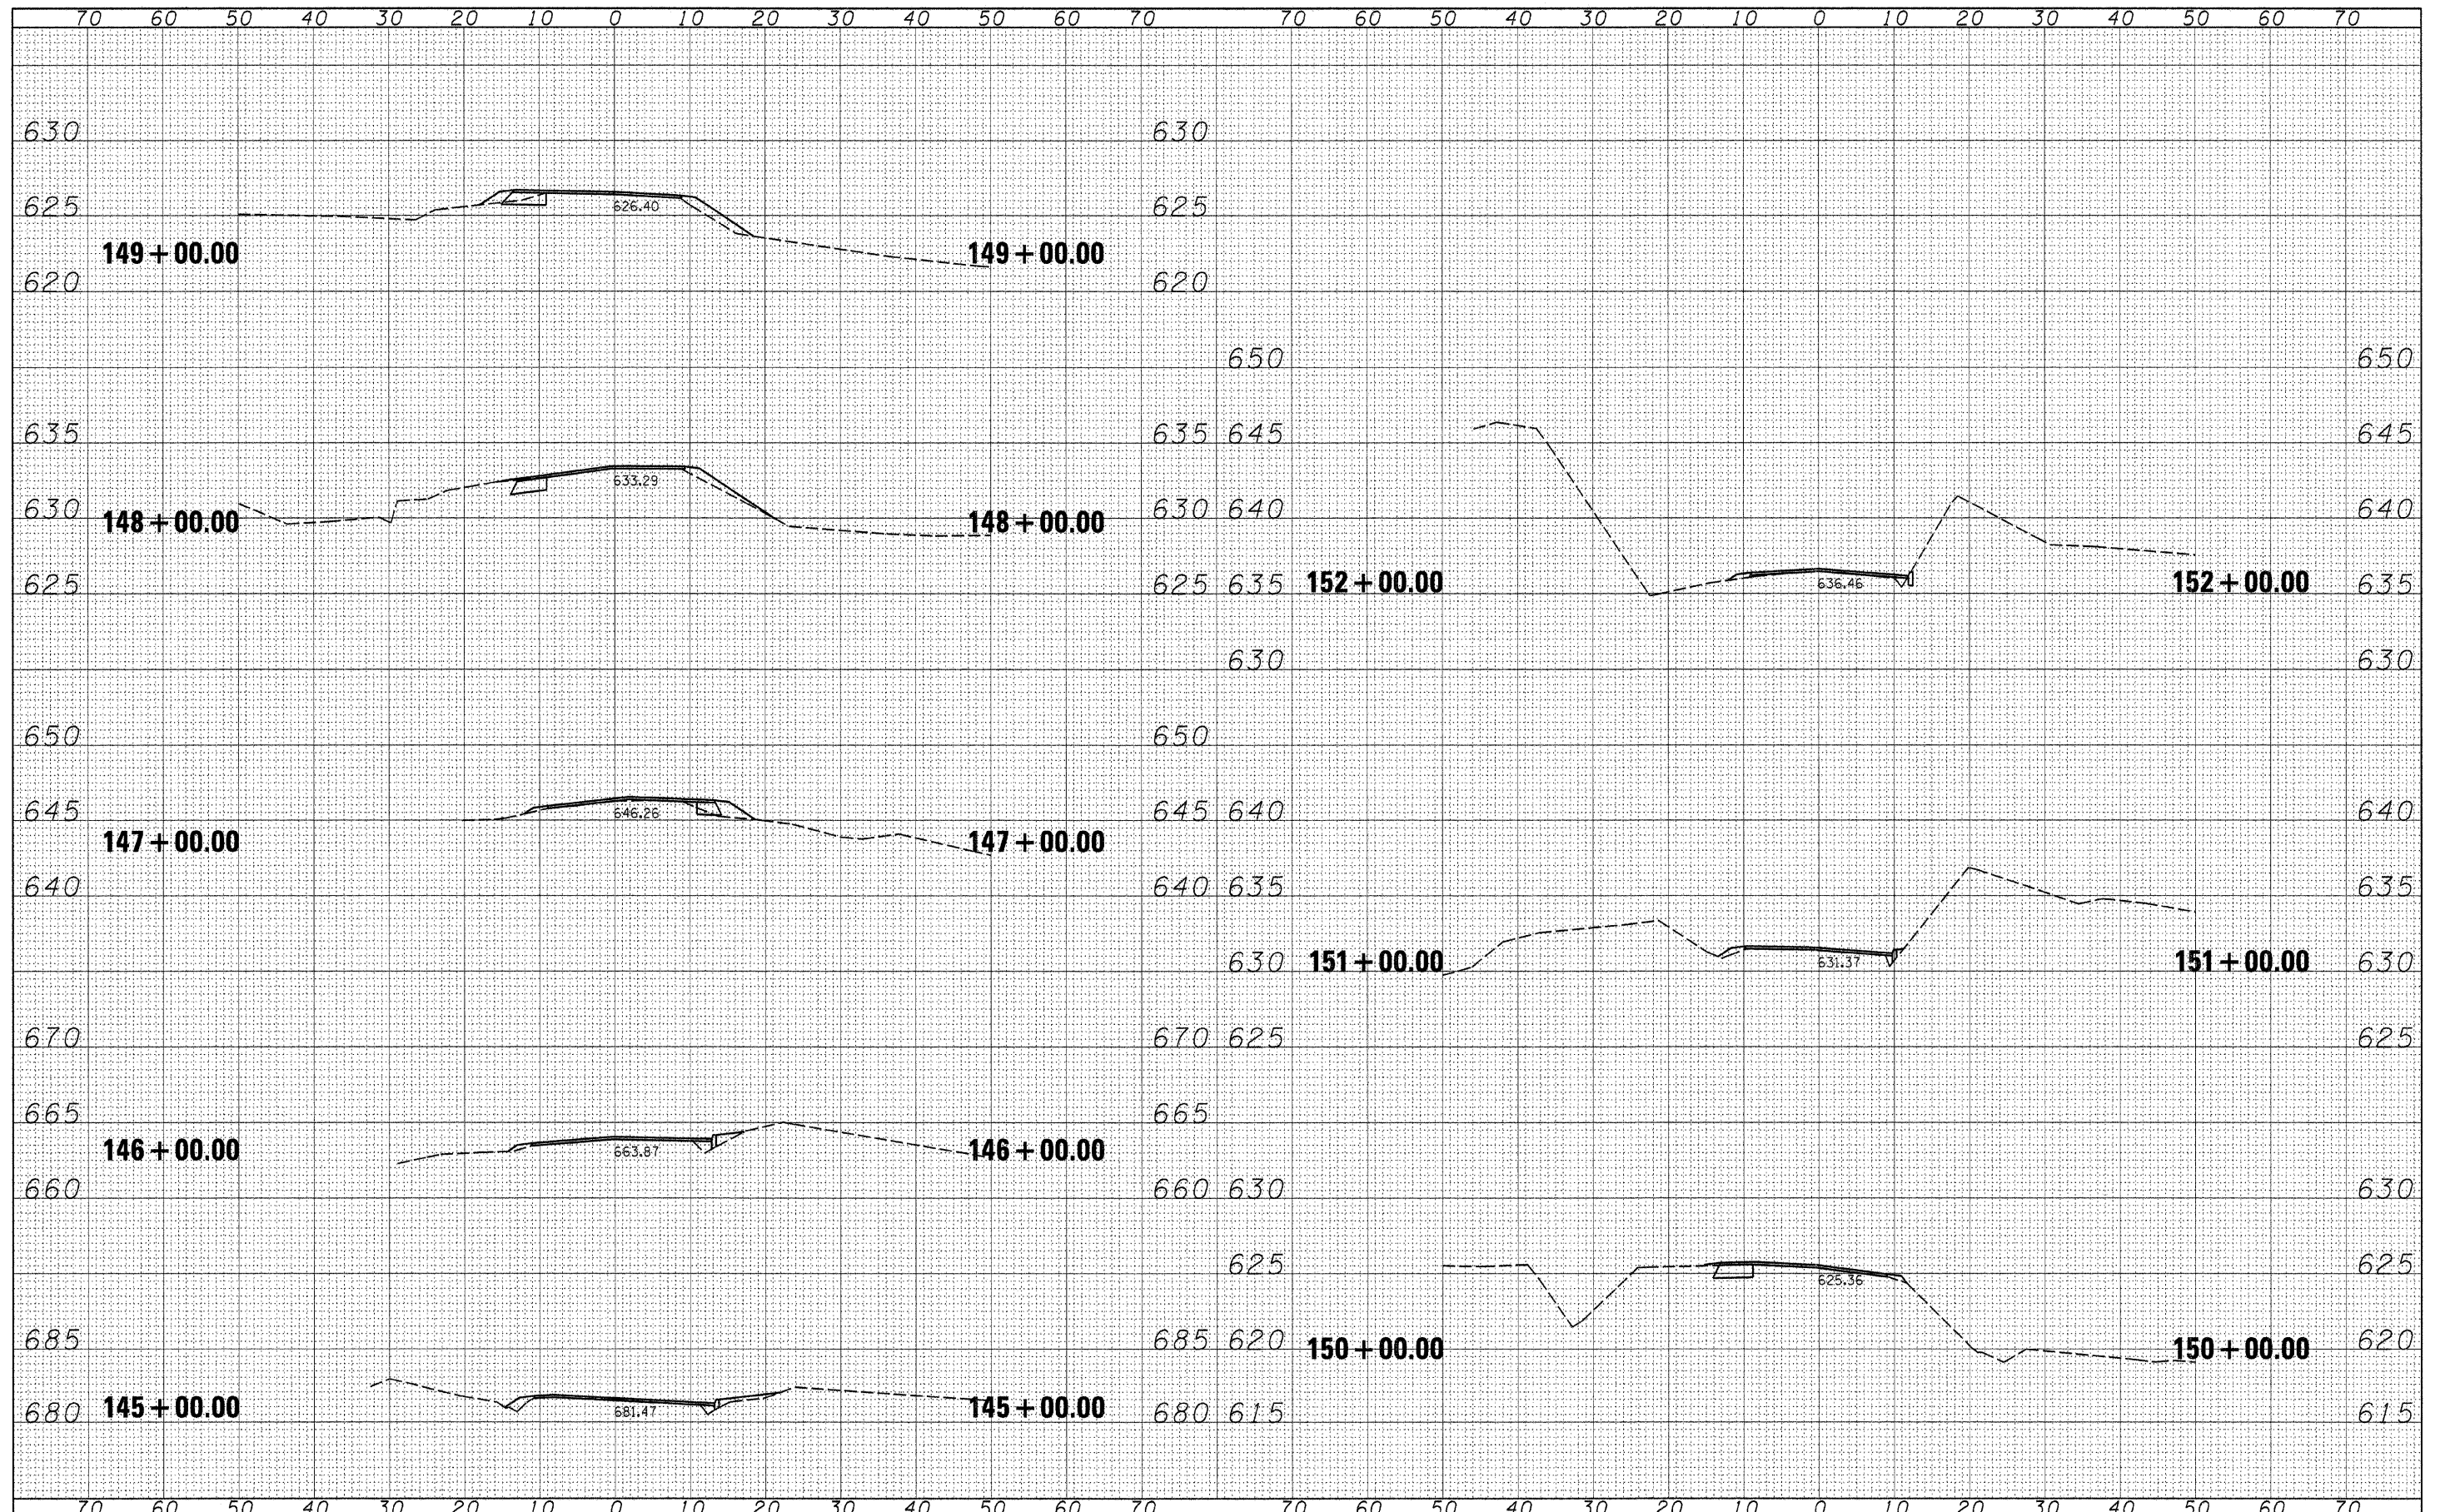

FILE NAME =	USER NAME = #USER#	DESIGNED - R.H.D.	REVISED -	<b>STATE OF ILLINOIS</b> <b>DEPARTMENT OF TRANSPORTATION</b>	<b>ARGYLE LAKE STATE PARK</b> <b>CROSS SECTIONS</b>		F.A. RTE.	SECTION	COUNTY	TOTAL SHEETS	SHEET NO.
#FILE#		DRAWN - S.D.K.	REVISED -				ARGYLE LAKE STATE PARK	MCDONOUGH	162	131	
		CHECKED - T.T.P.	REVISED -				CONTRACT NO. 46158		ILLINOIS FED. AID PROJECT		
		DATE - 12/09/10	REVISED -				SCALE: 1" = 10'		SHEET NO. 131 OF 162 SHEETS		
							STA. 145+00.00 TO STA. 152+00.00				