


DATE	
BY	
FINISHED	
PLOTTED	
TEMPLATE	
AREAS	
CHECKED	
NO.	

DATE	
BY	
ORIGINAL	
NOTE BOOK	
NO.	

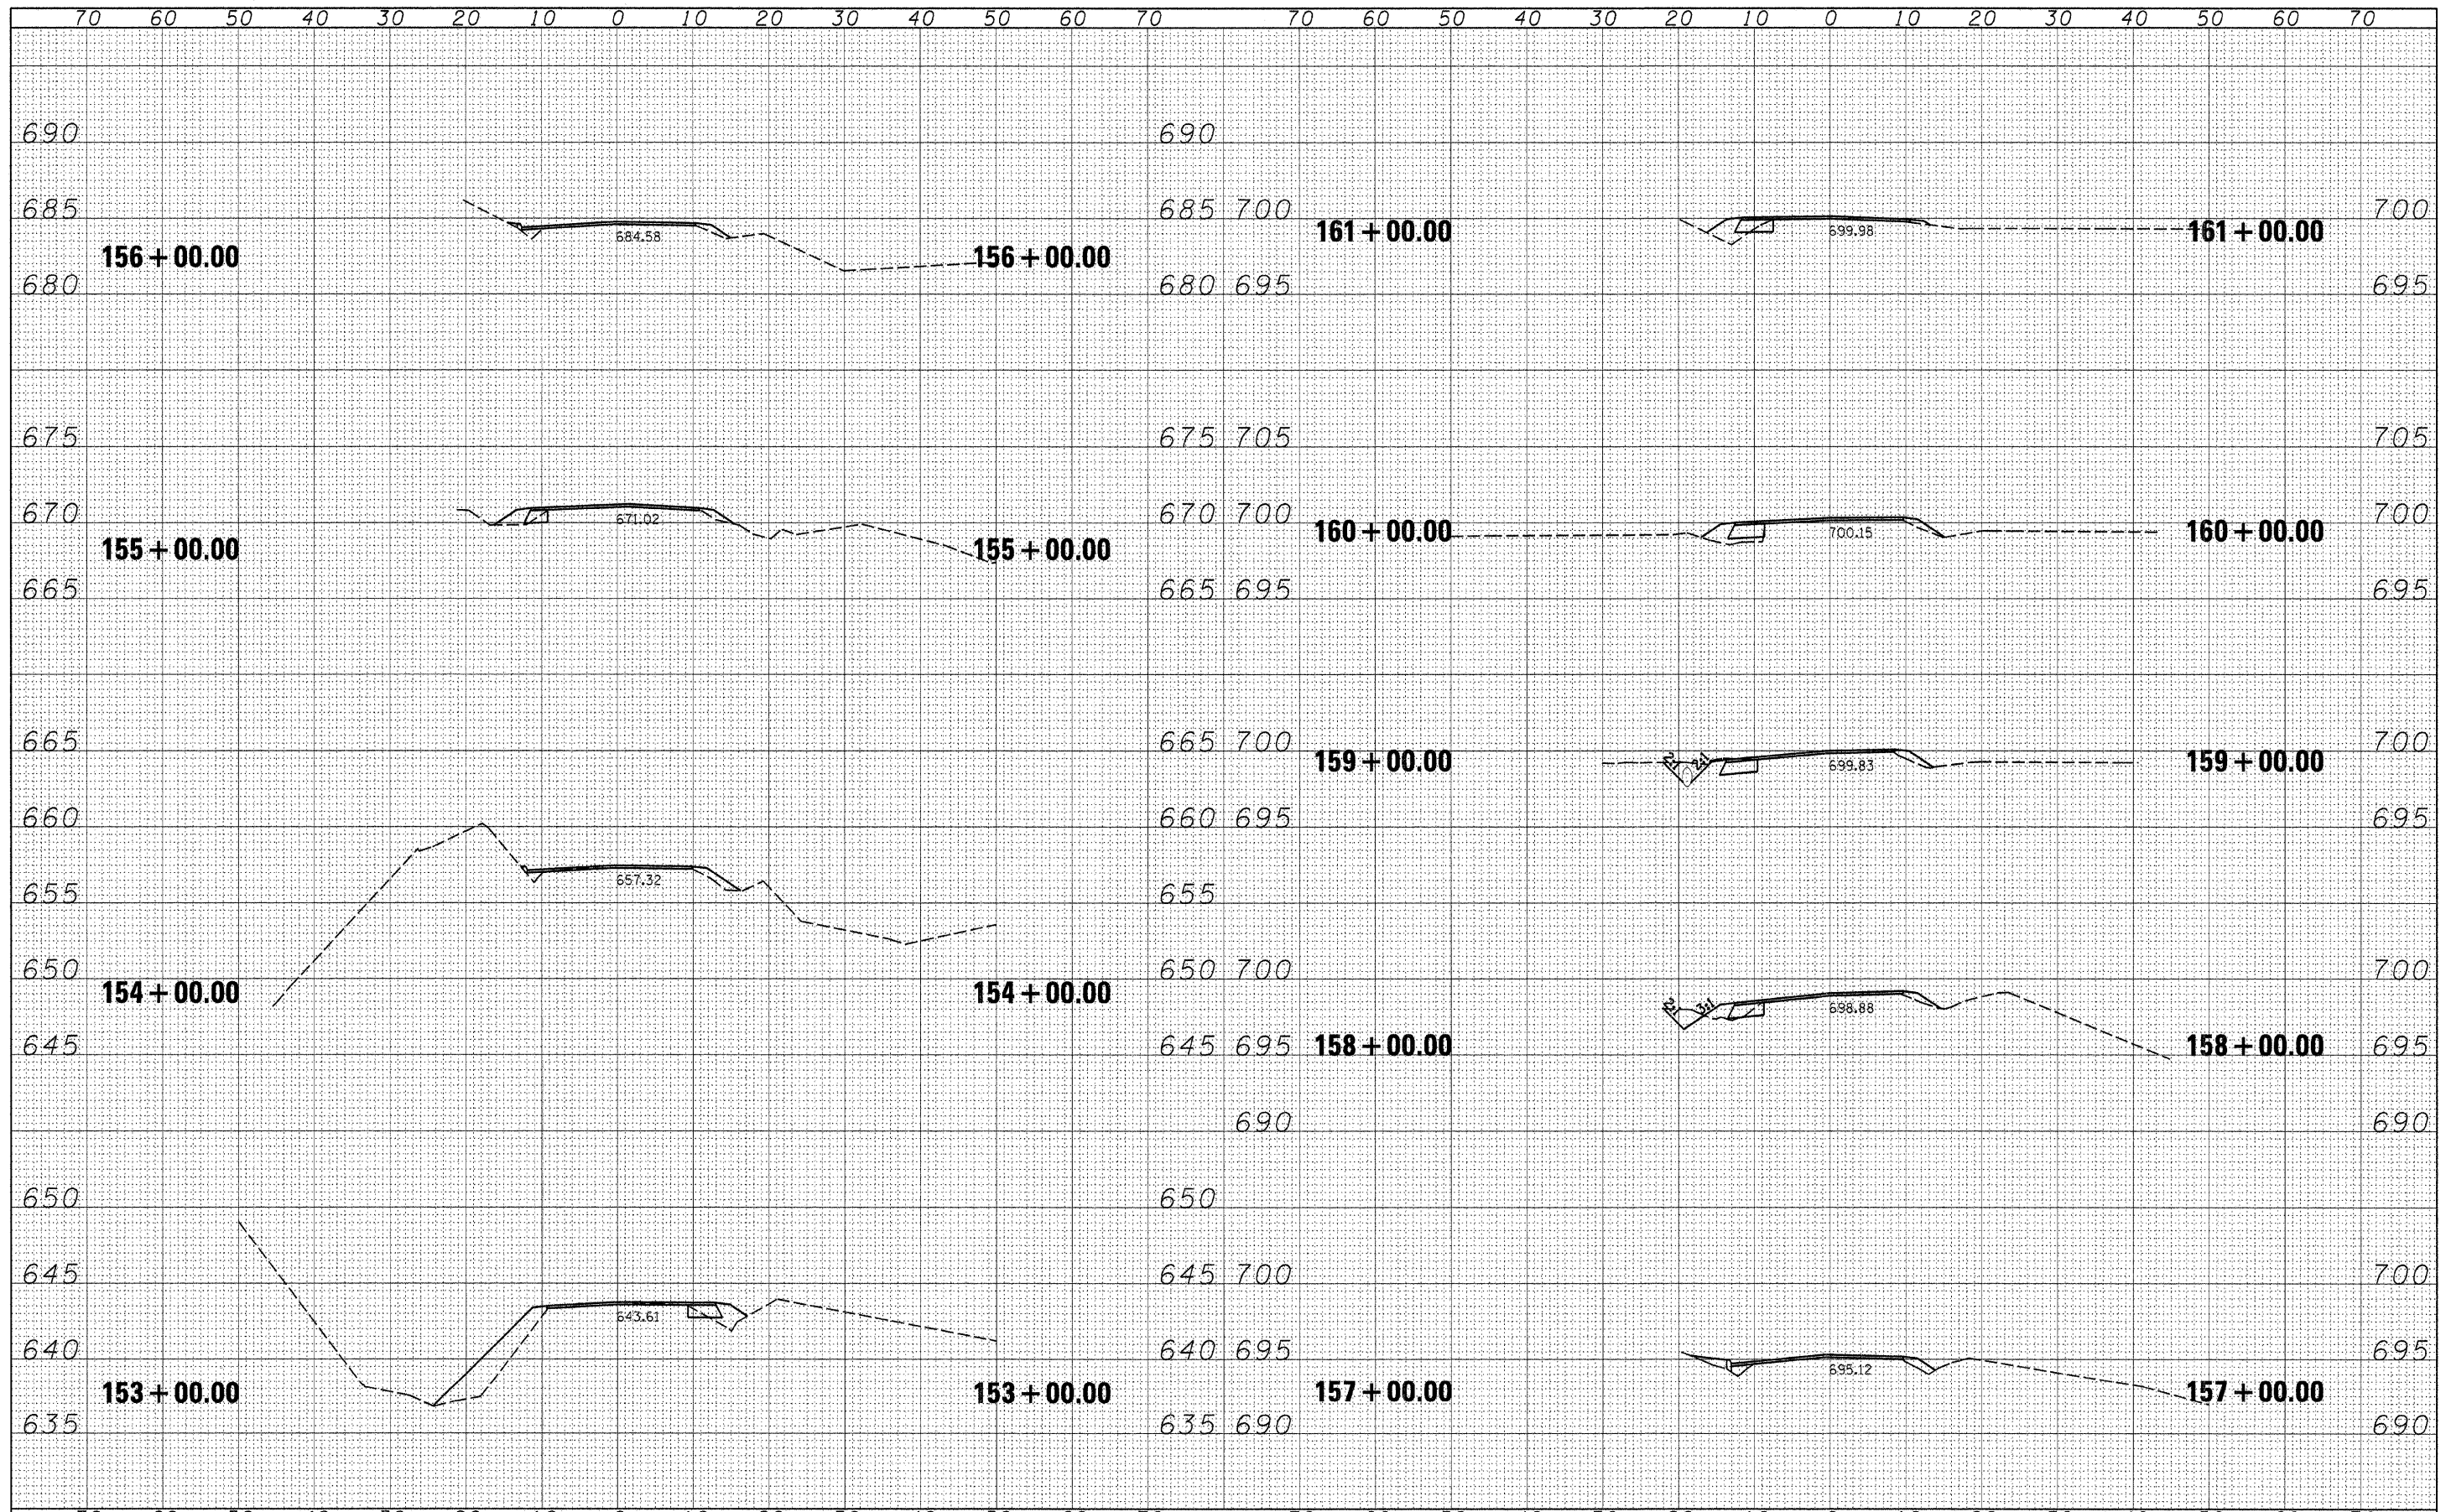

FILE NAME =	USER NAME = #USER#	DESIGNED - R.H.D.	REVISED -	STATE OF ILLINOIS DEPARTMENT OF TRANSPORTATION	ARGYLE LAKE STATE PARK CROSS SECTIONS			F.A. R.T.E.	SECTION	COUNTY	TOTAL SHEETS	SHEET NO.
#FILE#		DRAWN - S.D.K.	REVISED -		ARGYLE LAKE STATE PARK	MCDONOUGH	162	132				
		CHECKED - T.T.P.	REVISED -		SCALE: 1" = 10' SHEET NO. 132 OF 162 SHEETS STA. 153+00.00 TO STA. 161+00.00			CONTRACT NO. 46158				
		DATE - 12/09/10	REVISED -		ILLINOIS FED. AID PROJECT							