


DATE	
BY	
FINN	
SURVEY	
NOTE BOOK	
NO.	
DESIGNED	
DRAWN	
CHECKED	
DATE	

DATE	
BY	
ORIGINAL	
SURVEY	
NOTE BOOK	
NO.	
DESIGNED	
DRAWN	
CHECKED	
DATE	

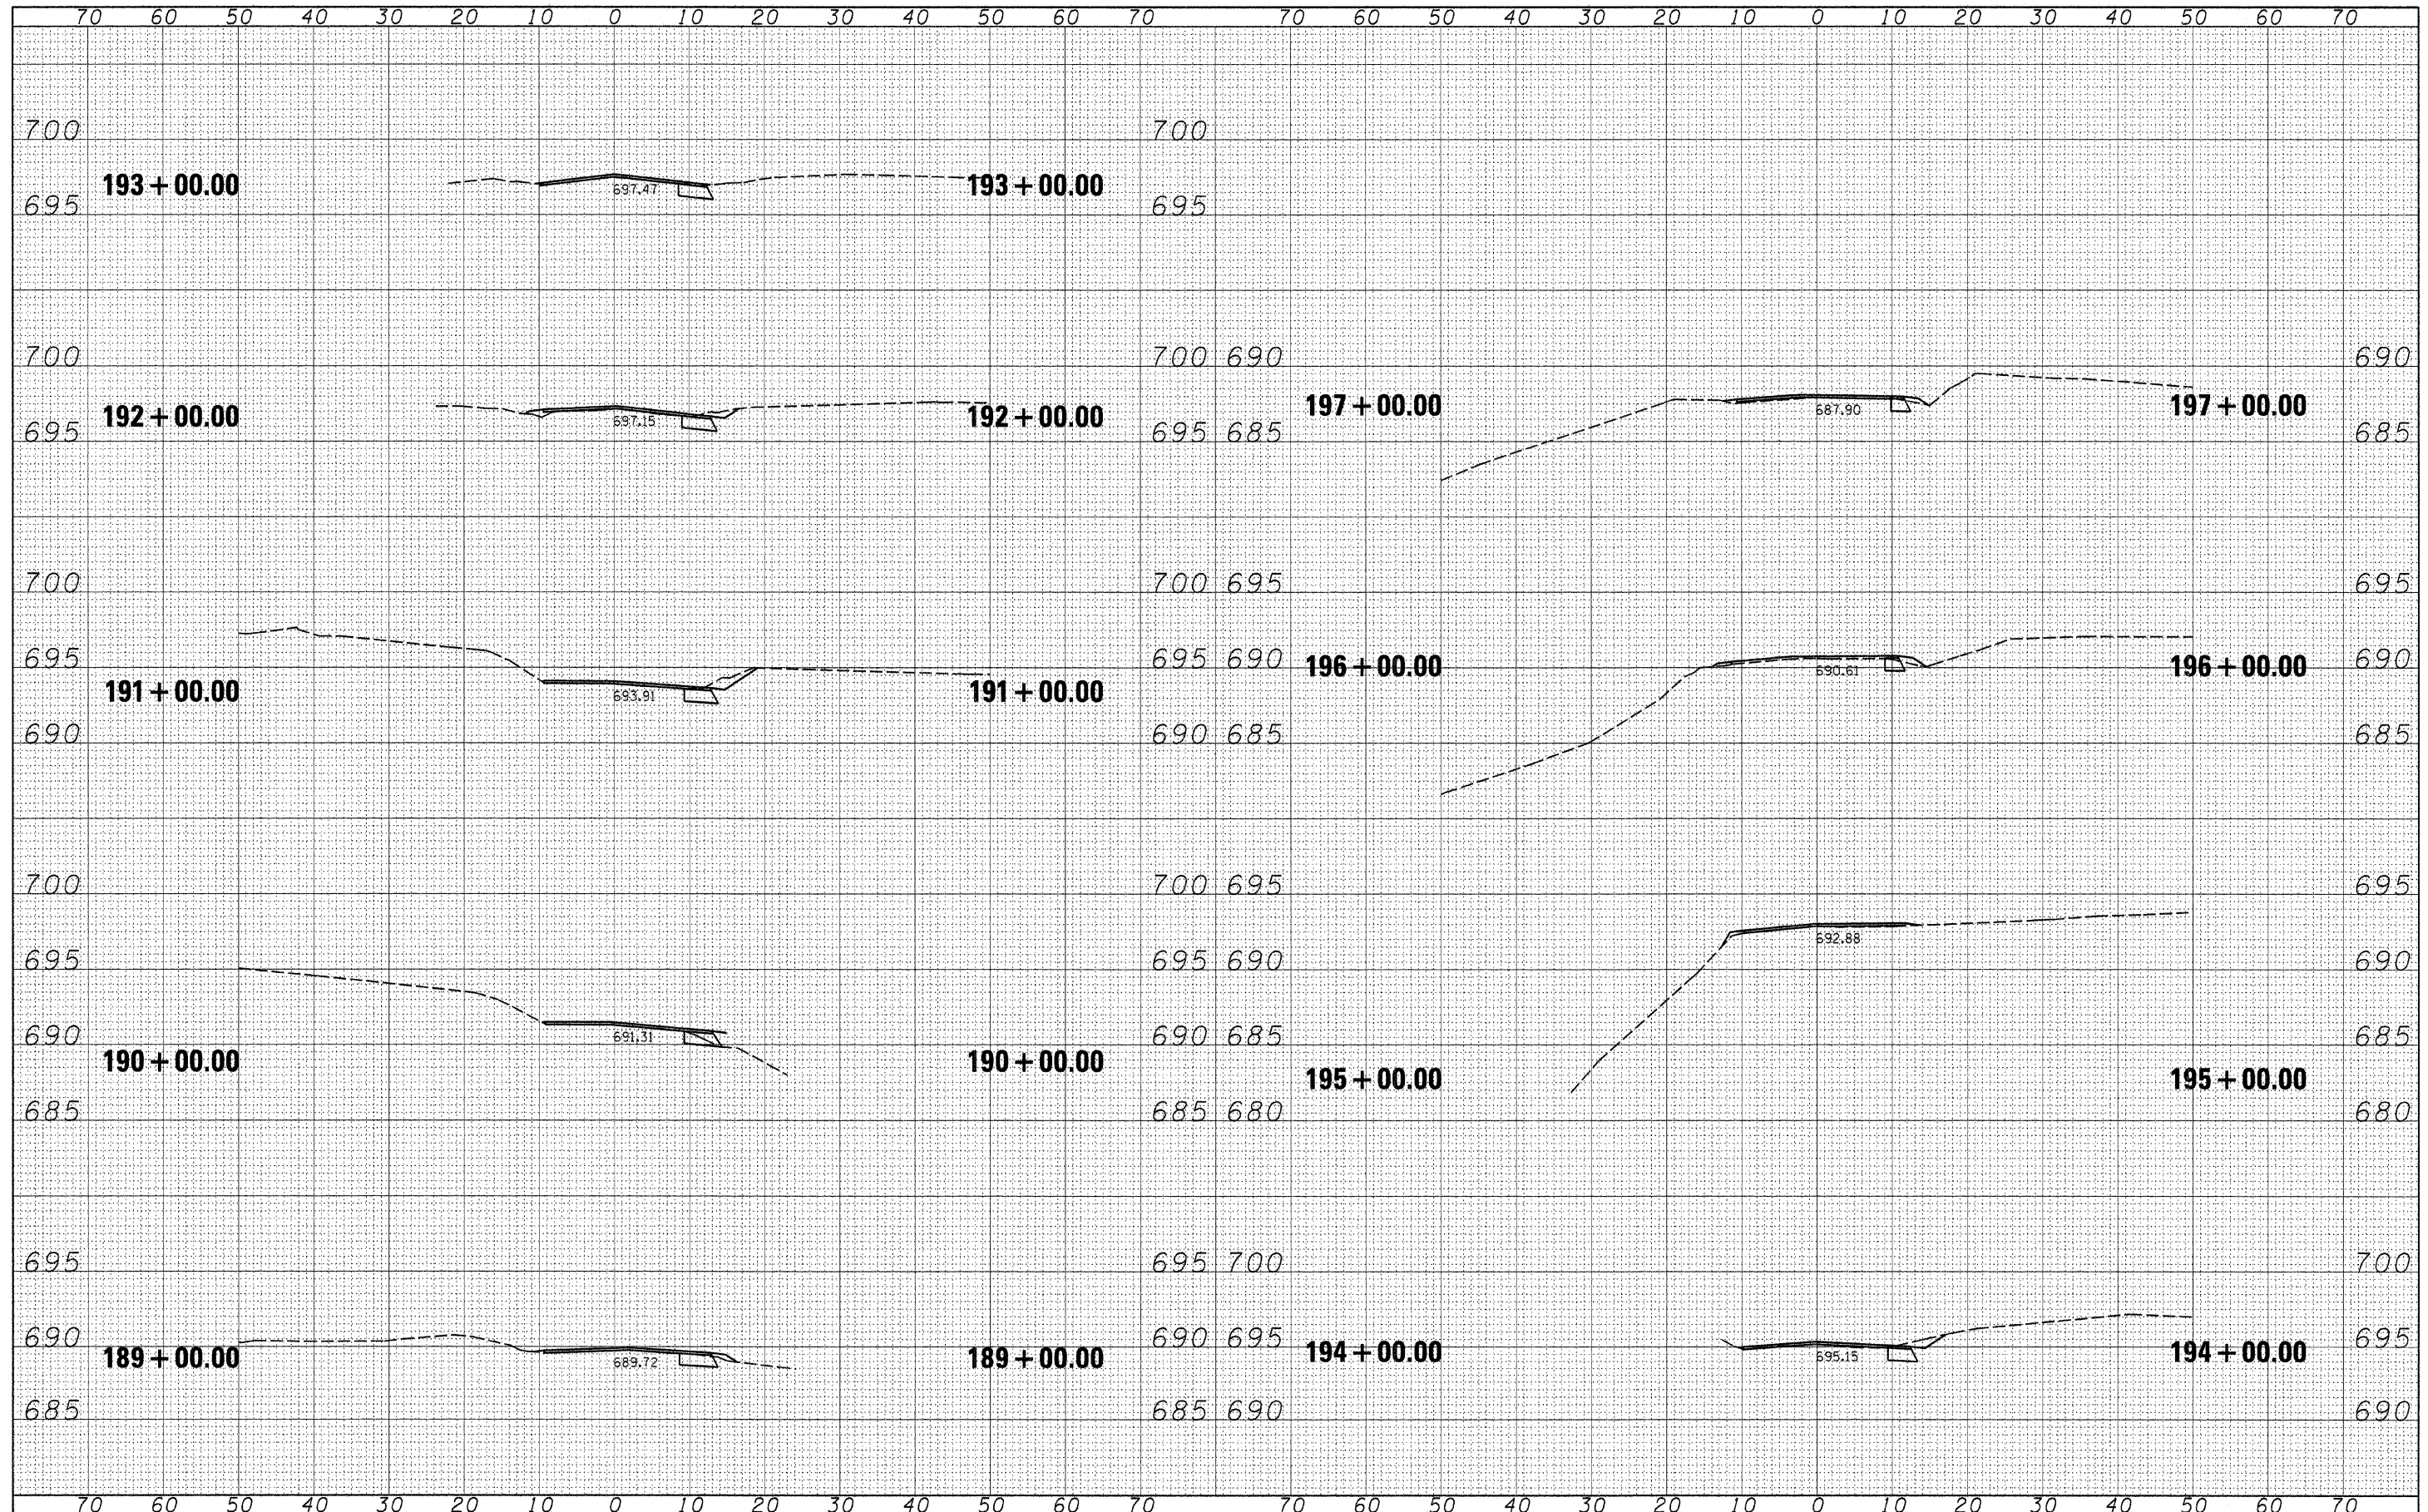

FILE NAME =	USER NAME = *USER*	DESIGNED - R.J.H.D.	REVISED -	STATE OF ILLINOIS DEPARTMENT OF TRANSPORTATION		ARGYLE LAKE STATE PARK CROSS SECTIONS		F.A. RTE.	SECTION	COUNTY	TOTAL SHEETS	SHEET NO.
*FILEL*		DRAWN - S.D.K.	REVISED -					ARGYLE LAKE STATE PARK	MCDONOUGH	162	137	
	PLOT SCALE = *SCALE*	CHECKED - T.T.P.	REVISED -	SCALE: 1" = 10'		SHEET NO. 137 OF 162 SHEETS		STA. 189+00.00 TO STA. 197+00.00		CONTRACT NO. 46158		
	PLOT DATE = *DATE*	DATE - 12/09/10	REVISED -	ILLINOIS FED. AID PROJECT								