


DATE	
BY	
SUBMITTED	
DESIGNED	
PLANNED	
NOTED	
NO.	

DATE	
BY	
SUBMITTED	
DESIGNED	
PLANNED	
NOTED	
NO.	

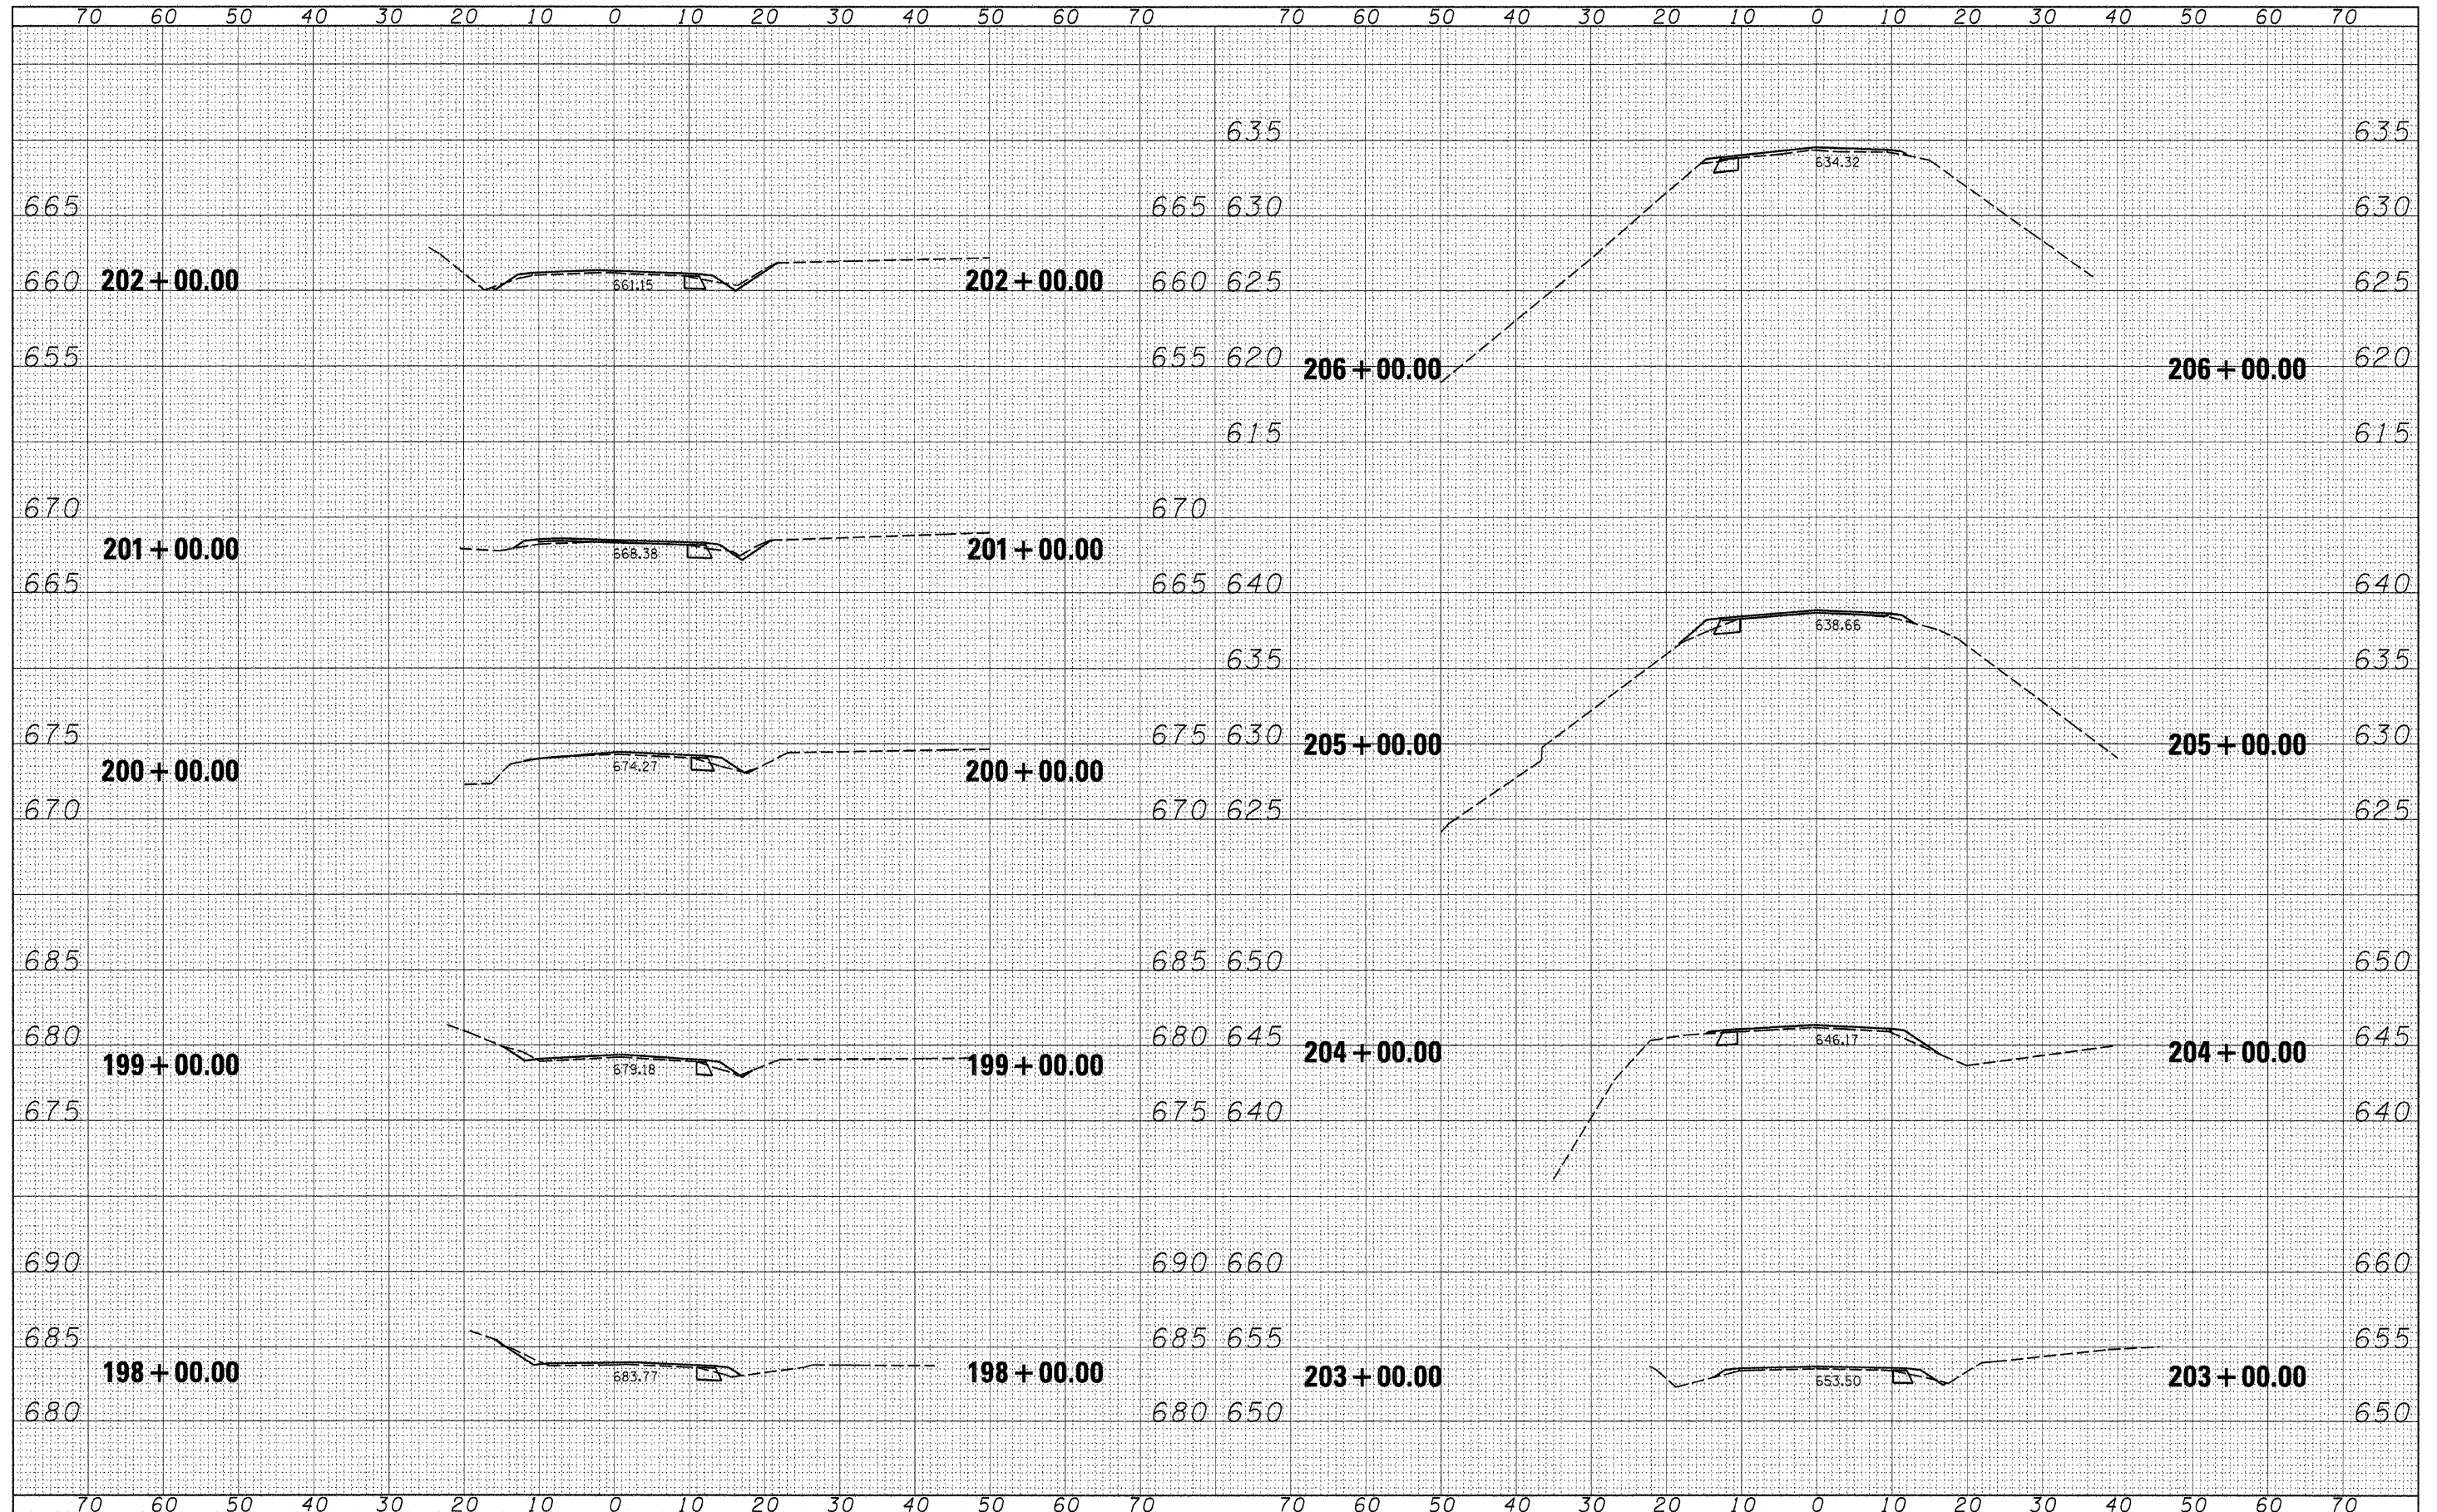

FILE NAME = #FILE#	USER NAME = #USER#	DESIGNED - R.H.D.	REVISED -	STATE OF ILLINOIS DEPARTMENT OF TRANSPORTATION	ARGYLE LAKE STATE PARK CROSS SECTIONS			F.A. RTE.	SECTION	COUNTY	TOTAL SHEETS	SHEET NO.
		DRAWN - S.D.K.	REVISED -		SCALE: 1" = 10'	SHEET NO. 138 OF 162 SHEETS	STA. 198+00.00 TO STA. 206+00.00	ARGYLE LAKE STATE PARK	MCDONOUGH	162	138	
		CHECKED - T.T.P.	REVISED -		CONTRACT NO. 46158							
		DATE - 12/09/10	REVISED -		ILLINOIS FED. AID PROJECT							