


DATE	
BY	
FINISHED	
CHECKED	
PLOTTED	
TEMPLATE	
AREAS	
CHECKED	
NO.	

DATE	
BY	
ORIGINAL	
SURVEY	
NOTE BOOK	
AREAS	
CHECKED	
NO.	

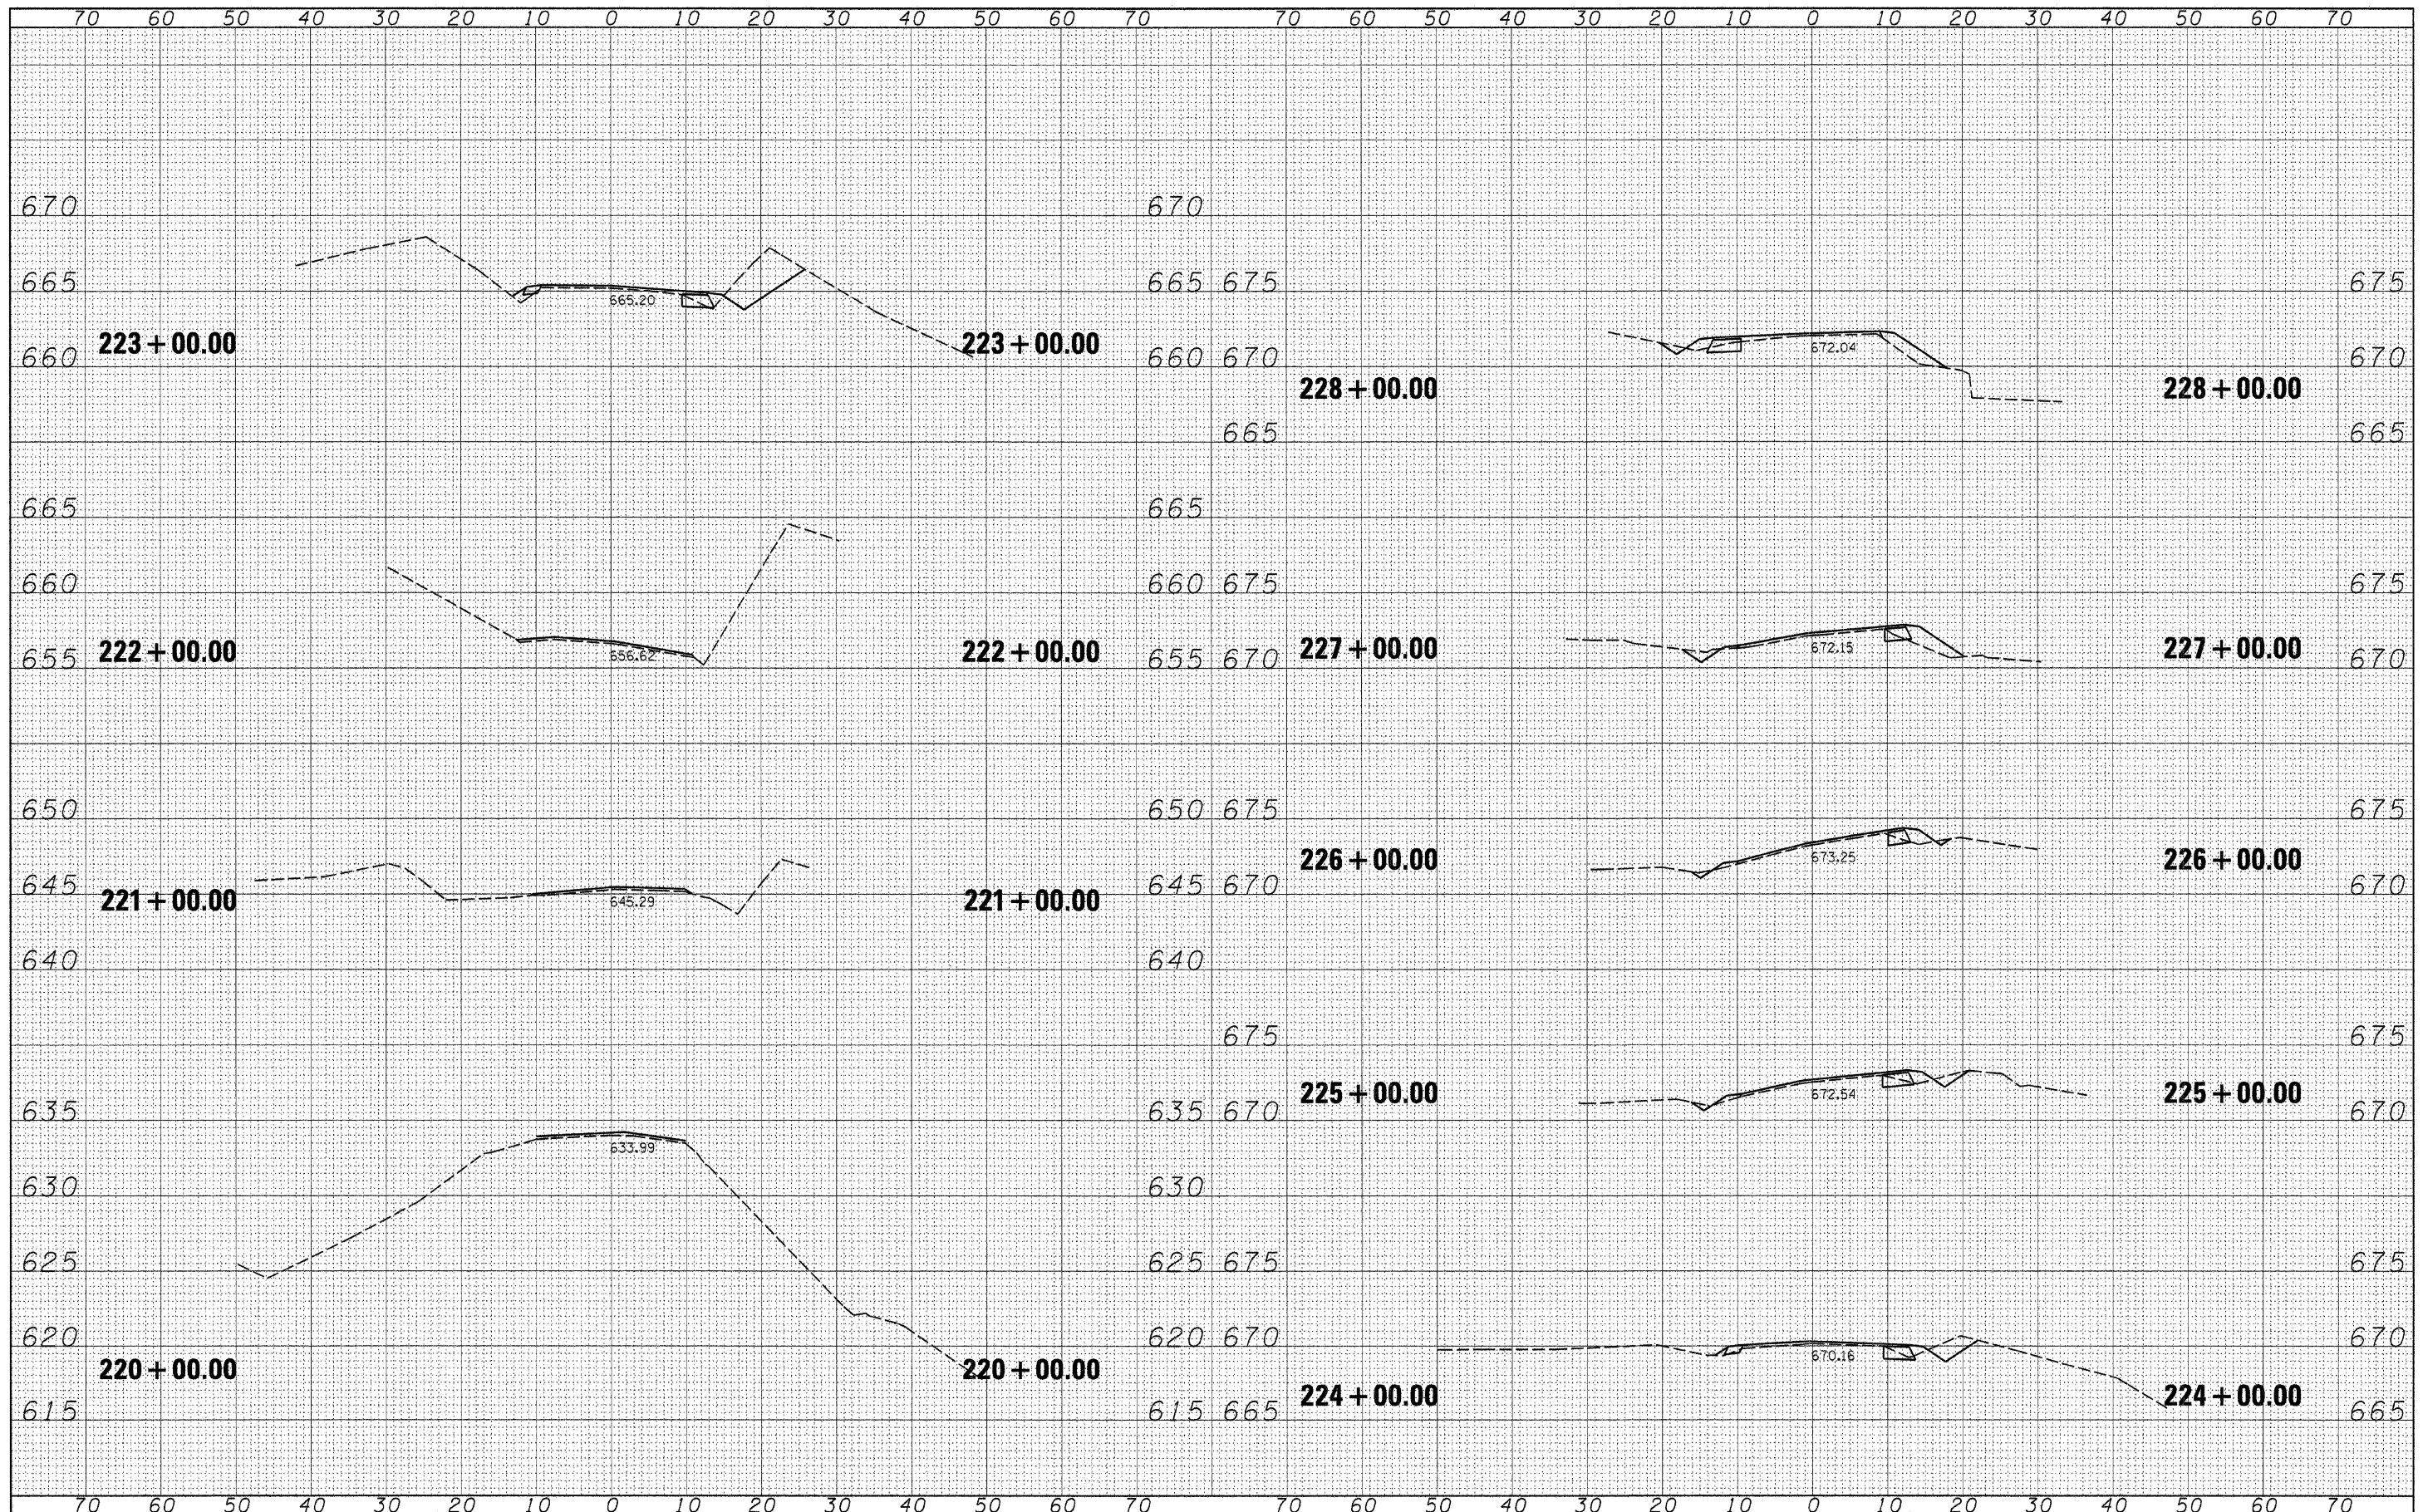

FILE NAME =	USER NAME = #USER#	DESIGNED R.H.D.	REVISED -	STATE OF ILLINOIS DEPARTMENT OF TRANSPORTATION		ARGYLE LAKE STATE PARK CROSS SECTIONS		F.A.	SECTION	COUNTY	TOTAL SHEETS	SHEET NO.
#FILE#		DRAWN - S.D.K.	REVISED -					ARGYLE LAKE STATE PARK	MCDONOUGH	162	141	
PLOT SCALE = #SCALE#		CHECKED - T.T.P.	REVISED -					CONTRACT NO. 46158				
PLOT DATE = #DATE#		DATE - 12/09/10	REVISED -					[ILLINOIS] FED. AID PROJECT				
				SCALE: 1" = 10'		SHEET NO. 141 OF 162 SHEETS		STA. 220+00.00 TO STA. 228+00.00				