


DATE	
BY	
SUBMITTED	
PLOTTED	
TEMPLATE	
AREAS	
CHECKED	
FINAL SURVEY	
NOTE BOOK	
NO.	

DATE	
BY	
SUBMITTED	
PLOTTED	
TEMPLATE	
AREAS	
CHECKED	
ORIGINAL SURVEY	
NOTE BOOK	
NO.	

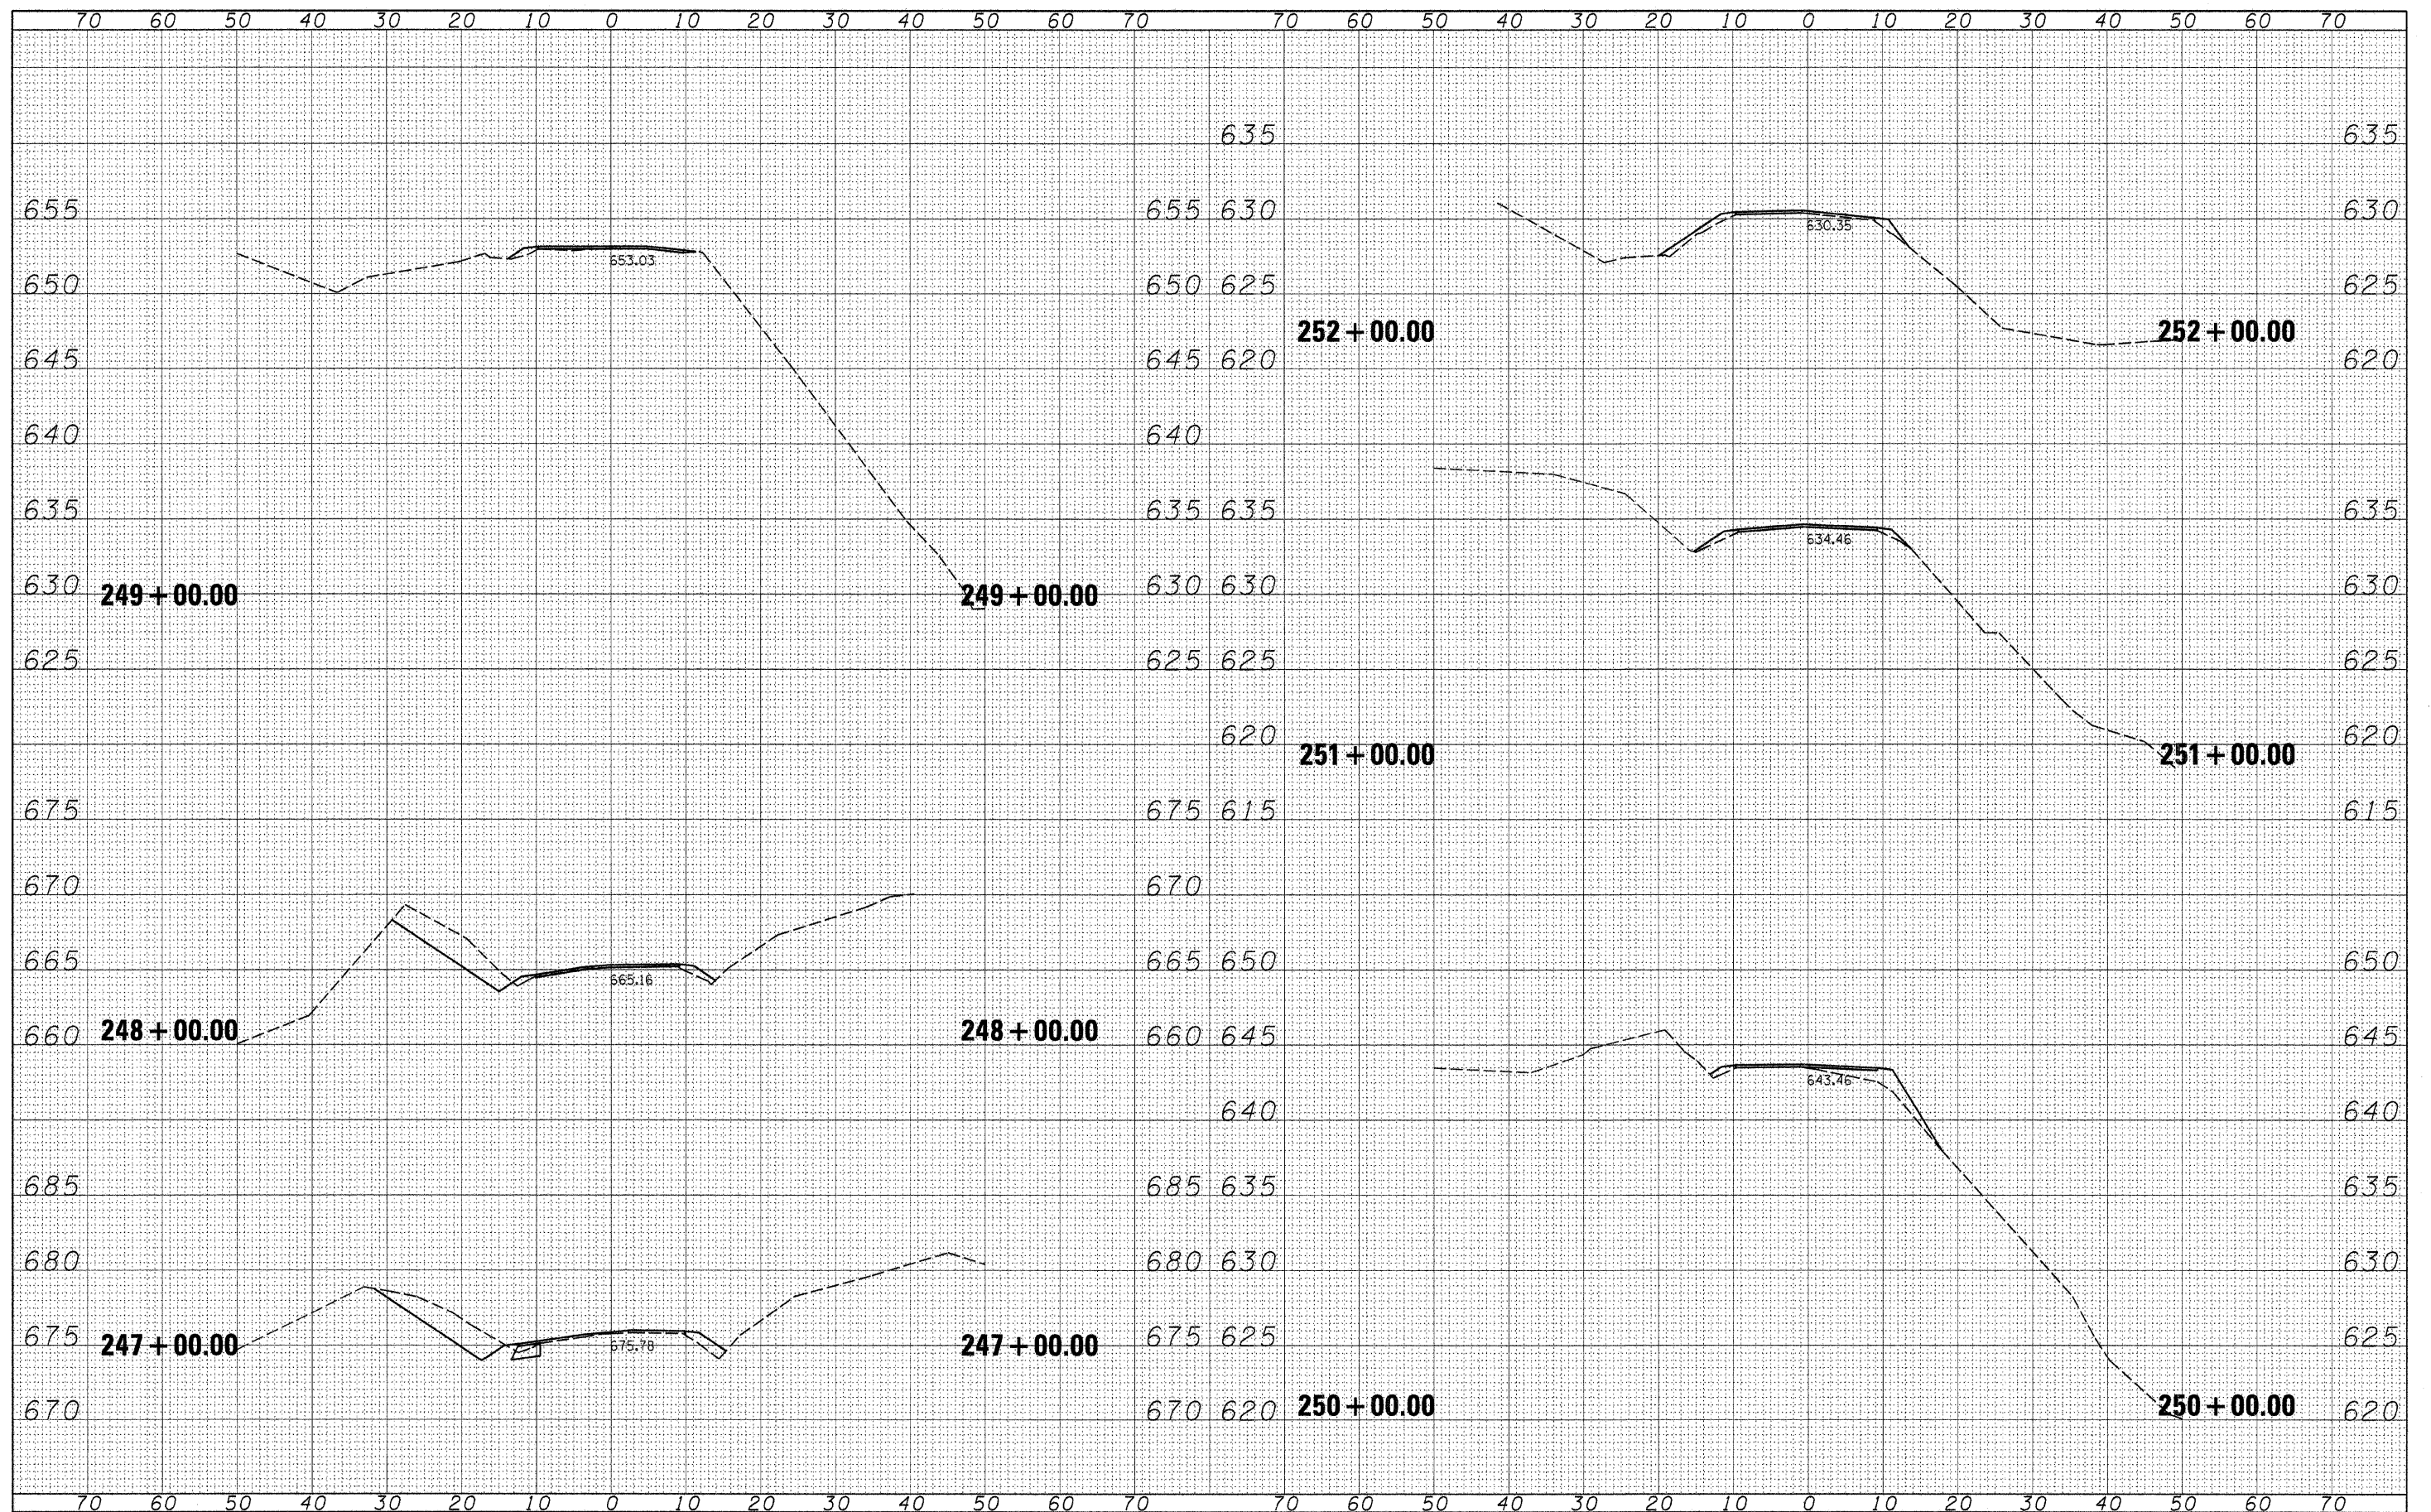

FILE NAME =	USER NAME = *USER*	DESIGNED - R.H.D.	REVISED -	STATE OF ILLINOIS DEPARTMENT OF TRANSPORTATION	ARGYLE LAKE STATE PARK CROSS SECTIONS	F.A.	SECTION	COUNTY	TOTAL	SHEET
#FILE#		DRAWN - S.D.K.	REVISED -			RTE.	ARGYLE LAKE STATE PARK	MCDONOUGH	SHEETS	NO.
		CHECKED - T.T.P.	REVISED -			1"			162	144
		DATE - 12/09/10	REVISED -			10'	SHEET NO. 144 OF 162 SHEETS	STA. 247+00.00 TO STA. 252+00.00	CONTRACT NO. 46158	
							ILLINOIS FED. AID PROJECT			