


DATE	
BY	
DESIGNED	
DRAWN	
CHECKED	
DATE	
FILE NO.	
NO.	

DATE	
BY	
DESIGNED	
DRAWN	
CHECKED	
DATE	
FILE NO.	
NO.	

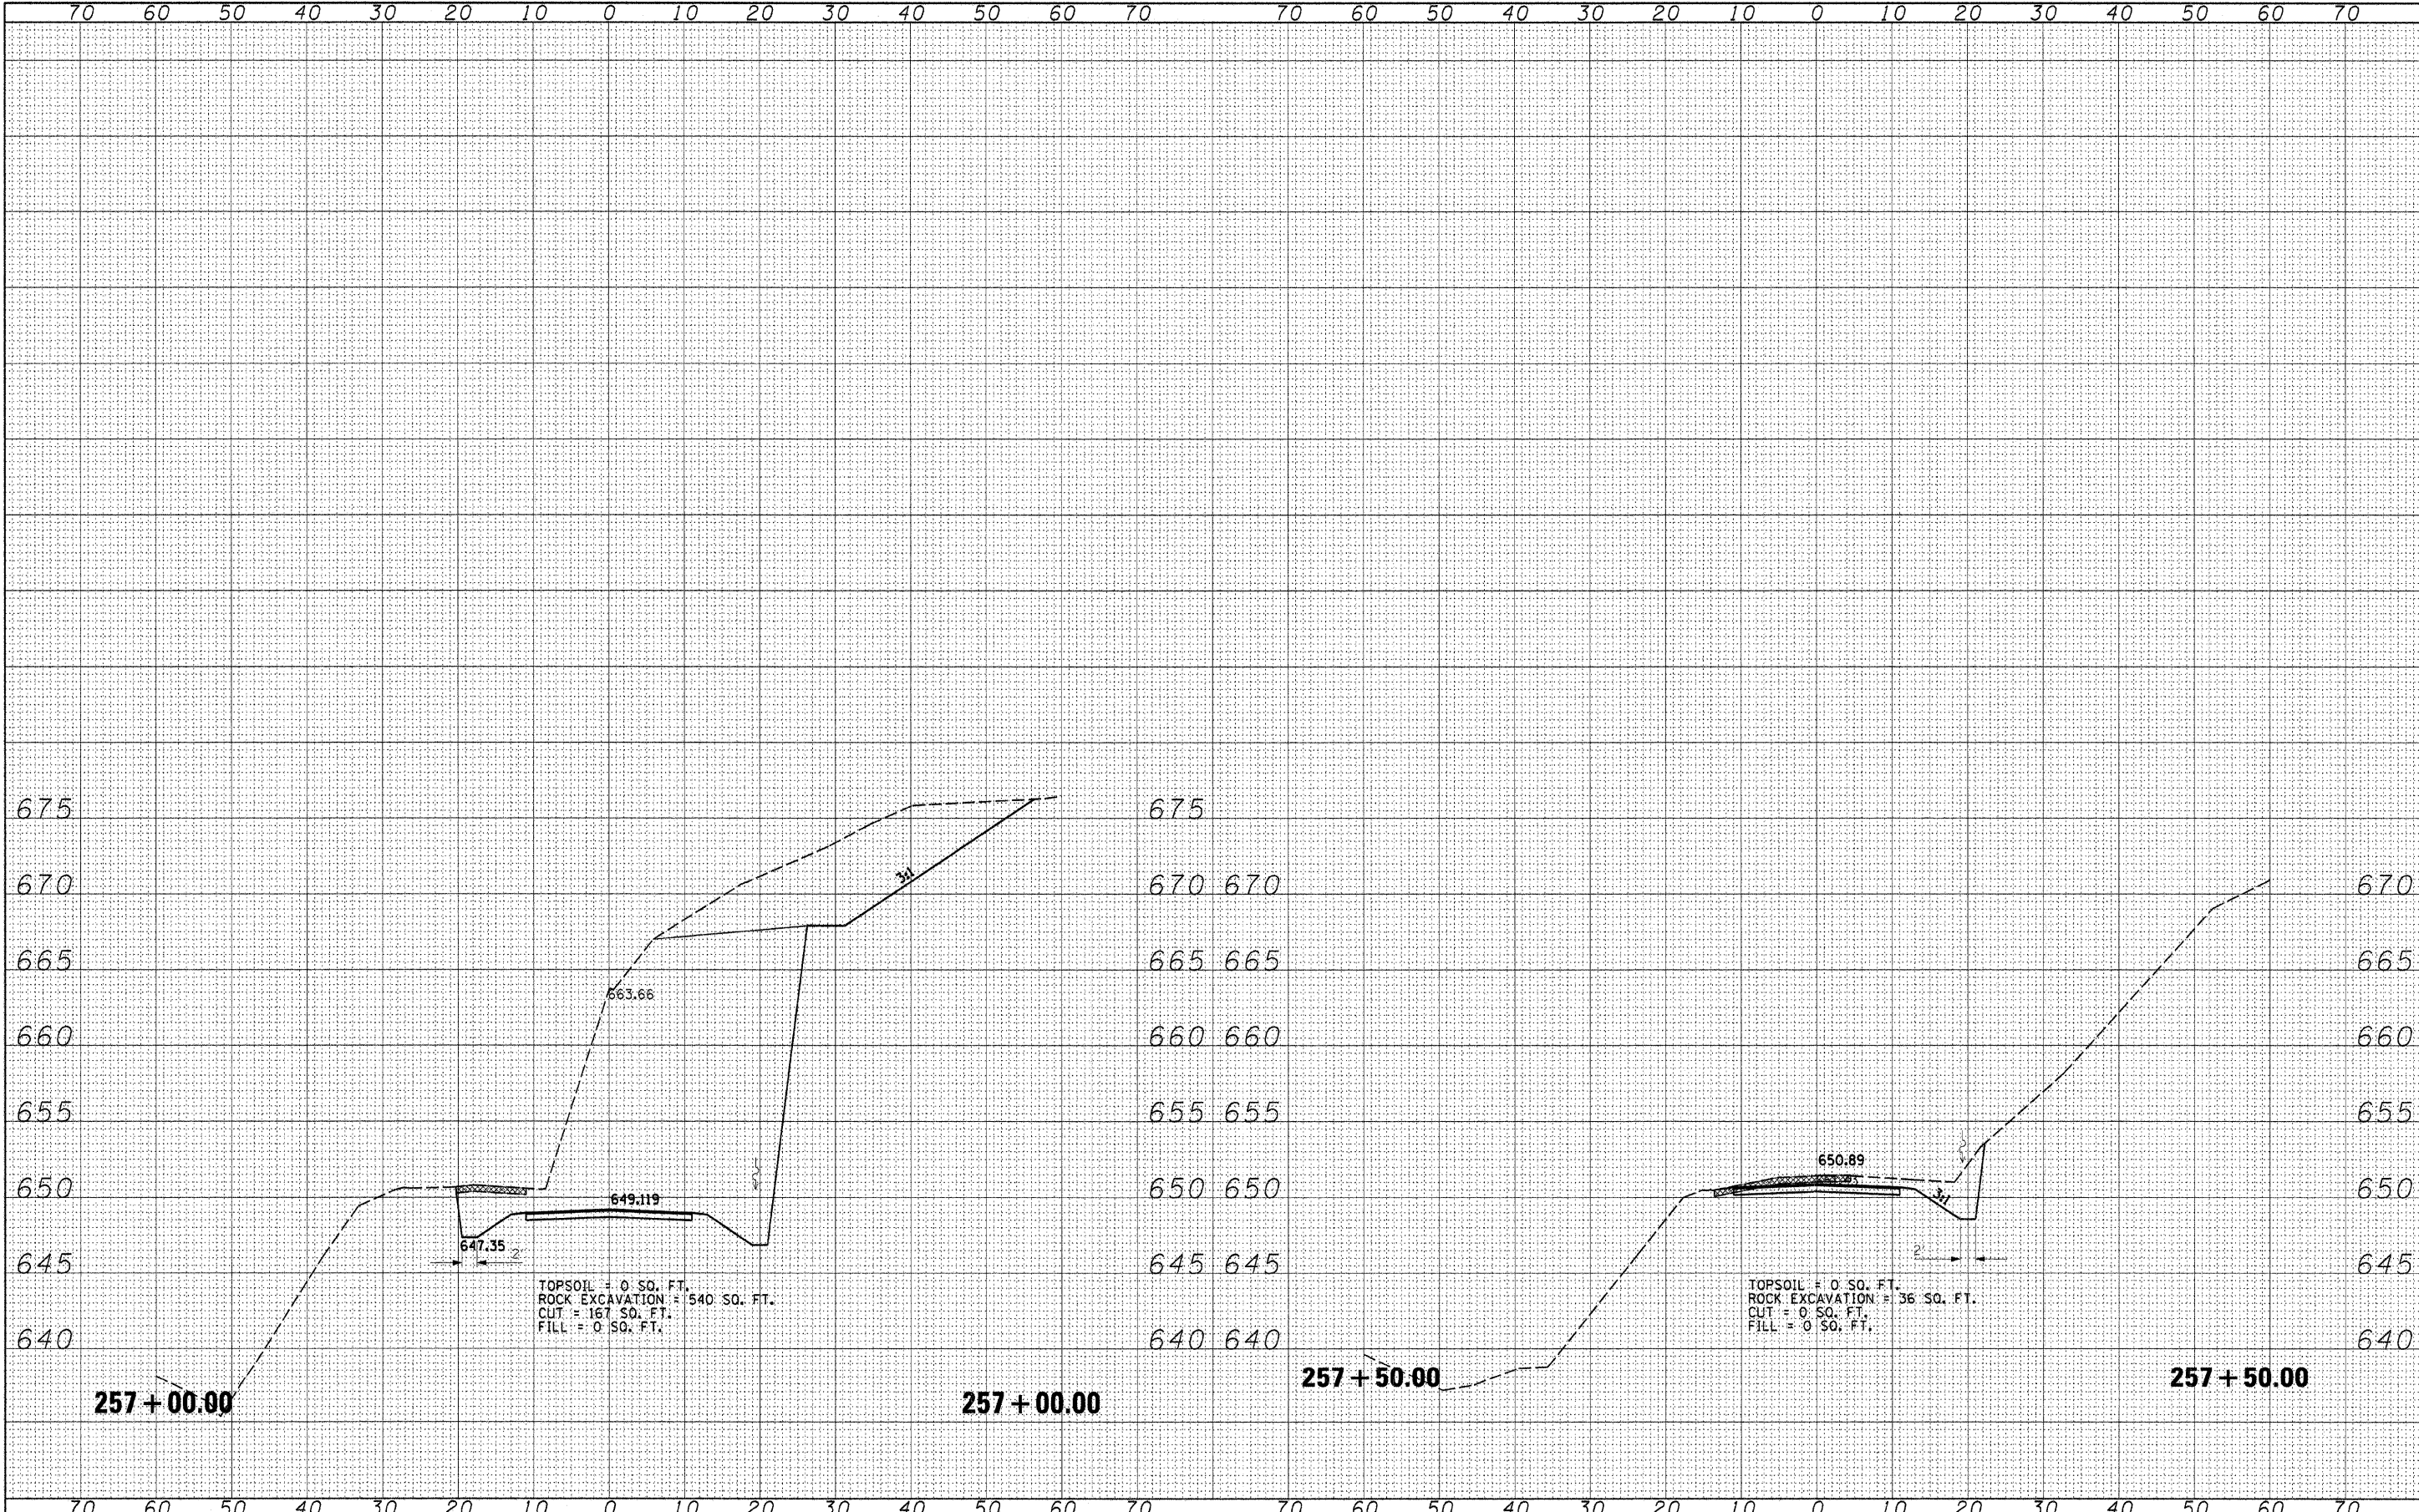

FILE NAME =	USER NAME = #USER#	DESIGNED - R.H.D.	REVISED -	STATE OF ILLINOIS DEPARTMENT OF TRANSPORTATION	ARGYLE LAKE STATE PARK CROSS SECTIONS				F.A. RTE.	SECTION	COUNTY	TOTAL SHEETS	SHEET NO.
#FILE#		DRAWN - S.D.K.	REVISED -		SCALE: 1" = 10' SHEET NO. 148 OF 162 SHEETS STA. 257+00.00 TO STA. 257+50.00				ARGYLE LAKE STATE PARK	MCDONOUGH	162	148	
PLOT SCALE = #SCALE#		CHECKED - T.T.P.	REVISED -						CONTRACT NO. 46158				
PLOT DATE = #DATE#		DATE - 12/09/10	REVISED -						ILLINOIS FED. AID PROJECT				