


DATE	
BY	
DESIGNED	
DRAWN	
CHECKED	
REVISIONS	
FILED	
NO.	

DATE	
BY	
DESIGNED	
DRAWN	
CHECKED	
REVISIONS	
FILED	
NO.	

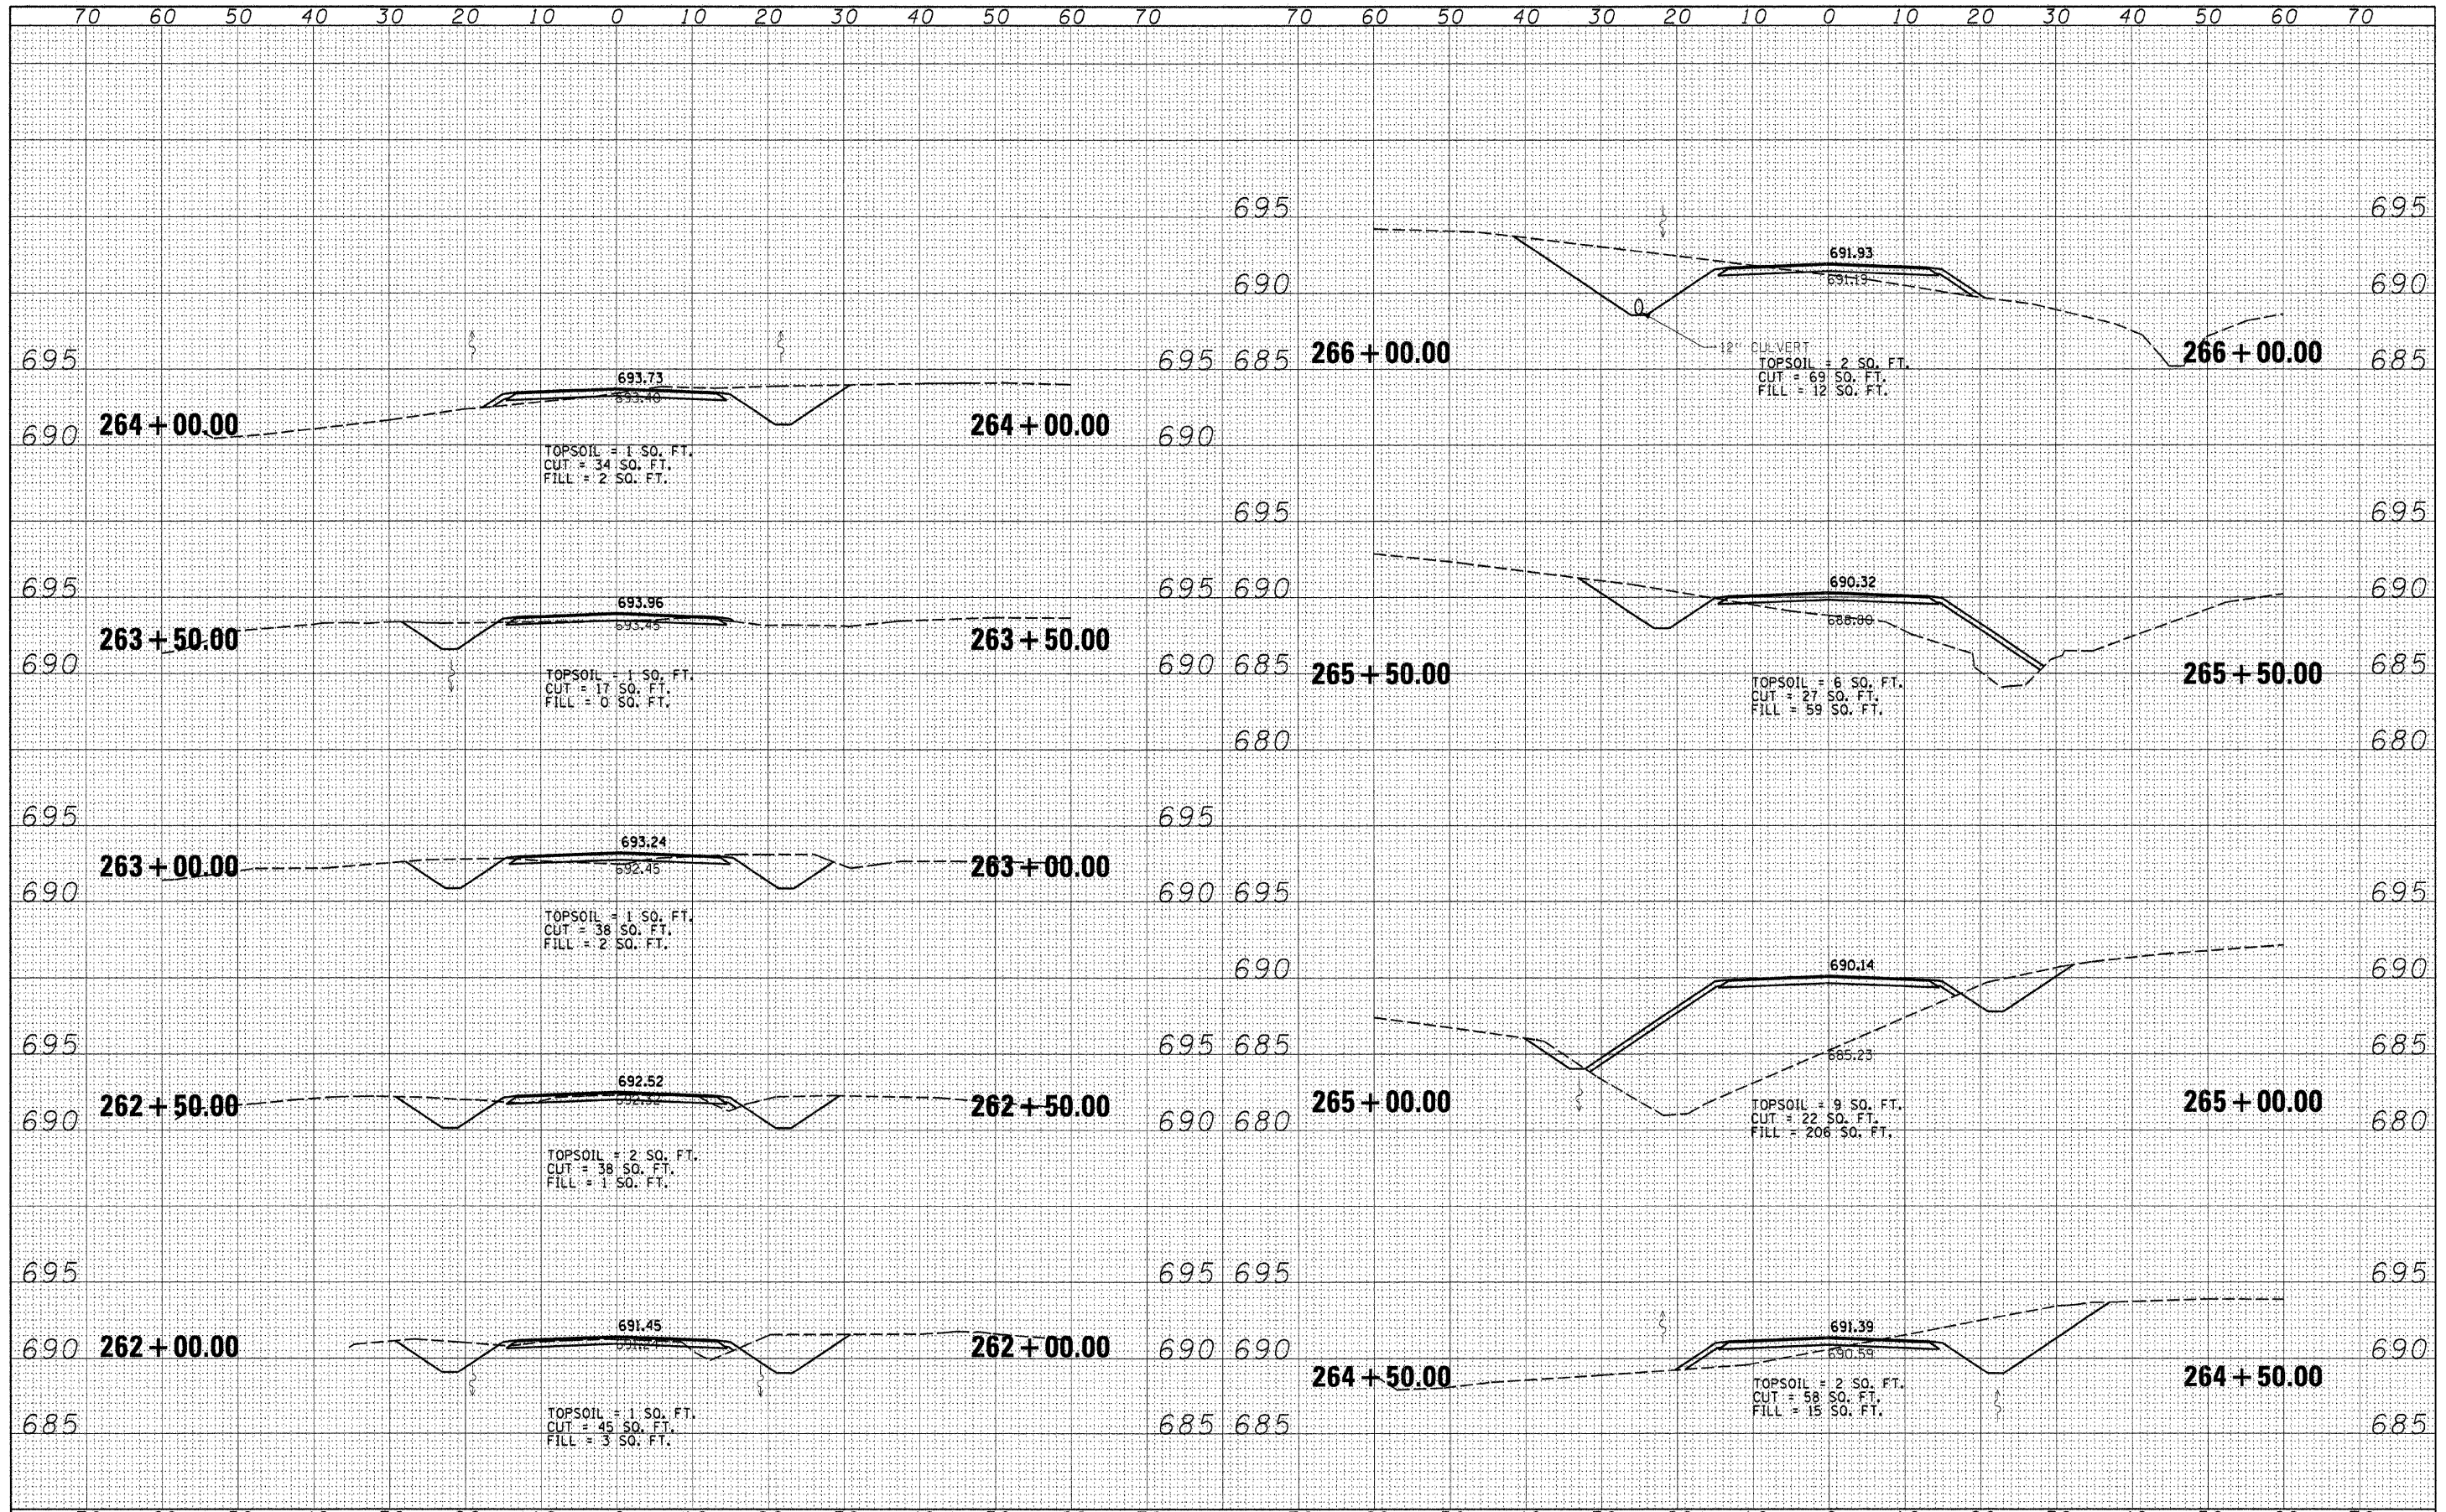

FILE NAME =	USER NAME = #USER#	DESIGNED - R.H.D.	REVISED -	STATE OF ILLINOIS DEPARTMENT OF TRANSPORTATION	ARYGLE STATE PARK CROSS SECTIONS	F.A. RTÉ.	SECTION	COUNTY	TOTAL SHEETS	SHEET NO.
#FILE#		DRAWN - S.D.K.	REVISED -			ARGYLE LAKE STATE PARK	MCDONOUGH	162	151	
PLOT SCALE = #SCALE#		CHECKED - T.T.P.	REVISED -			CONTRACT NO. 46158				
PLOT DATE = #DATE#		DATE - 12/09/10	REVISED -			ILLINOIS FED. AID PROJECT				
						SCALE: 1"=10' SHEET NO. 151 OF 162 SHEETS STA. 262+00.00 TO STA. 266+00.00				