


FINAL SURVEY NOTE BOOK NO.	BY	DATE
DESIGNED		
PLOTTED		
TEMPLATE		
AREAS		
AREAS CHECKED		

ORIGINAL SURVEY NOTE BOOK NO.	BY	DATE
DESIGNED		
PLOTTED		
TEMPLATE		
AREAS		
AREAS CHECKED		

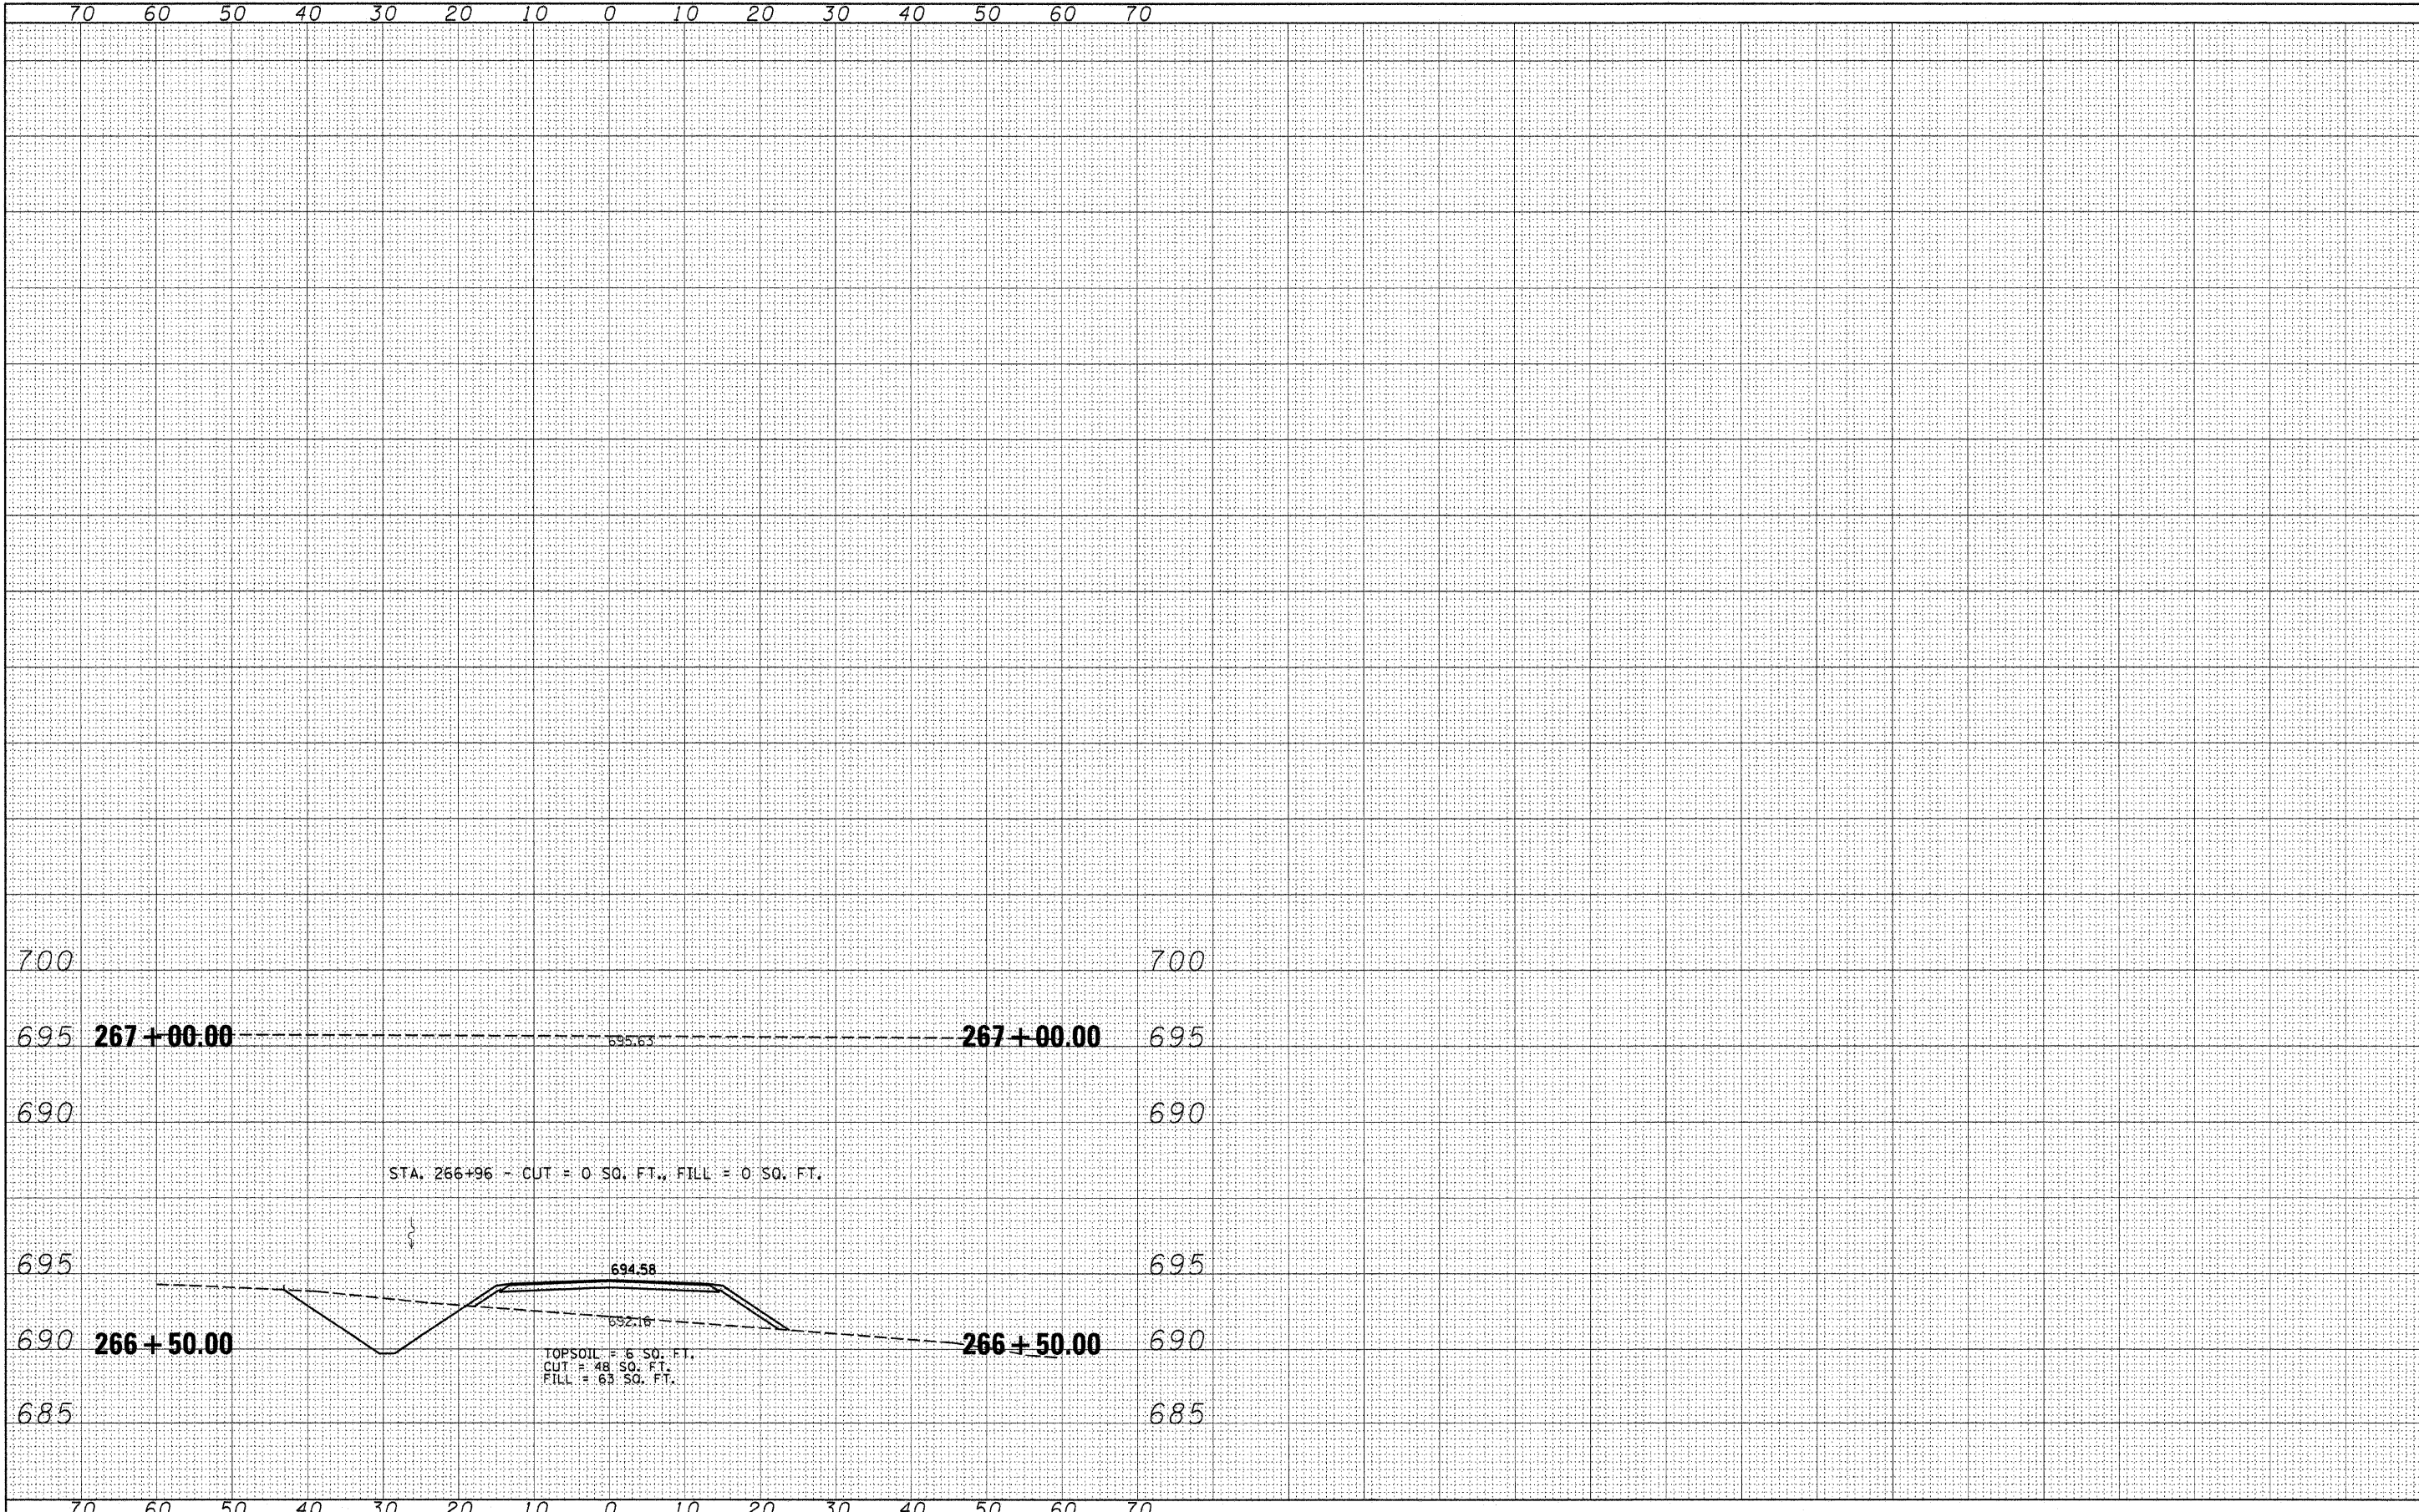

FILE NAME = #FILE#	USER NAME = #USER#	DESIGNED - R.H.D.	REVISED -	STATE OF ILLINOIS DEPARTMENT OF TRANSPORTATION	ARYGLE STATE PARK CROSS SECTIONS	F.A. RTE.	SECTION	COUNTY	TOTAL SHEETS	SHEET NO.
	PLOT SCALE = #SCALE#	DRAWN - S.D.K.	REVISED -			ARGYLE LAKE STATE PARK	MCDONOUGH	162	152	
	PLOT DATE = #DATE#	CHECKED - T.T.P.	REVISED -			CONTRACT NO. 46158				
		DATE - 12/09/10	REVISED -			ILLINOIS FED. AID PROJECT				
SCALE: 1" = 10'					SHEET NO. 152 OF 162 SHEETS		STA. 266+50.00 TO STA. 267+00.00			