


**LEGEND:**

	STORM SEWER REMOVAL		MEDIAN REMOVAL
	REMOVE STRUCTURE		PAVEMENT REMOVAL
	FRAME AND GRATE/FIRE HYDRANT ADJUSTMENT		DRIVEWAY PAVEMENT REMOVAL
	STRUCTURE TO BE RECONSTRUCTED/FIRE HYDRANT TO BE MOVED		SIDEWALK REMOVAL
	TEMPORARY FENCE		

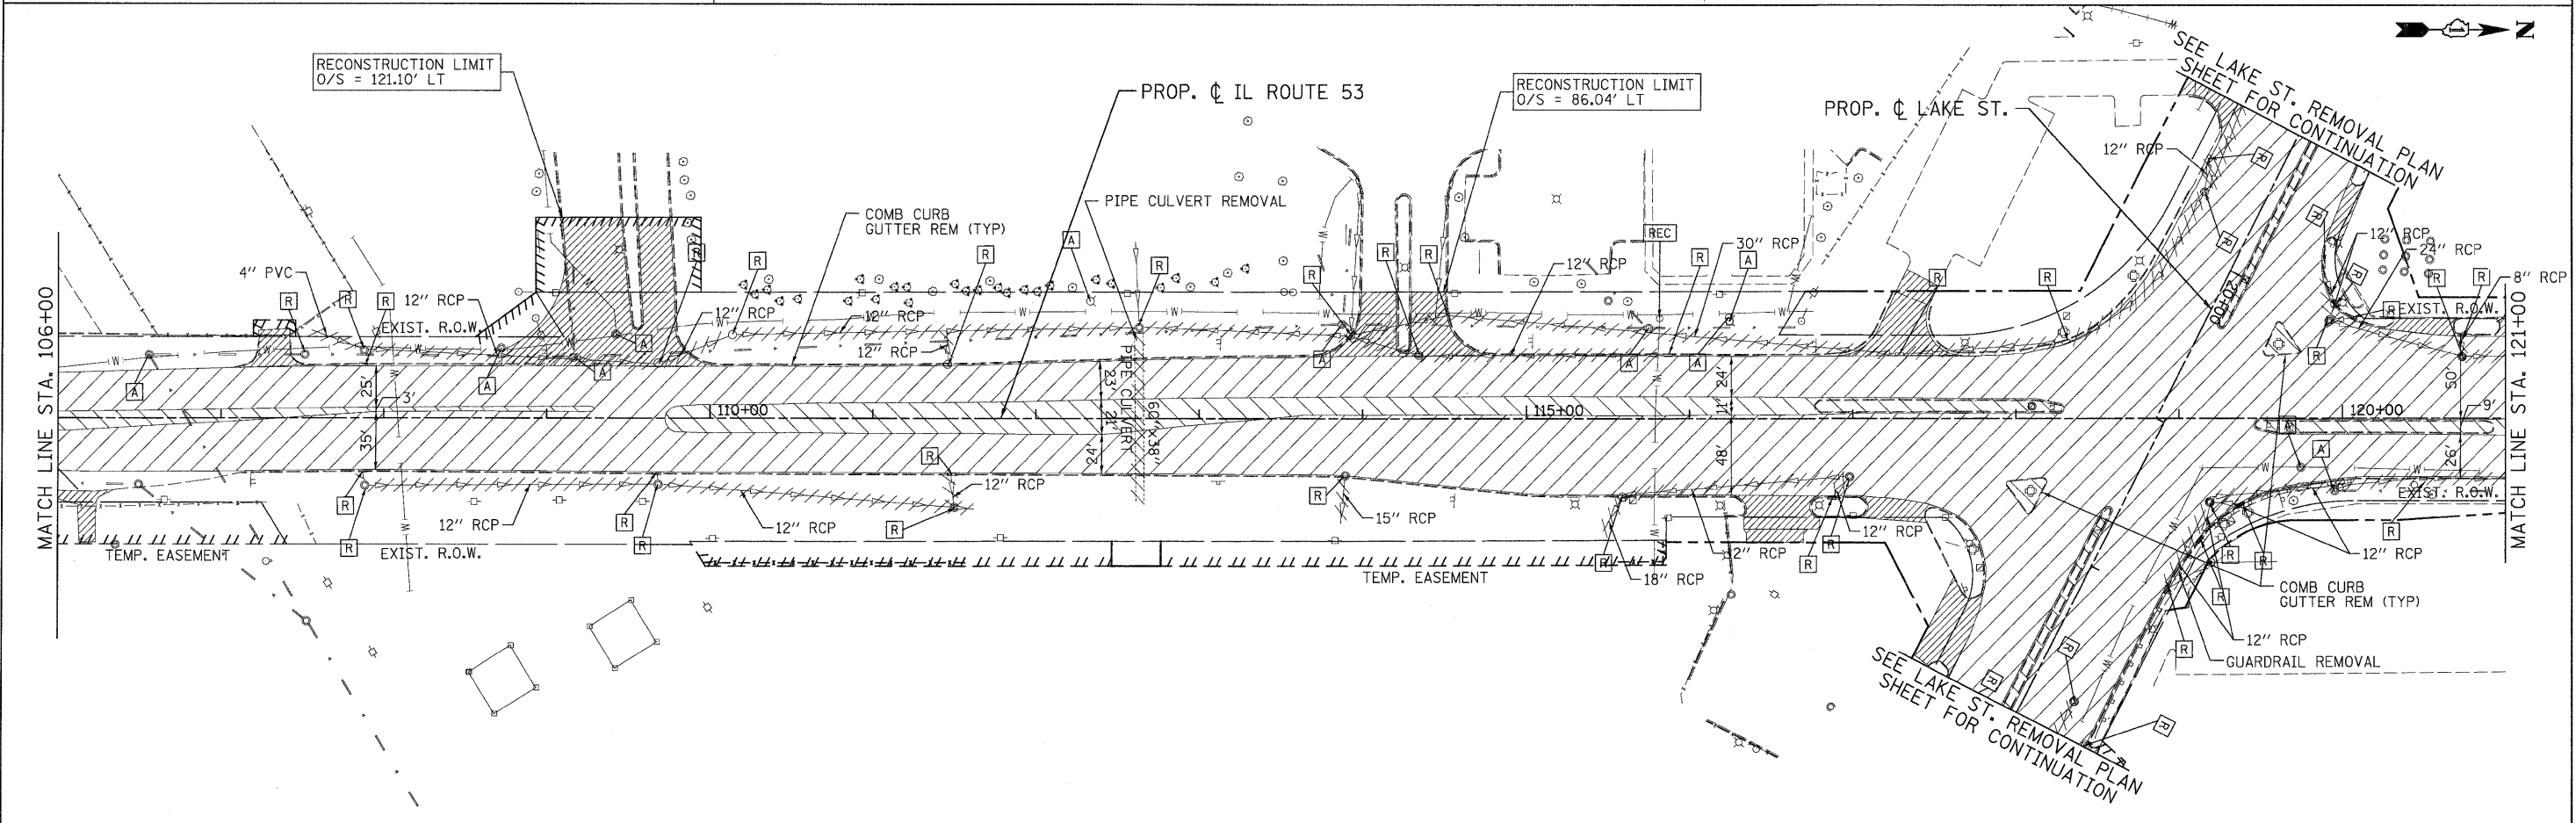

<b>PATRICK ENGINEERING INC.</b> 4970 VARSITY DRIVE LISLE, IL 60532 patrickengineering.com	USER NAME = Rdwj.Lis1e PLOT CONFIG = PDFGreg.Largel.plt PLOT SCALE = 1:50 PLOT DATE = 12/3/2010	DESIGNED - EJB DRAWN - EJB CHECKED - CPK DATE - 12/3/2010	REVISED - REVISED - REVISED - REVISED -	Illinois Department of Transportation	<b>ILLINOIS ROUTE 53          REMOVAL PLAN</b>			F.A.U. RTE. 2578 SECTION 532B COUNTY DUPAGE TOTAL SHEETS 781 SHEET NO. 71
	SCALE: 1"=50'    SHEET REM-03 OF 13    STA. 90+00 TO STA. 120+00				CONTRACT NO. 60477 FED. ROAD DIST. NO. [ILLINOIS] FED. AID PROJECT			

D:\IDOT\9356.AB\IL53\Drawings\CADD Sheets\19139797-shr-rem03.dgn