
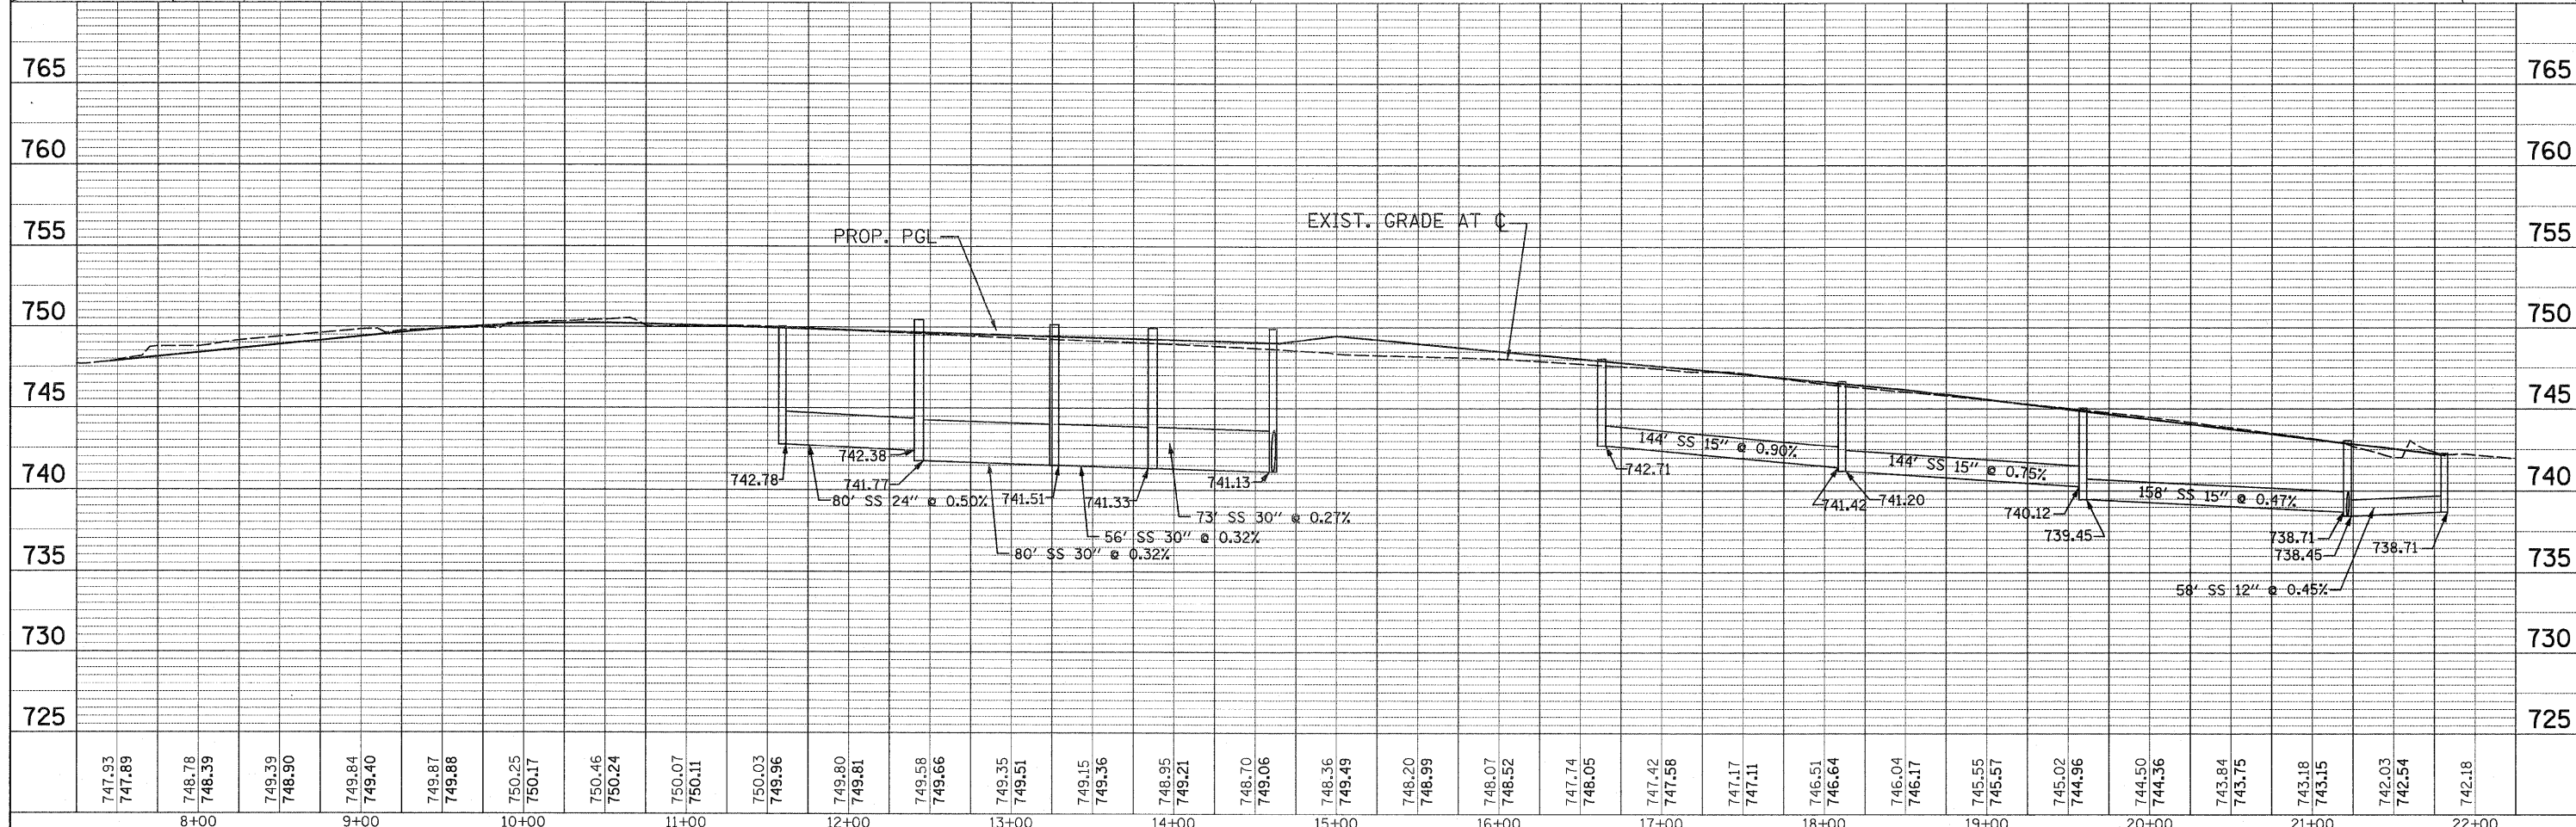


PLAN
 SURVEYED
 ALIGNMENT CHECKED
 PLOT OF WAY CHECKED
 PLOTTED FILE NAME

PROFILE
 SURVEYED
 GRADES CHECKED
 BEAM NOTED
 STRUCTURE NOTATIONS CHECKED

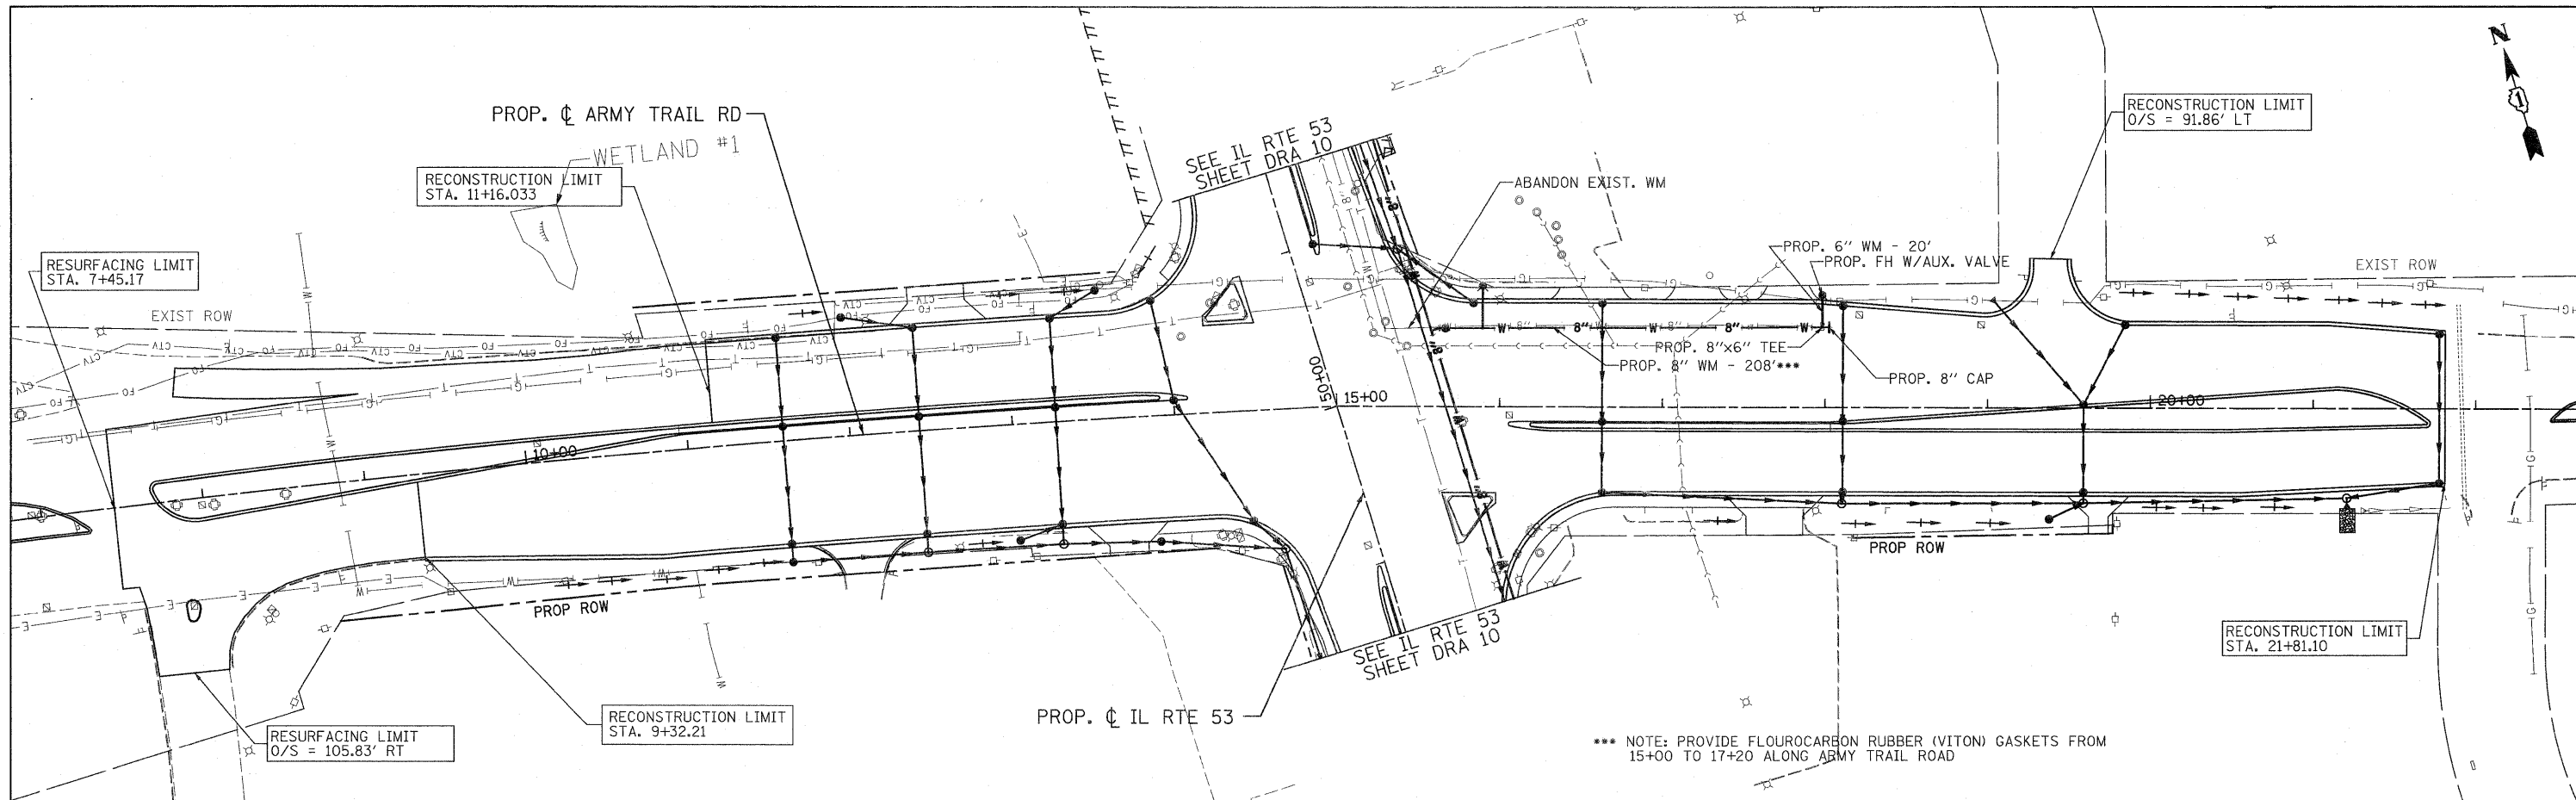

PATRICK ENGINEERING INC. 4970 VARSITY DRIVE LISLE, IL 60532 patrickengineering.com	USER NAME = ddoerfler@reg.lisle.il.gov PLOT CONFIG = PDF(Grey, Large).plt PLOT SCALE = 1:50 PLOT DATE = 1/28/2011 3:42:58 PM	DESIGNED - D.DOERFLER DRAWN - D.DOERFLER CHECKED - A.JAMES DATE - 1/31/2011	REVISED - REVISED - REVISED - REVISED -	Illinois Department of Transportation	ARMY TRAIL ROAD WATERMAIN RELOCATION PLAN		F.A.U. RTE. 2578 SECTION 532B COUNTY DUPAGE TOTAL SHEETS 781 SHEET NO. 3666	CONTRACT NO. 60477
	SCALE: 1"=50' SHEET NO. WM 7 OF 8 STA. TO STA.		FED. ROAD DIST. NO. ILLINOIS FED. AID PROJECT					

q:\sds\9356_e0_l(153)\drawings\addison wm relocation\sheet\Watermain_7.dgn