


DATE _____ BY _____
 DESIGNED _____
 DRAWN _____
 CHECKED _____
 DATE _____

DATE _____ BY _____
 DESIGNED _____
 DRAWN _____
 CHECKED _____
 DATE _____

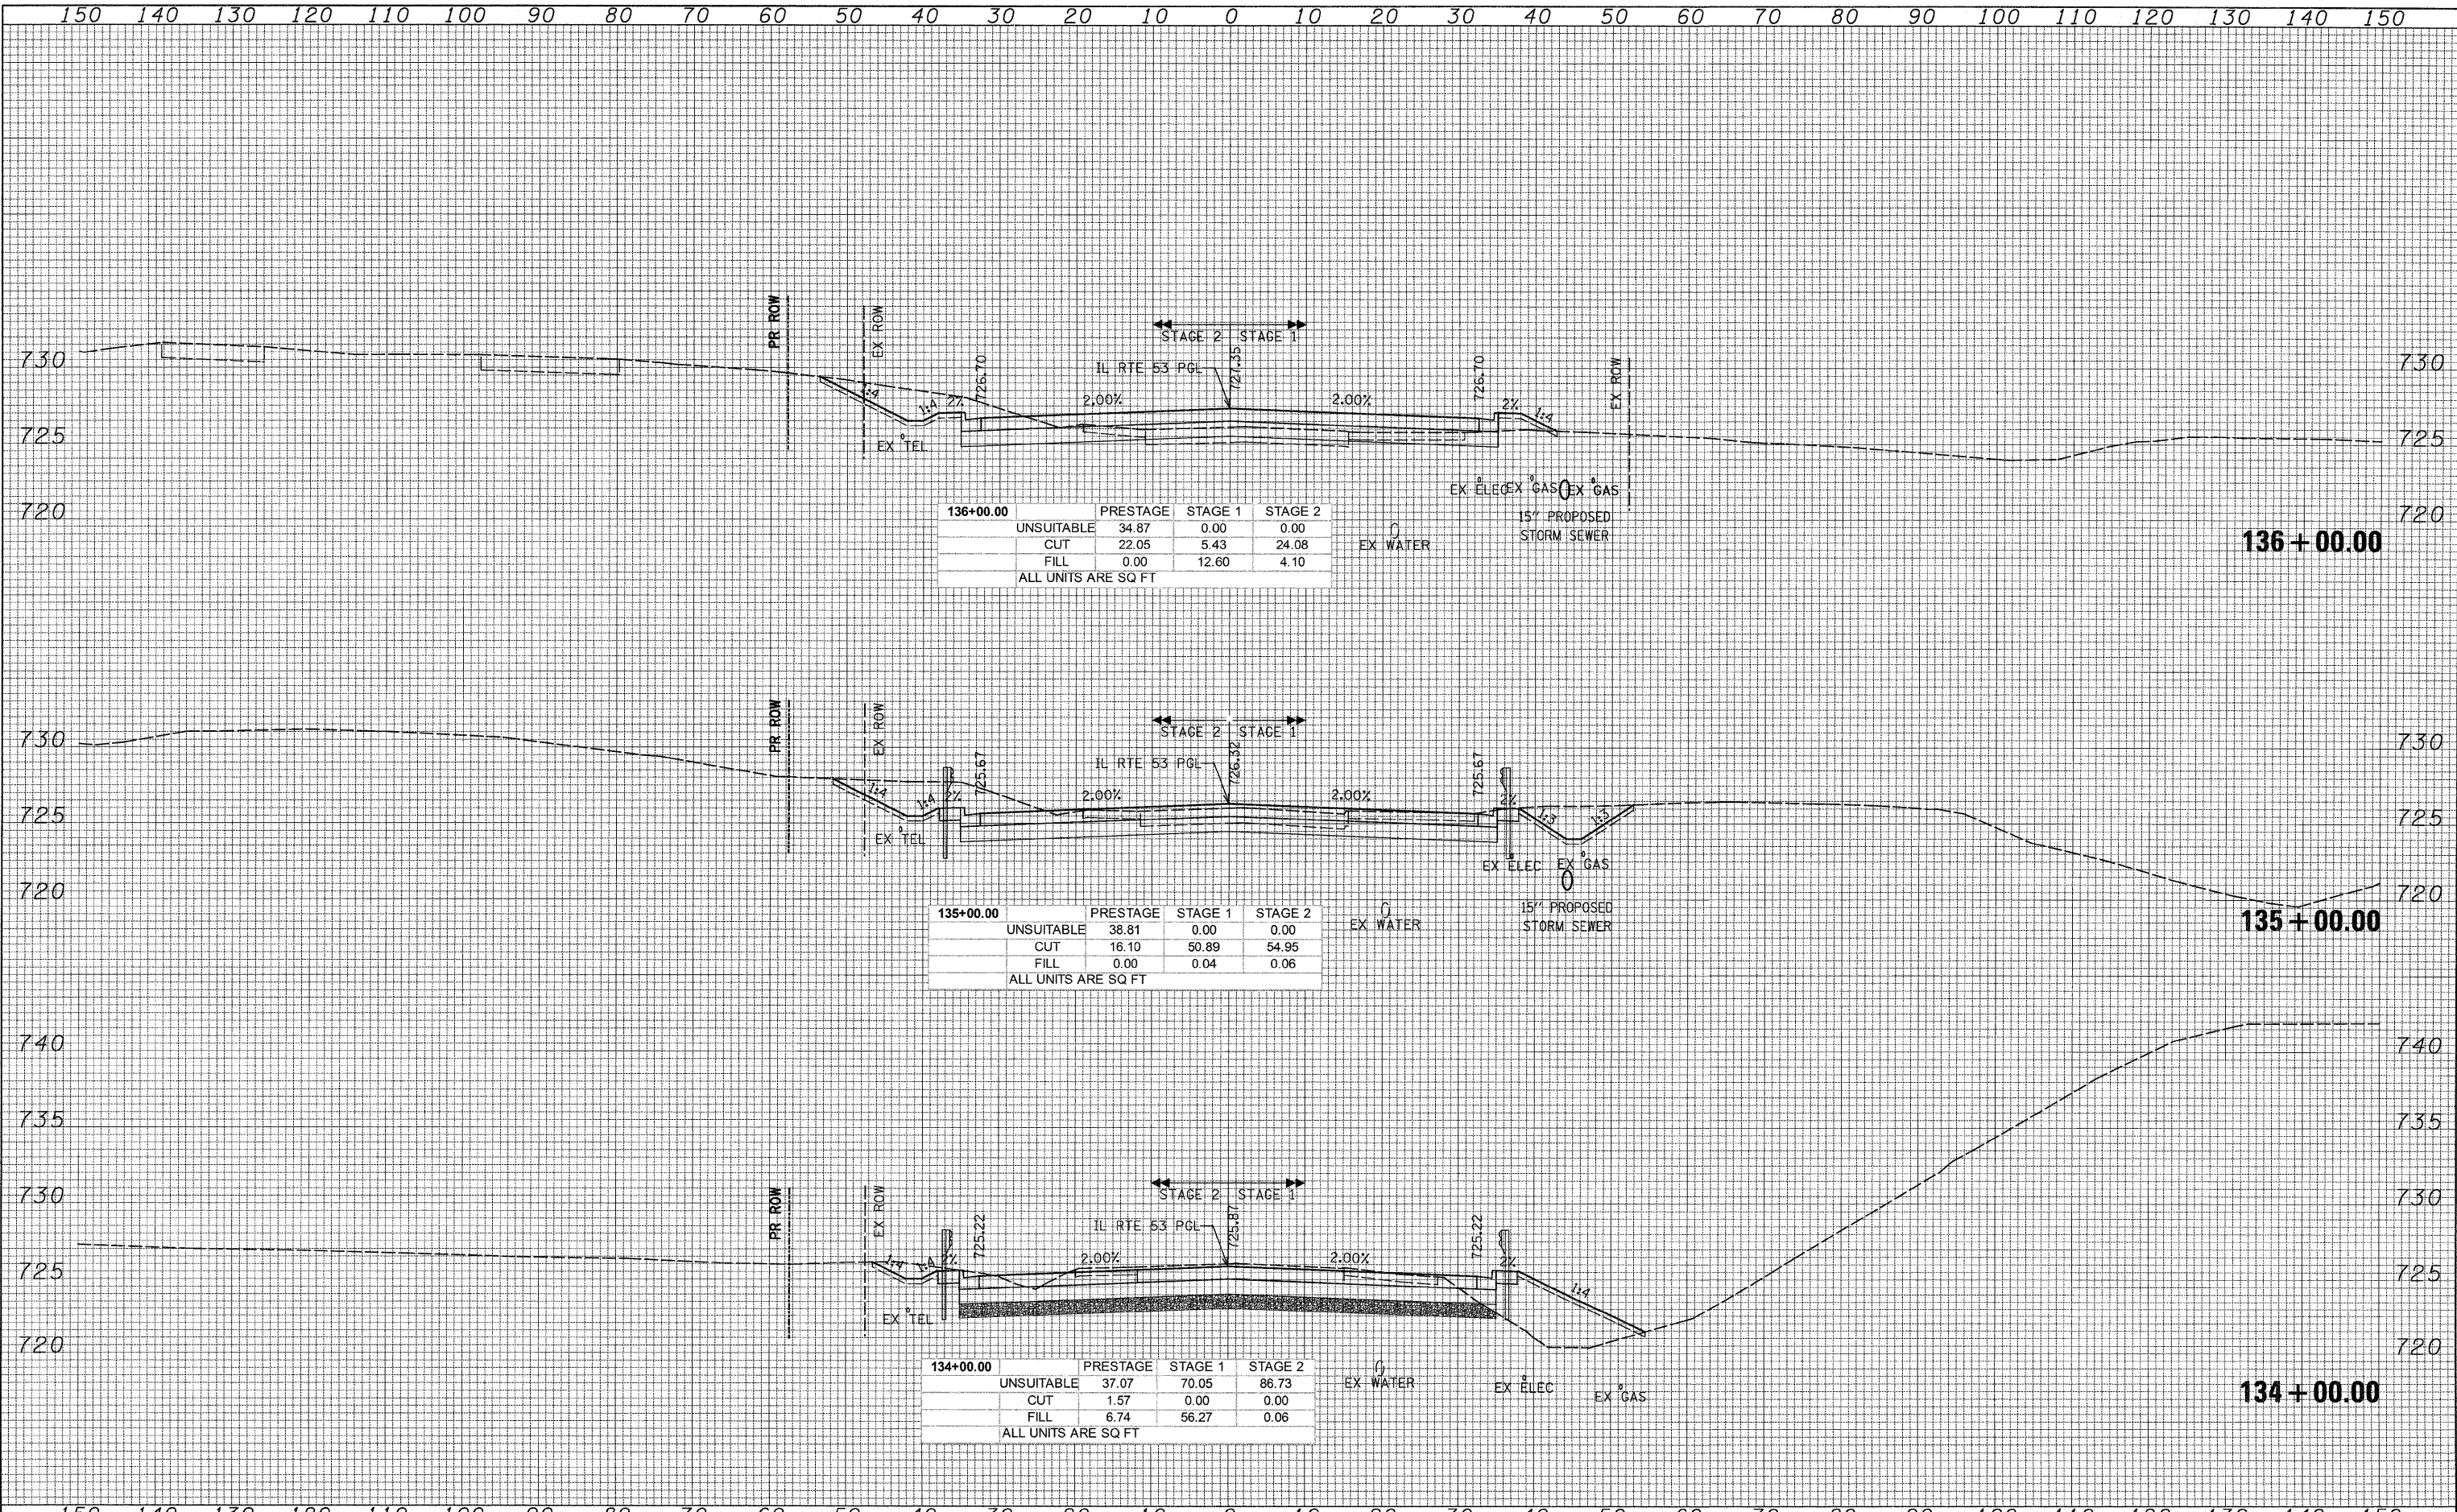

136+00.00	PRESTAGE	STAGE 1	STAGE 2
UNSUITABLE	34.87	0.00	0.00
CUT	22.05	5.43	24.08
FILL	0.00	12.60	4.10
ALL UNITS ARE SQ FT			

135+00.00	PRESTAGE	STAGE 1	STAGE 2
UNSUITABLE	38.81	0.00	0.00
CUT	16.10	50.89	54.95
FILL	0.00	0.04	0.06
ALL UNITS ARE SQ FT			

134+00.00	PRESTAGE	STAGE 1	STAGE 2
UNSUITABLE	37.07	70.05	86.73
CUT	1.57	0.00	0.00
FILL	6.74	56.27	0.06
ALL UNITS ARE SQ FT			

150 140 130 120 110 100 90 80 70 60 50 40 30 20 10 0 10 20 30 40 50 60 70 80 90 100 110 120 130 140 150

PATRICK ENGINEERING INC.
 4970 VARSITY DRIVE
 LISLE, IL 60532
 patrickengineering.com

USER NAME = tkoppern@dwg.lisle
 DESIGNED -
 DRAWN -
 CHECKED -
 DATE = 12/3/2010

REVISED -
 REVISED -
 REVISED -
 REVISED -

STATE OF ILLINOIS
DEPARTMENT OF TRANSPORTATION

ILLINOIS ROUTE 53
CROSS SECTIONS
 SCALE: 1"=10' HORIZ. 1"=5' VERT. SHEET NO. STA. 134+00.00 TO STA. 136+00.00

F.A.U. RTE.	SECTION	COUNTY	TOTAL SHEETS	SHEET NO.
2578	532B	DUPAGE	781	706
FED. ROAD DIST. NO. ILLINOIS FED. AID PROJECT			CONTRACT NO. 60477	

G:\1007\9356.A0 (IL 53)\Drawings\CADD Sheets\19139797-sht-xsst.657-748.dgn