


FINAL SURVEY	SURVEYED	BY	DATE
NOTE BOOK	PLOTTED		
NO.	TEMPLATE		
	AREAS		
	CHECKED		

ORIGINAL SURVEY	SURVEYED	BY	DATE
NOTE BOOK	PLOTTED		
NO.	TEMPLATE		
	AREAS		
	CHECKED		

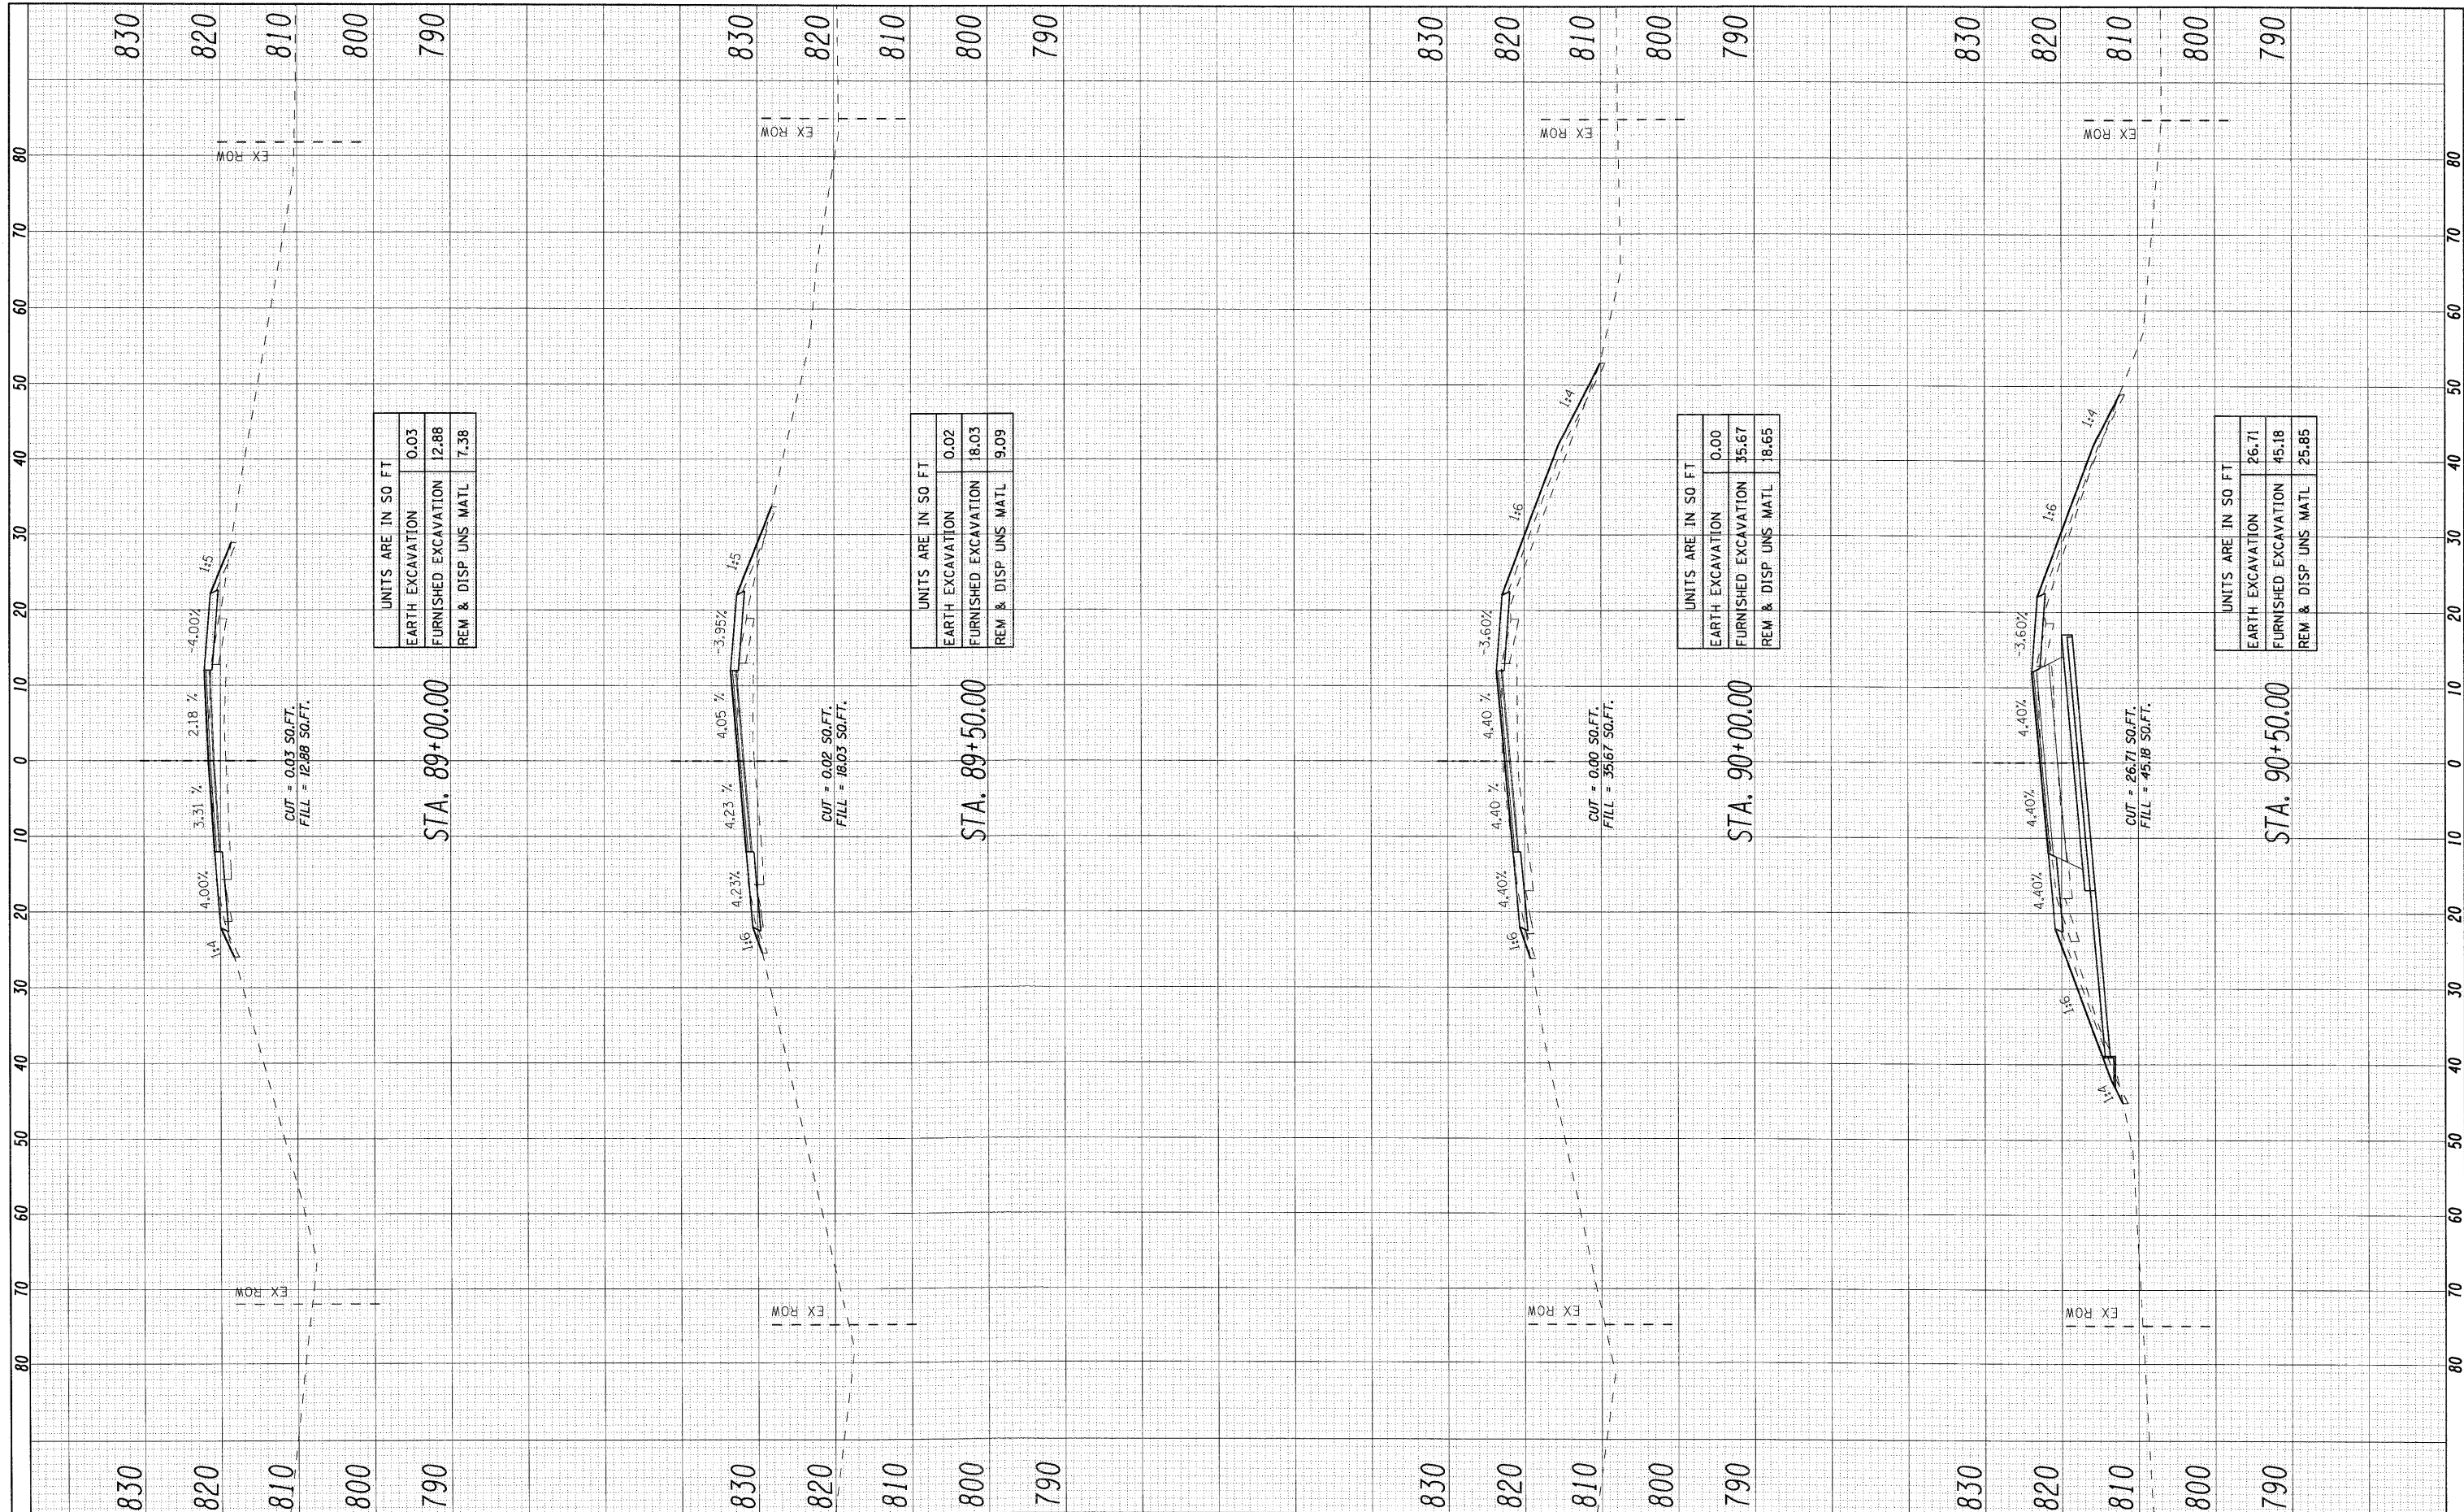

UNITS ARE IN SO FT	
EARTH EXCAVATION	0.03
FURNISHED EXCAVATION	12.88
REM & DISP UNS MATL	7.38

UNITS ARE IN SO FT	
EARTH EXCAVATION	0.02
FURNISHED EXCAVATION	18.03
REM & DISP UNS MATL	9.09

UNITS ARE IN SO FT	
EARTH EXCAVATION	0.00
FURNISHED EXCAVATION	35.67
REM & DISP UNS MATL	18.65

UNITS ARE IN SO FT	
EARTH EXCAVATION	26.71
FURNISHED EXCAVATION	45.18
REM & DISP UNS MATL	25.85

LONGO INC.
 CONSULTING ENGINEERS
 1560 BALL ST, SUITE 222
 NAPERVILLE, ILLINOIS 60563 PH: 630/577-1100

DESIGNED - ST
 DRAWN - ST
 CHECKED - MJY, SLV
 DATE - 12/30/2010

REVISED -
 REVISED -
 REVISED -
 REVISED -

**STATE OF ILLINOIS
 DEPARTMENT OF TRANSPORTATION**

**CROSS SECTIONS
 IL ROUTE 23 OVER COON CREEK**
 SCALE: 1" = 20'
 SHEET NO. 3 OF 12 SHEETS
 STA. 89+00 TO STA. 90+50

F.A.P. RTE.	SECTION	COUNTY	TOTAL SHEETS	SHEET NO.
324	24B-1	McHENRY	76	57
D-91-116-09		CONTRACT NO. 60F64		
[ILLINOIS] FED. AID PROJECT				