


FINAL SURVEY	SURVEYED	BY	DATE
NOTE BOOK	PLOTTED		
NO.	TEMPLATE		
	AREAS		
	CHECKED		

ORIGINAL SURVEY	SURVEYED	BY	DATE
NOTE BOOK	PLOTTED		
NO.	TEMPLATE		
	AREAS		
	CHECKED		

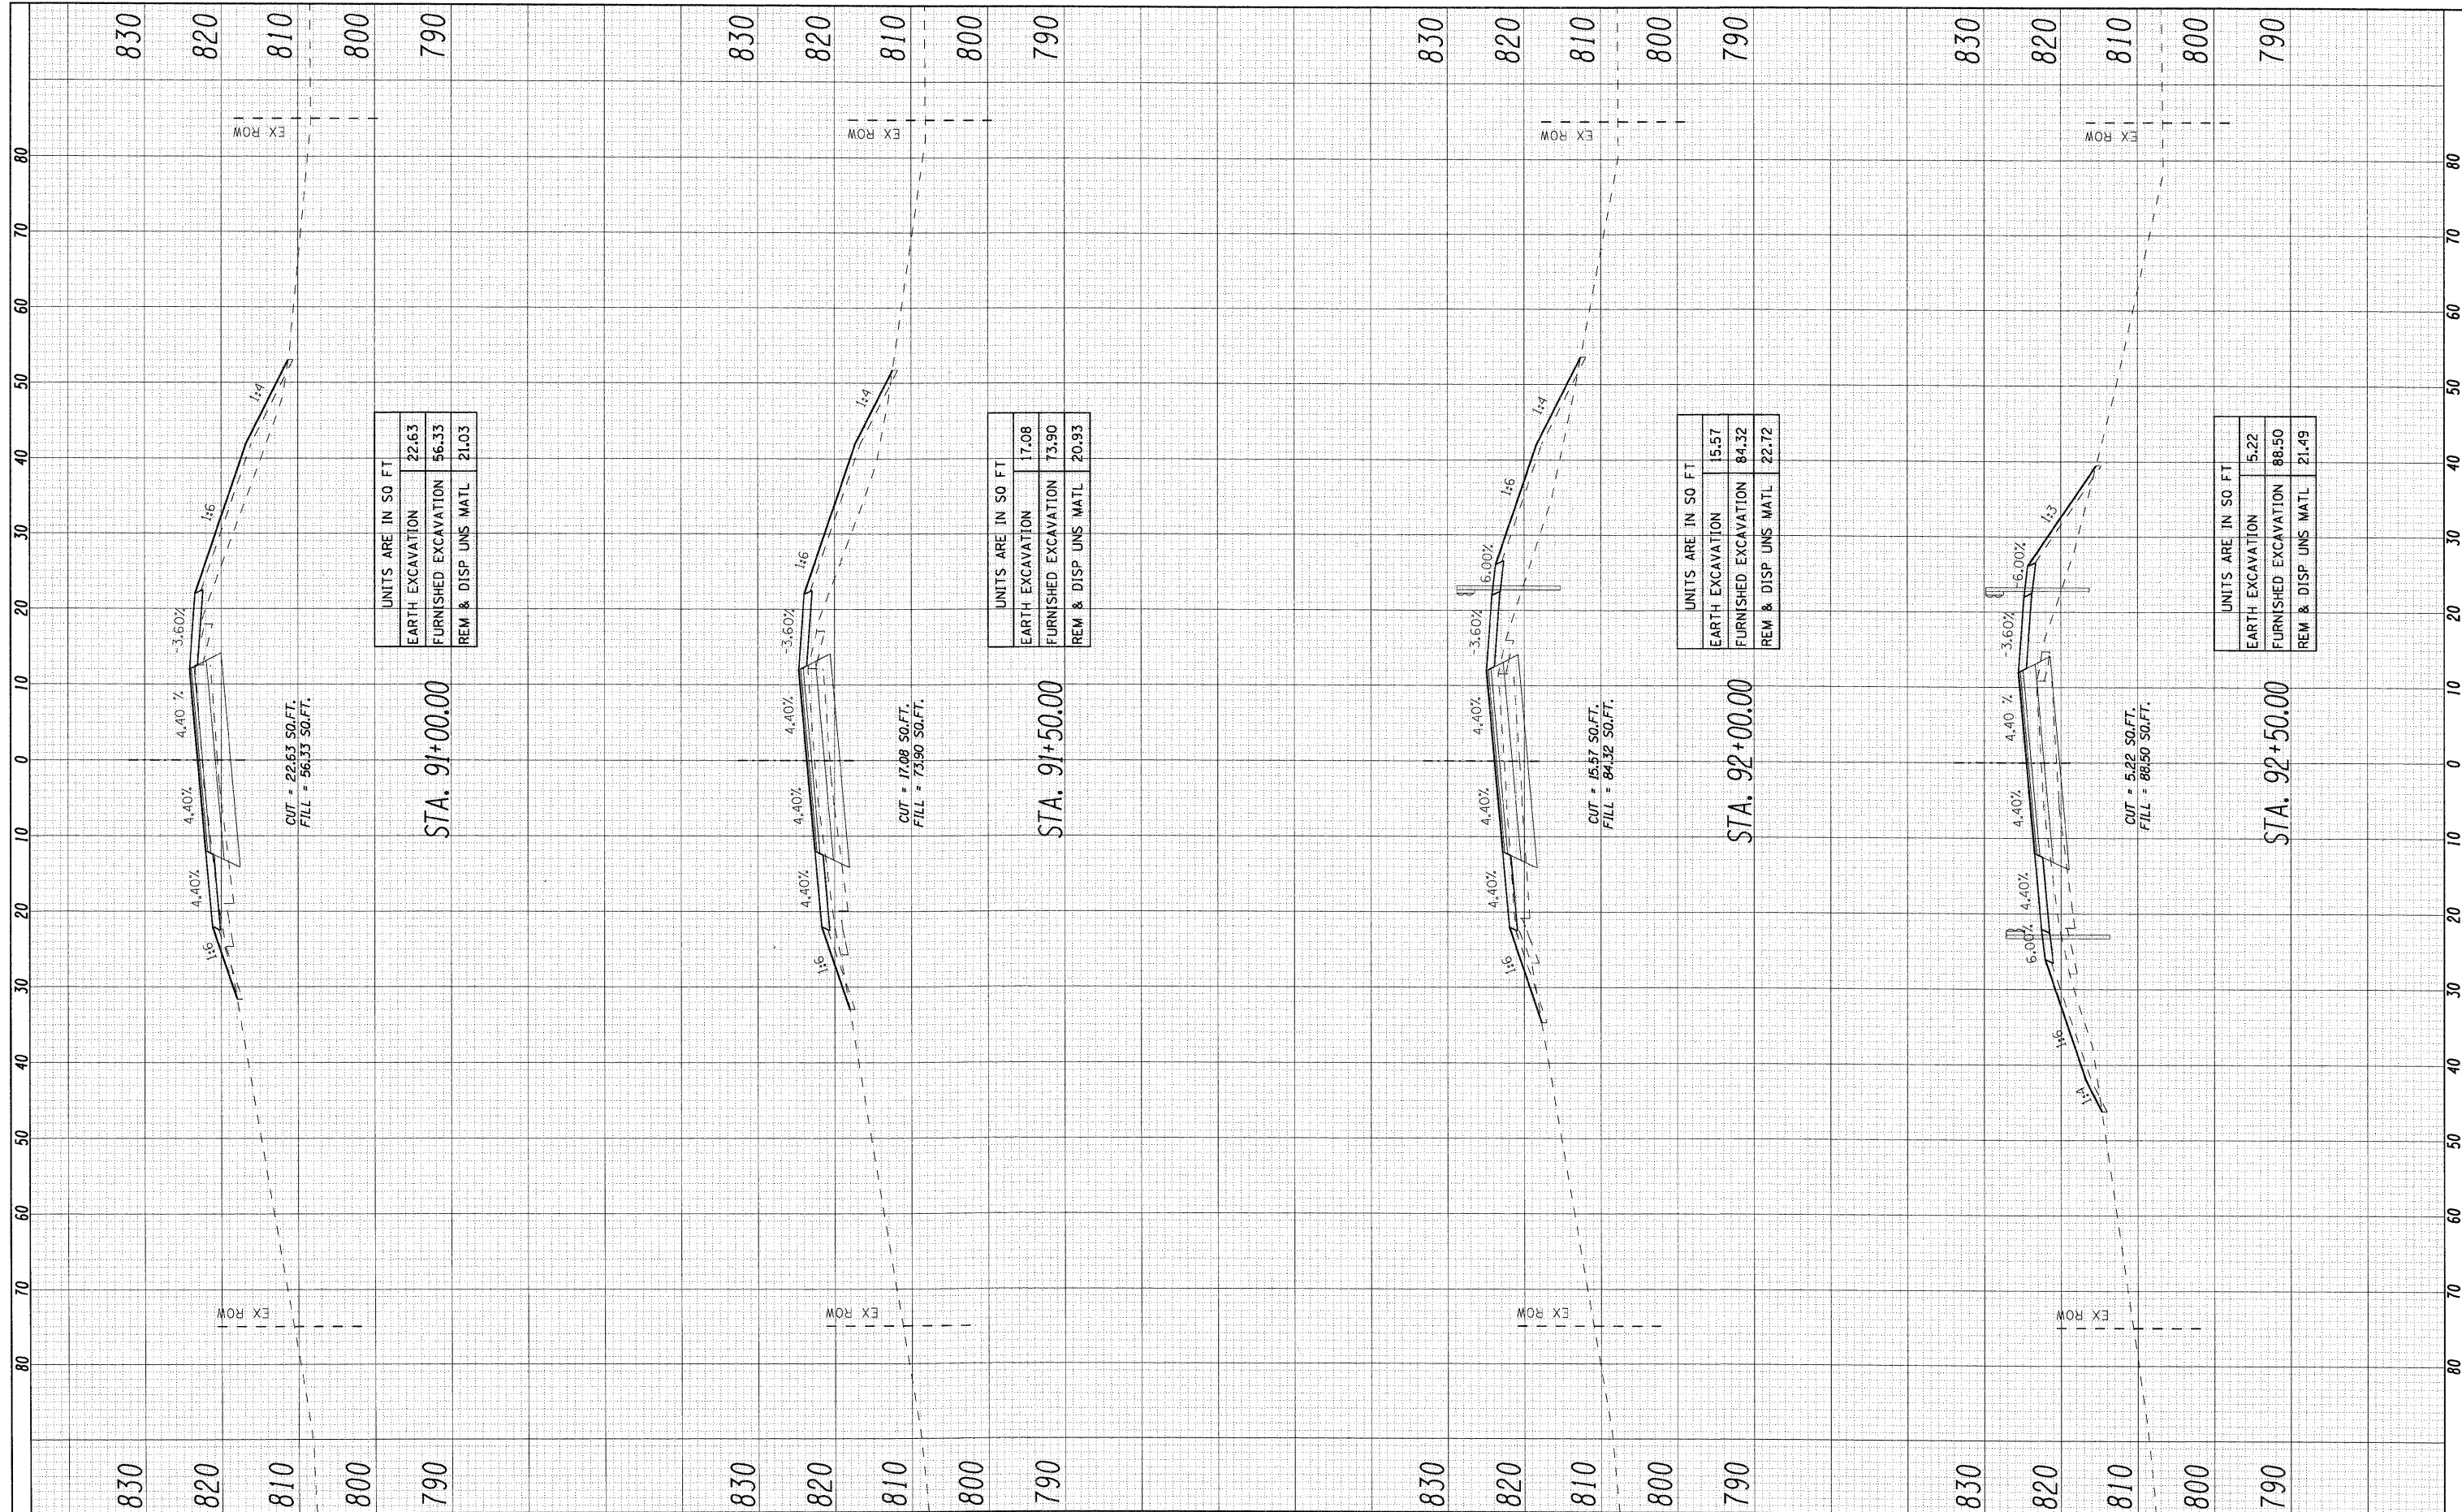

LONGO, INC.
 CONSULTING ENGINEERS
 1560 WALL ST., SUITE 202
 NAPERVILLE, ILLINOIS 60563 PH: (630) 577-9100

DESIGNED - ST
 DRAWN - ST
 CHECKED - MJY, SLV
 DATE - 12/30/2010

REVISED -
 REVISED -
 REVISED -
 REVISED -

**STATE OF ILLINOIS
 DEPARTMENT OF TRANSPORTATION**

**CROSS SECTIONS
 IL ROUTE 23 OVER COON CREEK**

SCALE: 1" = 20' SHEET NO. 4 OF 12 SHEETS STA. 91+00 TO STA. 92+50

F.A.P. RTE.	SECTION	COUNTY	TOTAL SHEETS	SHEET NO.
324	24B-1	McHENRY	76	58
D-91-116-09		CONTRACT NO. 60F64		
[ILLINOIS] FED. AID PROJECT				