


FINAL	SURVEYED	DATE
NO.	PLOTTED	BY
NOTE BOOK	TEMPLATE	
AREAS	AREAS	
CHECKED	CHECKED	

ORIGINAL	SURVEYED	DATE
NO.	PLOTTED	BY
NOTE BOOK	TEMPLATE	
AREAS	AREAS	
CHECKED	CHECKED	

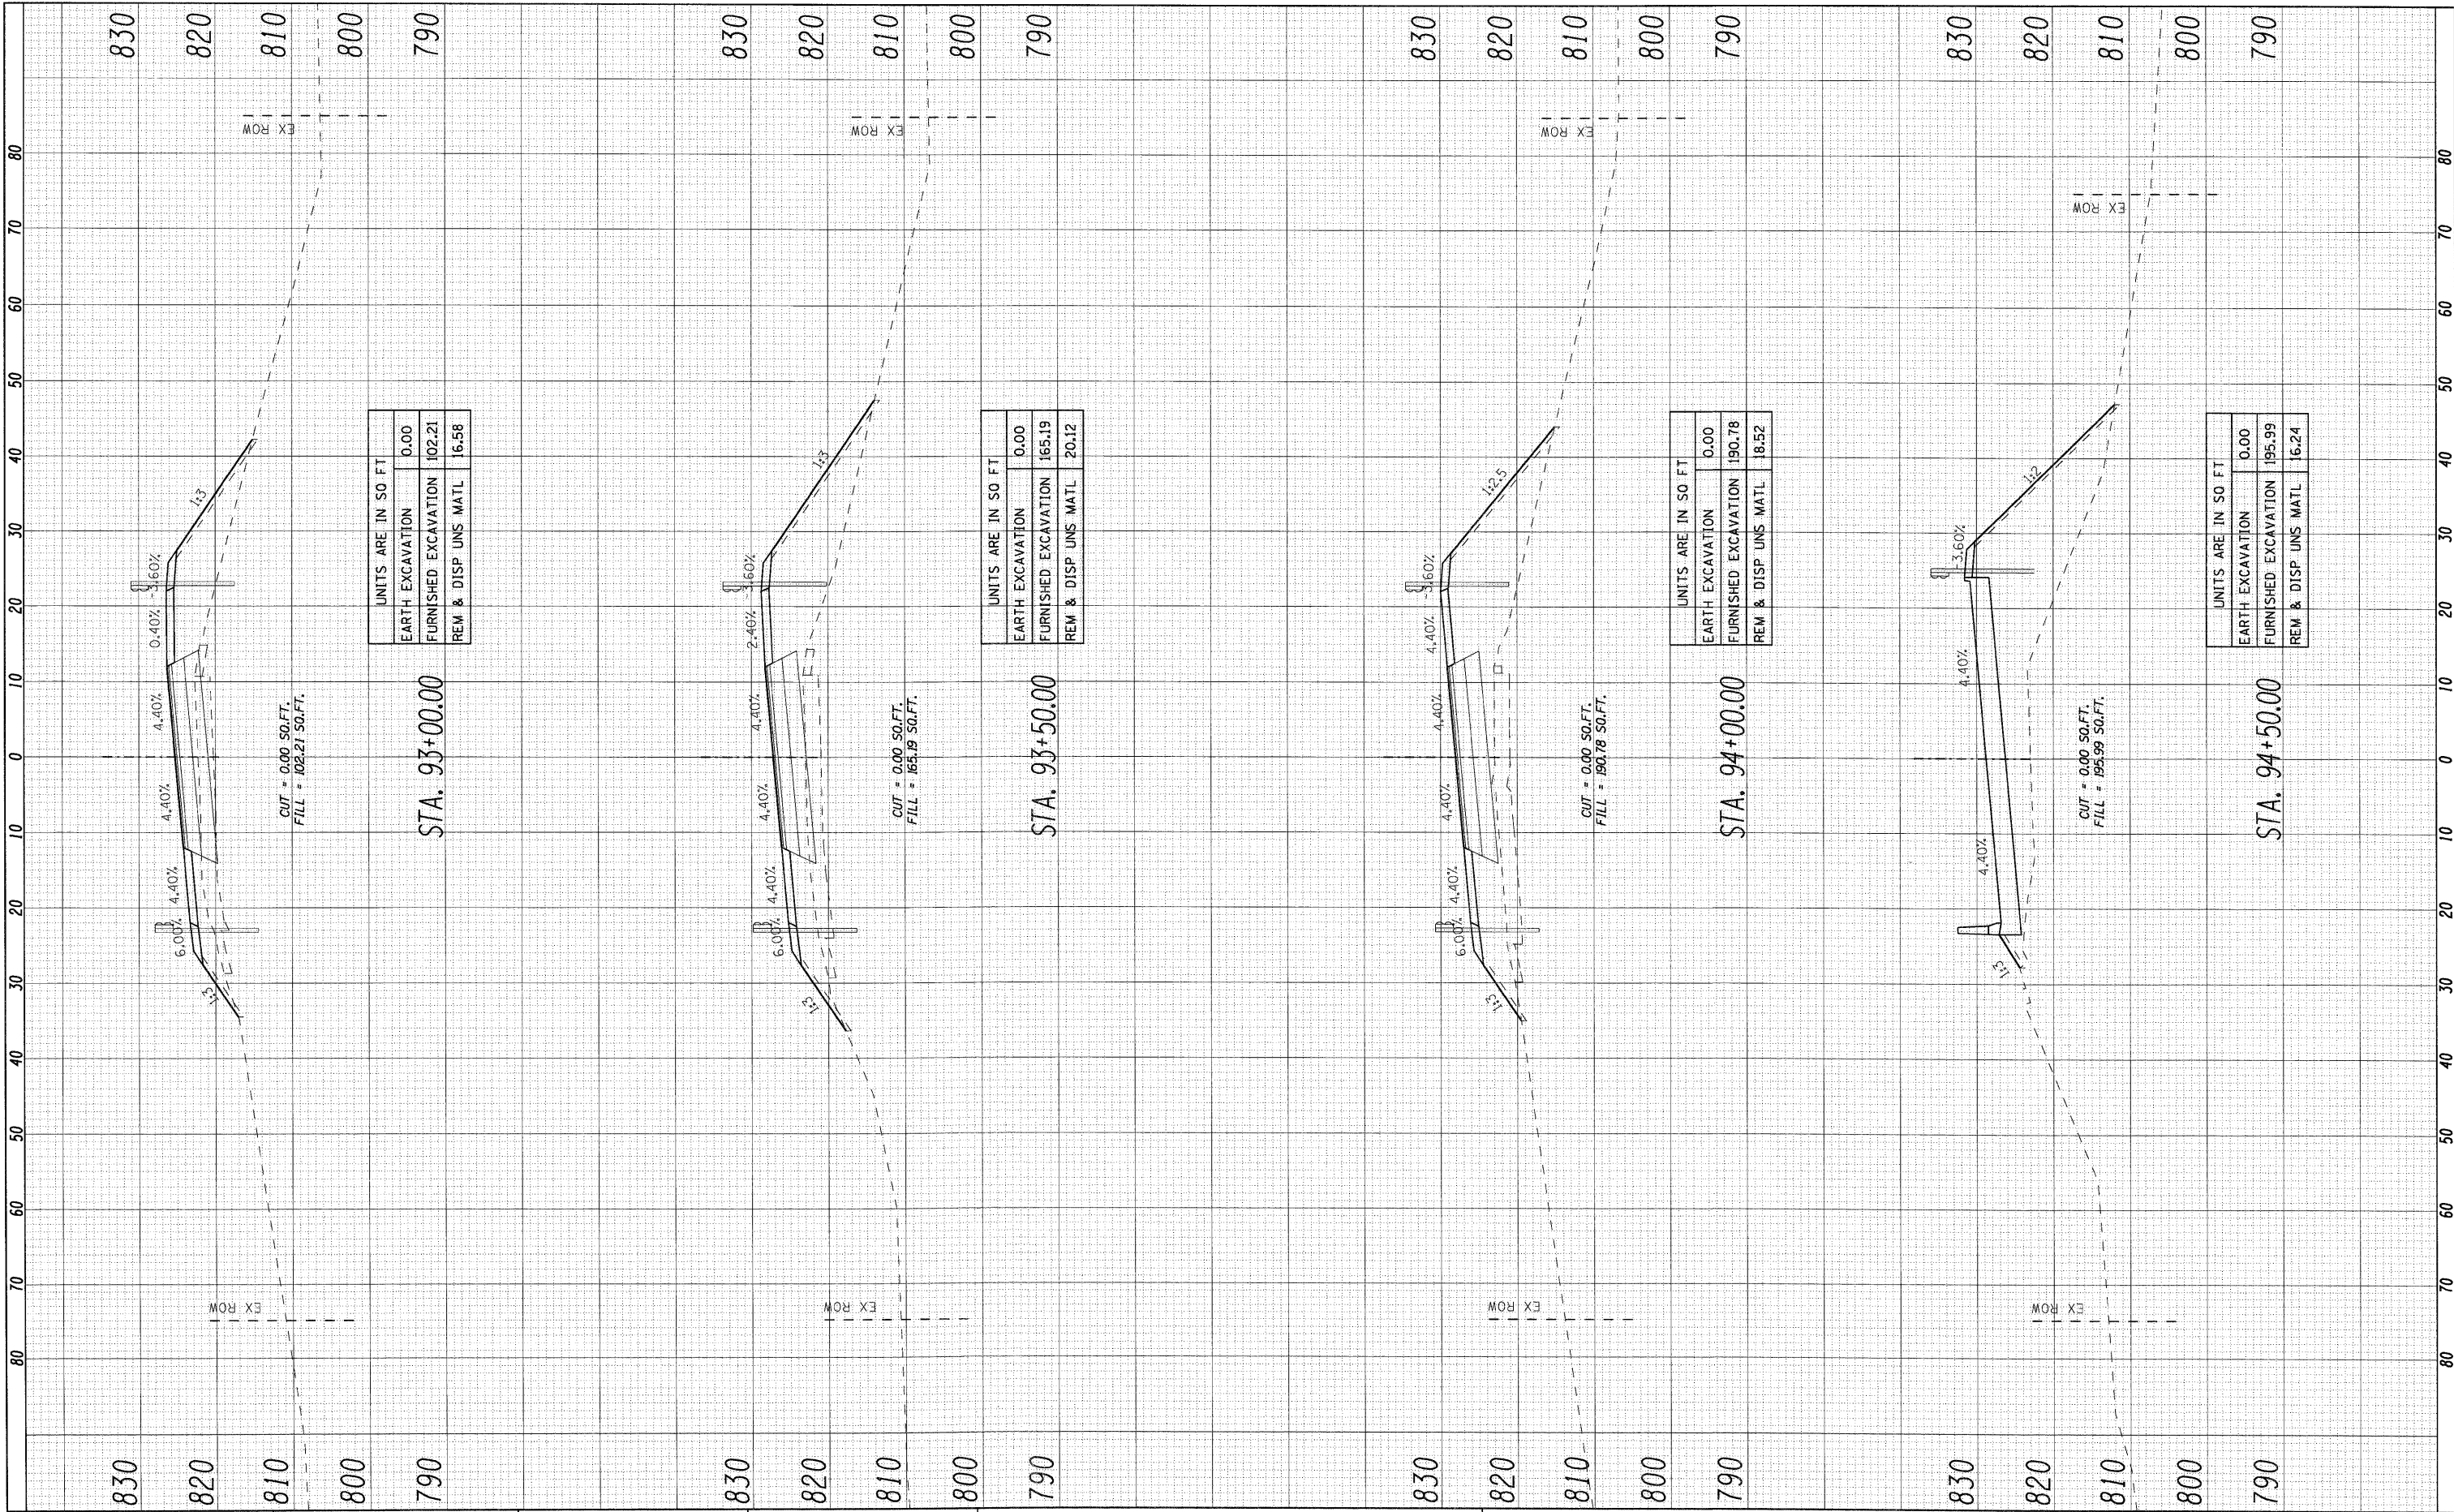

LOCO, INC.
 CONSULTING ENGINEERS
 1560 WALL ST, SUITE 222
 NAPERVILLE, ILLINOIS 60563 PH 630/577-9100

DESIGNED - ST
 DRAWN - ST
 CHECKED - MJY, SLV
 DATE - 12/30/2010

REVISED -
 REVISED -
 REVISED -
 REVISED -

**STATE OF ILLINOIS
 DEPARTMENT OF TRANSPORTATION**

**CROSS SECTIONS
 IL ROUTE 23 OVER COON CREEK**
 SCALE: 1" = 20'
 SHEET NO. 5 OF 12 SHEETS
 STA. 93+00 TO STA. 94+50

F.A.P. RTE. 324	SECTION 24B-1	COUNTY McHENRY	TOTAL SHEETS 76	SHEET NO. 59
D-91-116-09		CONTRACT NO. 60F64		
ILLINOIS FED. AID PROJECT				