


FINAL SURVEY SURVEYED BY DATE  
 NO. BOOK PLOTTED TEMPLATE AREAS CHECKED

ORIGINAL SURVEY SURVEYED BY DATE  
 NO. BOOK PLOTTED TEMPLATE AREAS CHECKED

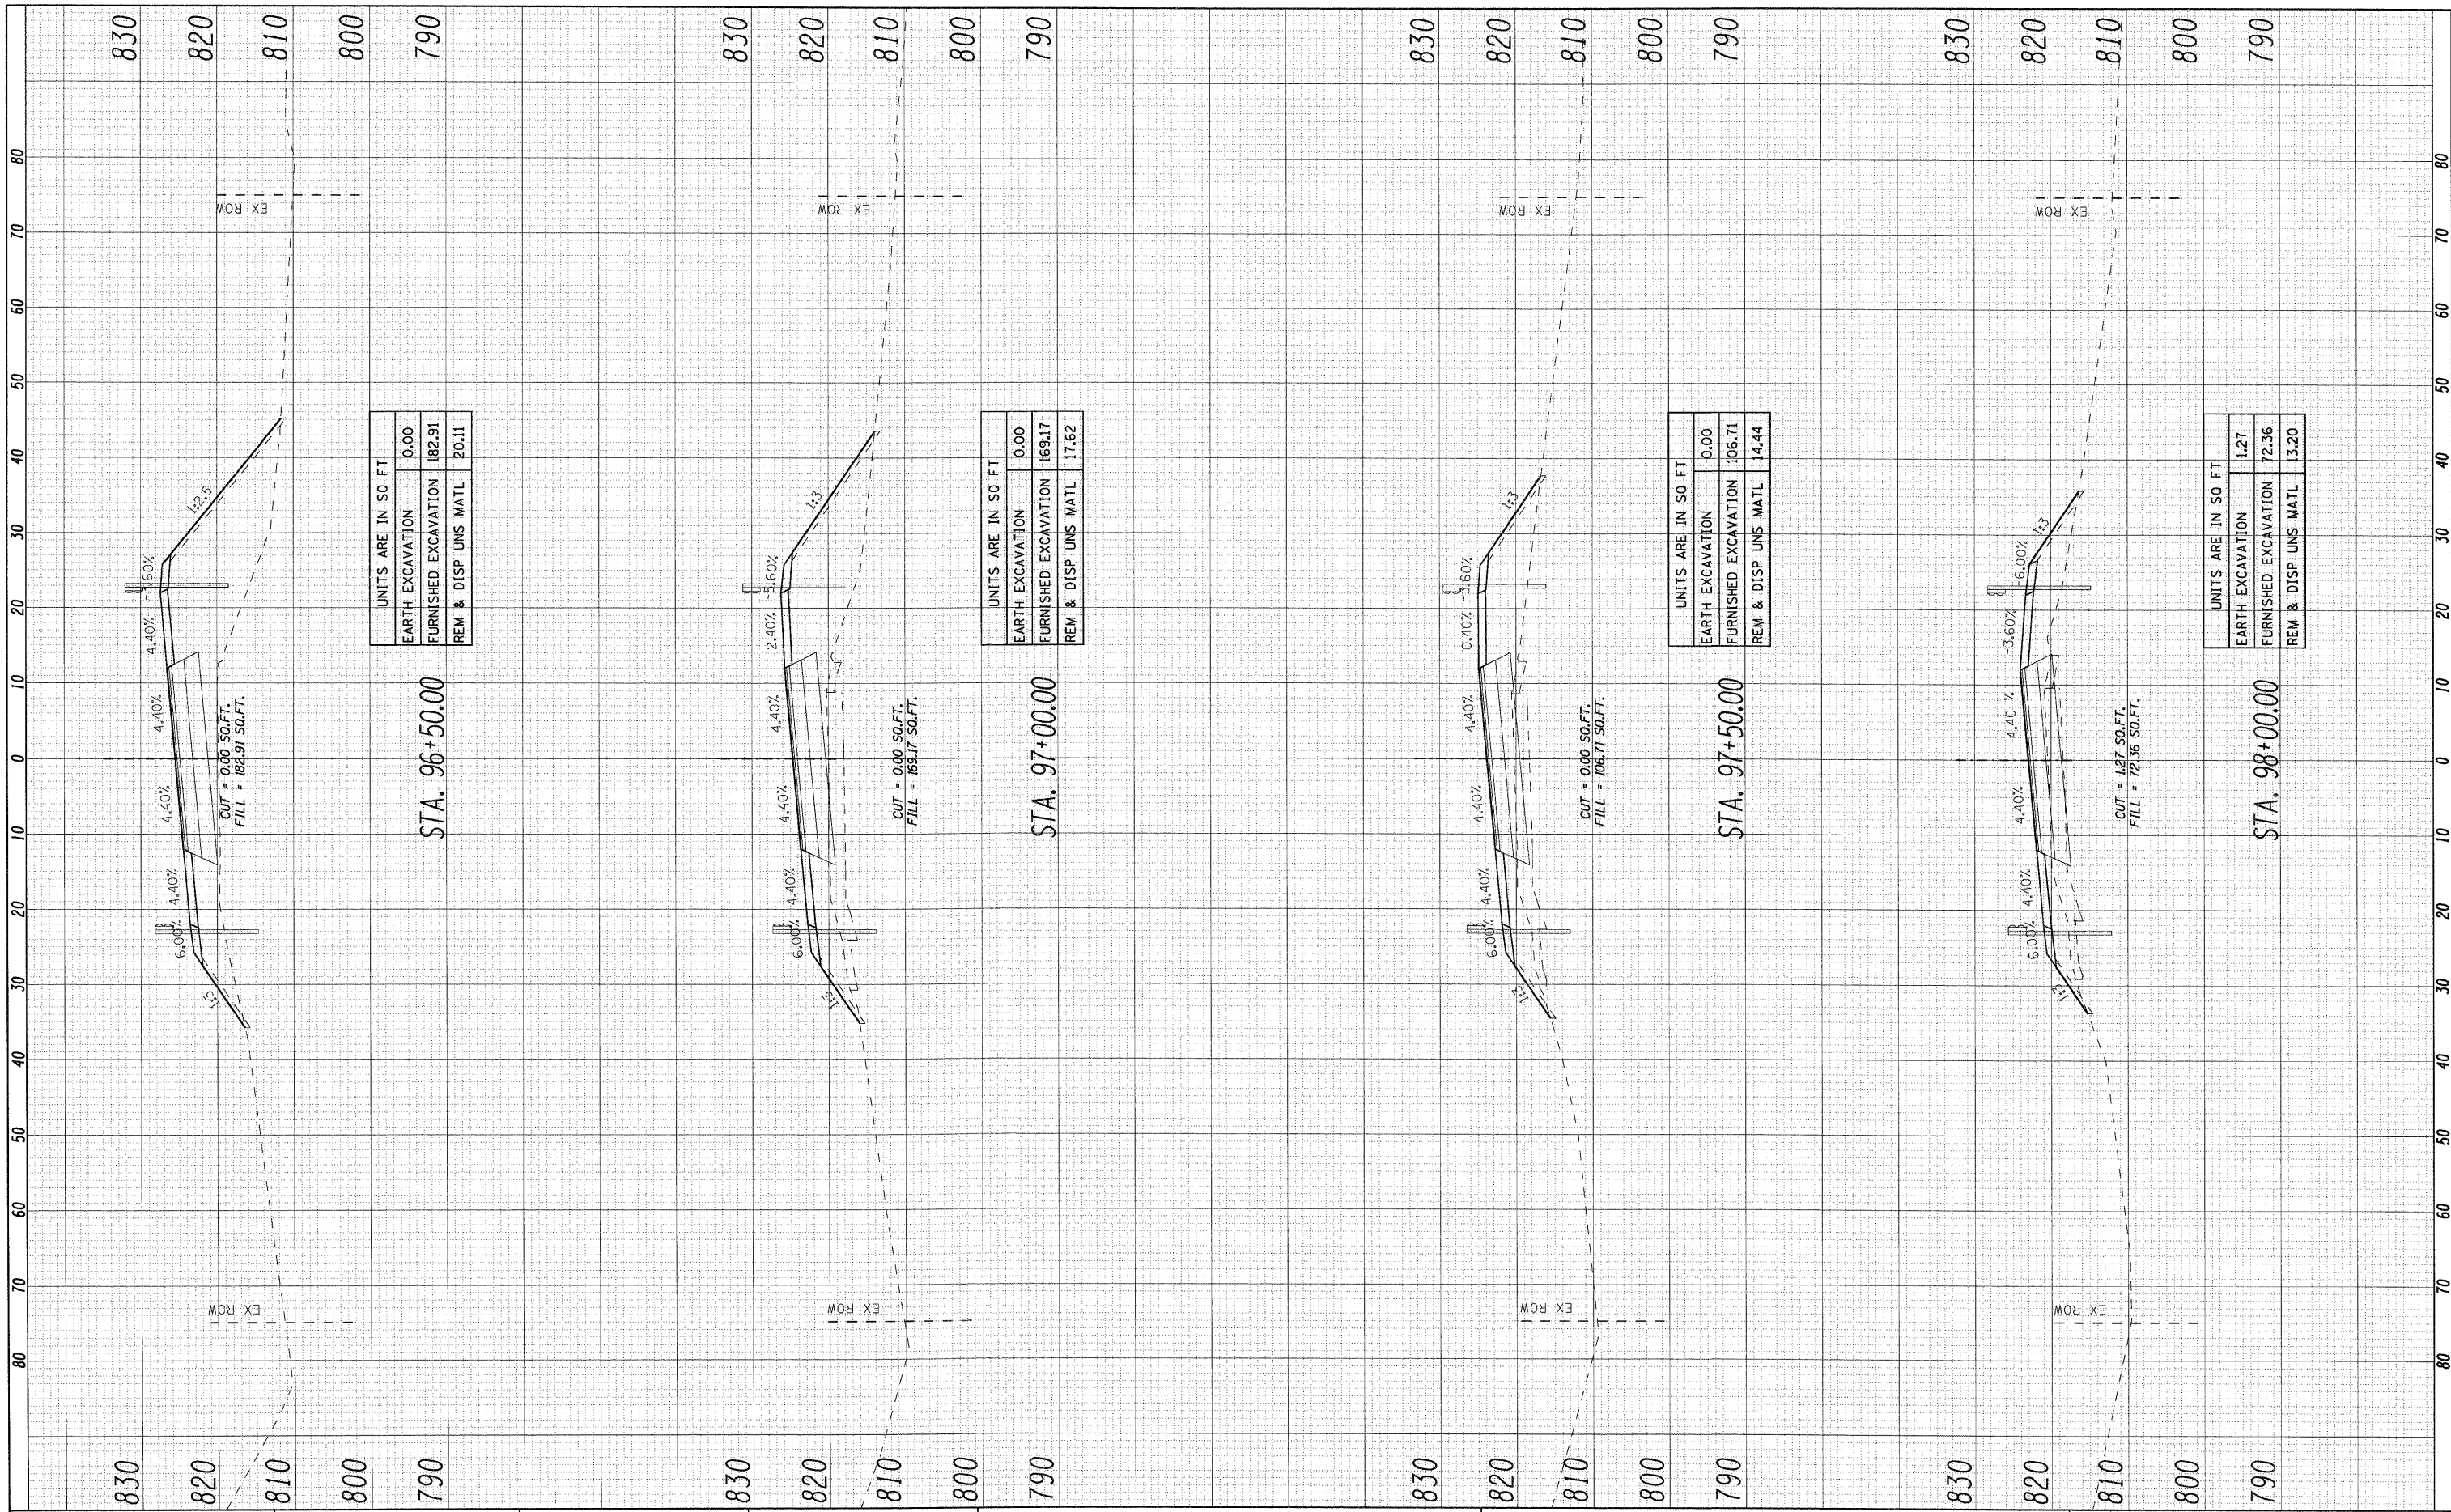

UNITS ARE IN SQ FT

EARTH EXCAVATION	0.00
FURNISHED EXCAVATION	182.91
REM & DISP UNS MATL	20.11

UNITS ARE IN SQ FT

EARTH EXCAVATION	0.00
FURNISHED EXCAVATION	169.17
REM & DISP UNS MATL	17.62

UNITS ARE IN SQ FT

EARTH EXCAVATION	0.00
FURNISHED EXCAVATION	106.71
REM & DISP UNS MATL	14.44

UNITS ARE IN SQ FT

EARTH EXCAVATION	1.27
FURNISHED EXCAVATION	72.36
REM & DISP UNS MATL	13.20

**LOCO, INC.**  
 CONSULTING ENGINEERS  
 1560 WALL ST, SUITE 222  
 NAPERVILLE, ILLINOIS 60563 Ph: (630) 577-9100

DESIGNED - ST  
 DRAWN - ST  
 CHECKED - MJY, SLV  
 DATE - 12/30/2010

REVISED -  
 REVISED -  
 REVISED -  
 REVISED -

**STATE OF ILLINOIS**  
**DEPARTMENT OF TRANSPORTATION**

**CROSS SECTIONS**  
**IL ROUTE 23 OVER COON CREEK**  
 SCALE: 1" = 20' SHEET NO. 7 OF 12 SHEETS STA. 96+50 TO STA. 98+00

F.A.P. RTE. 324	SECTION 24B-1	COUNTY McHENRY	TOTAL SHEETS 76	SHEET NO. 61
D-91-116-09			CONTRACT NO. 60F64	
ILLINOIS FED. AID PROJECT				