


DATE: \_\_\_\_\_ BY: \_\_\_\_\_  
 ORIGINAL SURVEY PLOTTED \_\_\_\_\_  
 NOTE BOOK PLATE AREAS CHECKED \_\_\_\_\_  
 NO. \_\_\_\_\_

DATE: \_\_\_\_\_ BY: \_\_\_\_\_  
 ORIGINAL SURVEY PLOTTED \_\_\_\_\_  
 NOTE BOOK PLATE AREAS CHECKED \_\_\_\_\_  
 NO. \_\_\_\_\_

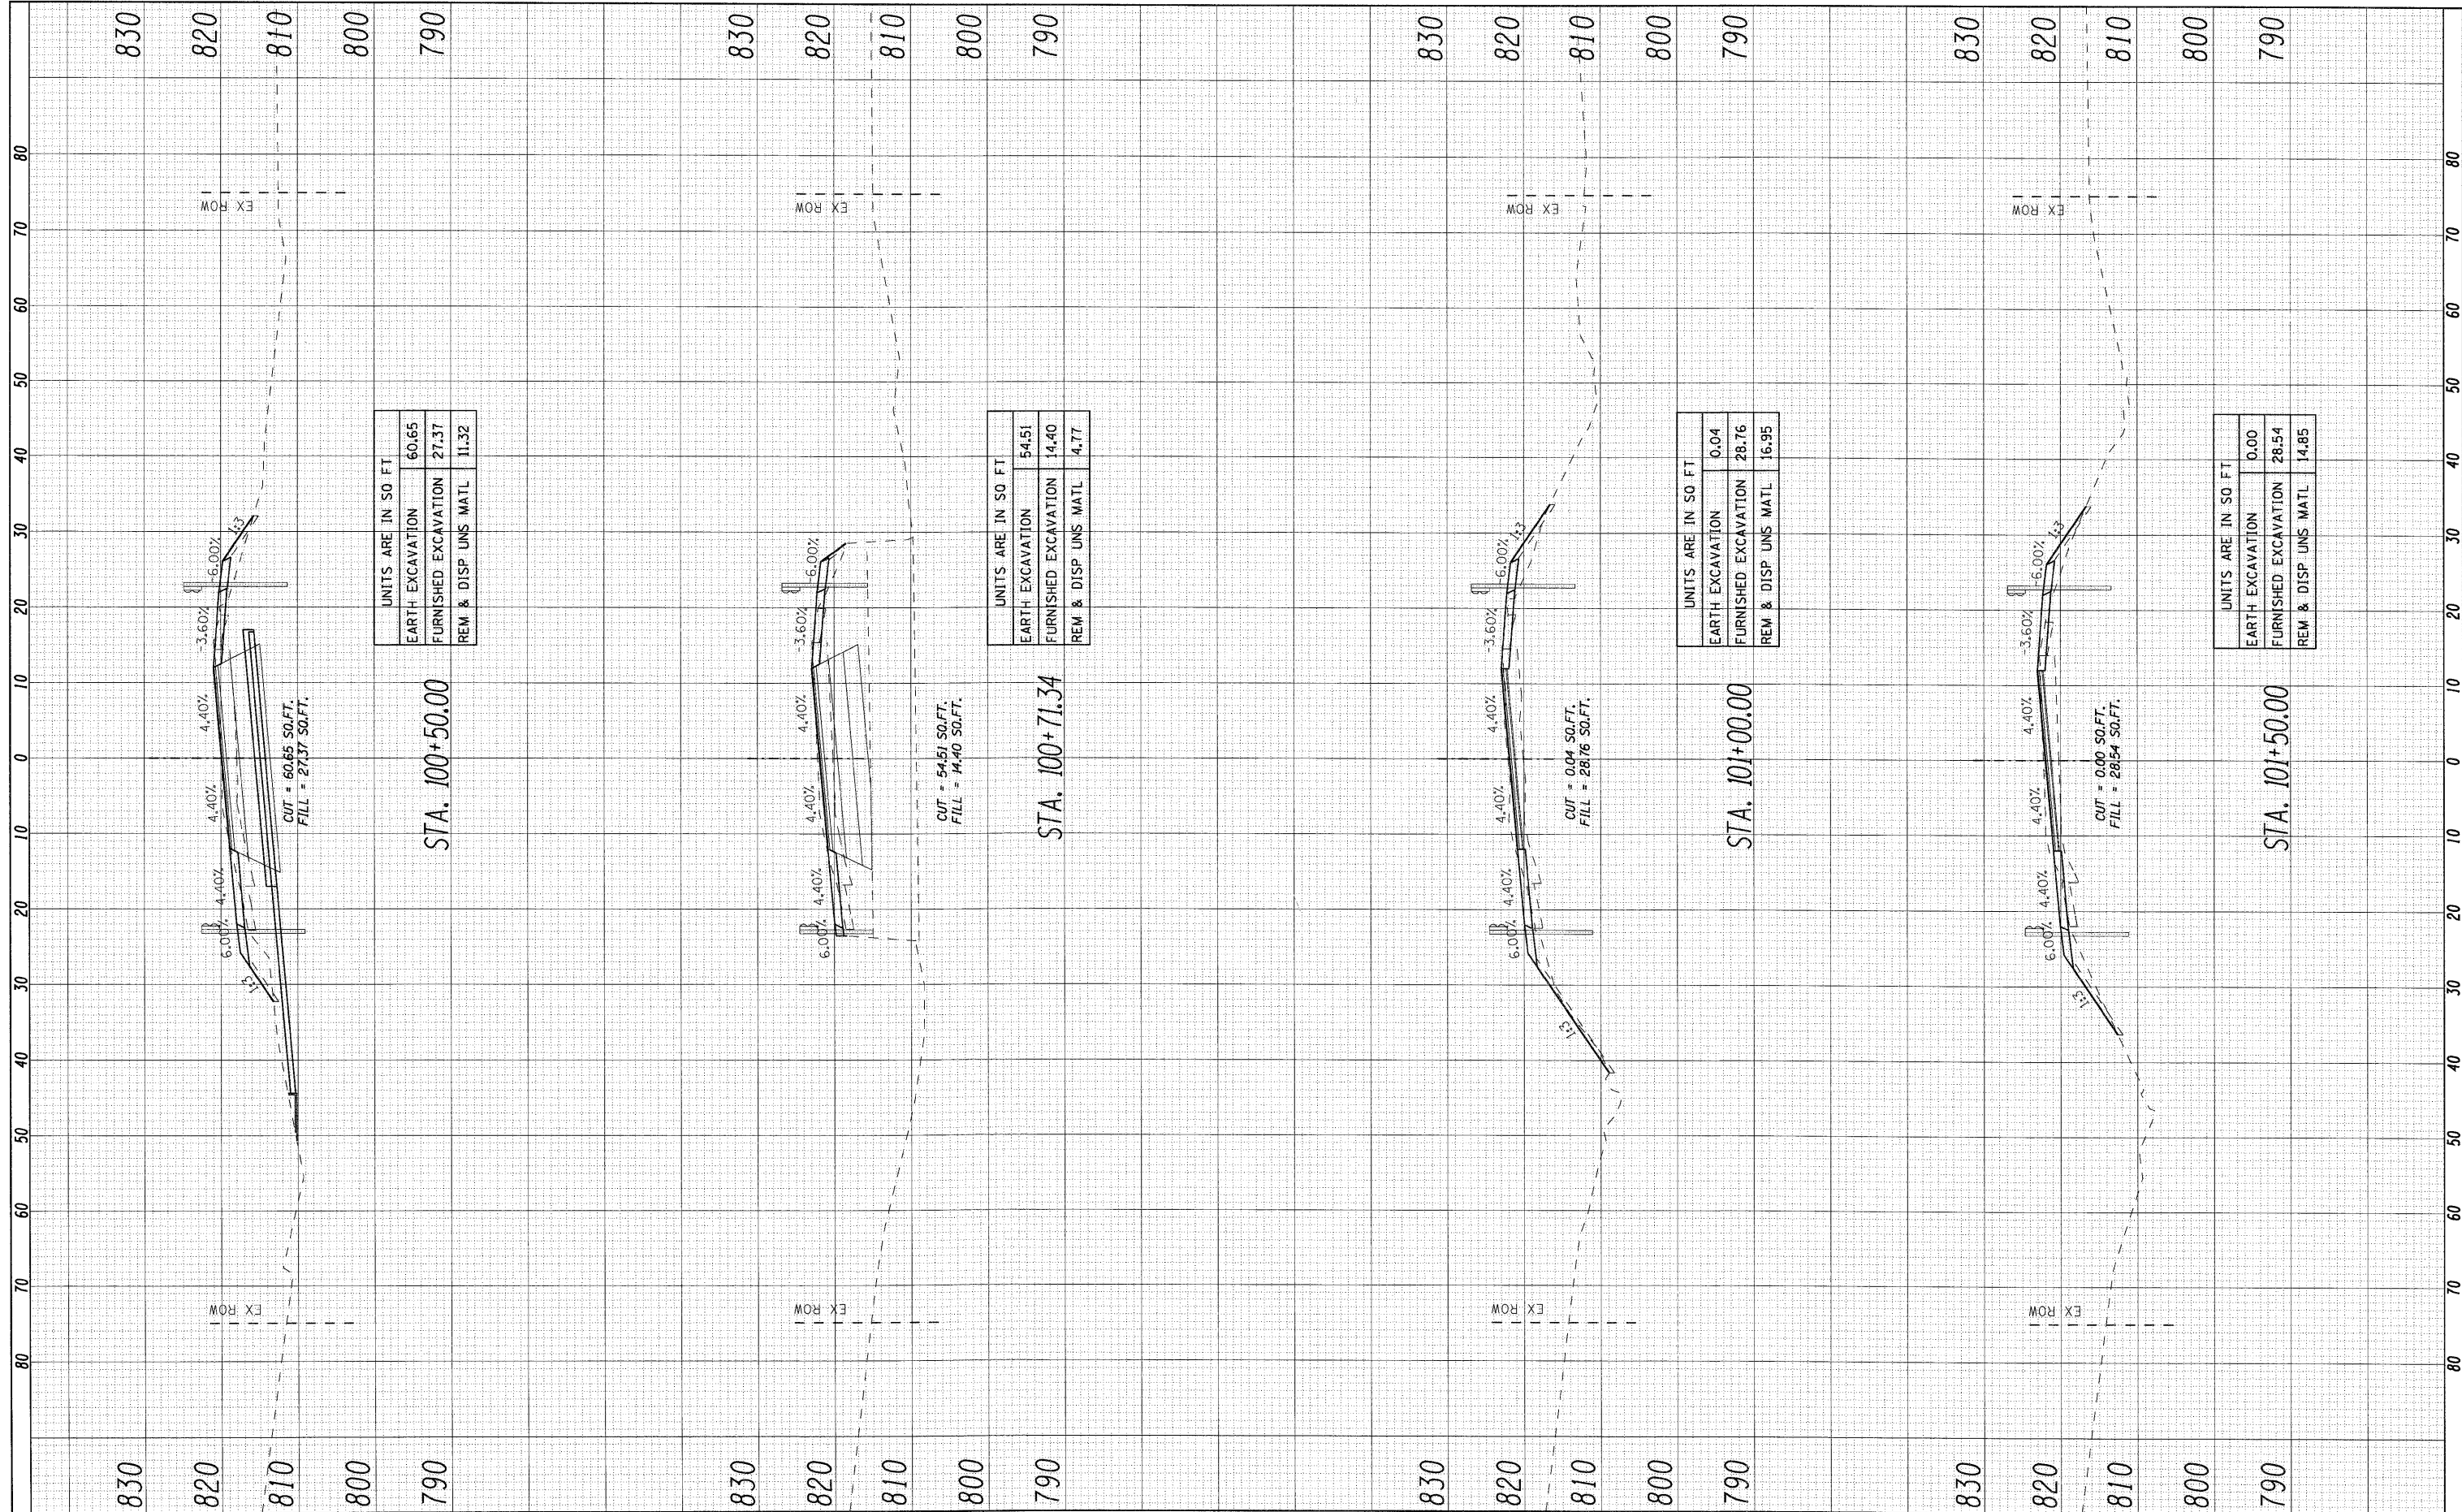

**LOCO, INC.**  
 CONSULTING ENGINEERS  
 1560 WALL ST., SUITE 222  
 NAPERVILLE, ILLINOIS 60563 PH: (630) 577-9100

DESIGNED - ST  
 DRAWN - ST  
 CHECKED - MJJ, SLV  
 DATE - 12/30/2010

REVISED -  
 REVISED -  
 REVISED -  
 REVISED -

**STATE OF ILLINOIS  
 DEPARTMENT OF TRANSPORTATION**

**CROSS SECTIONS  
 IL ROUTE 23 OVER COON CREEK**  
 SCALE: 1" = 20' SHEET NO. 9 OF 12 SHEETS STA. 100+50 TO STA. 101+50

F.A.P. RTE.	SECTION	COUNTY	TOTAL SHEETS	SHEET NO.
324	24B-1	McHENRY	76	63
D-91-116-09			CONTRACT NO. 60F64	
ILLINOIS FED. AID PROJECT				