

I-55


FRONTAGE ROAD "7"

RAMP "L"



MATCH LINE STA. 15+00

MATCH LINE STA. 30+00

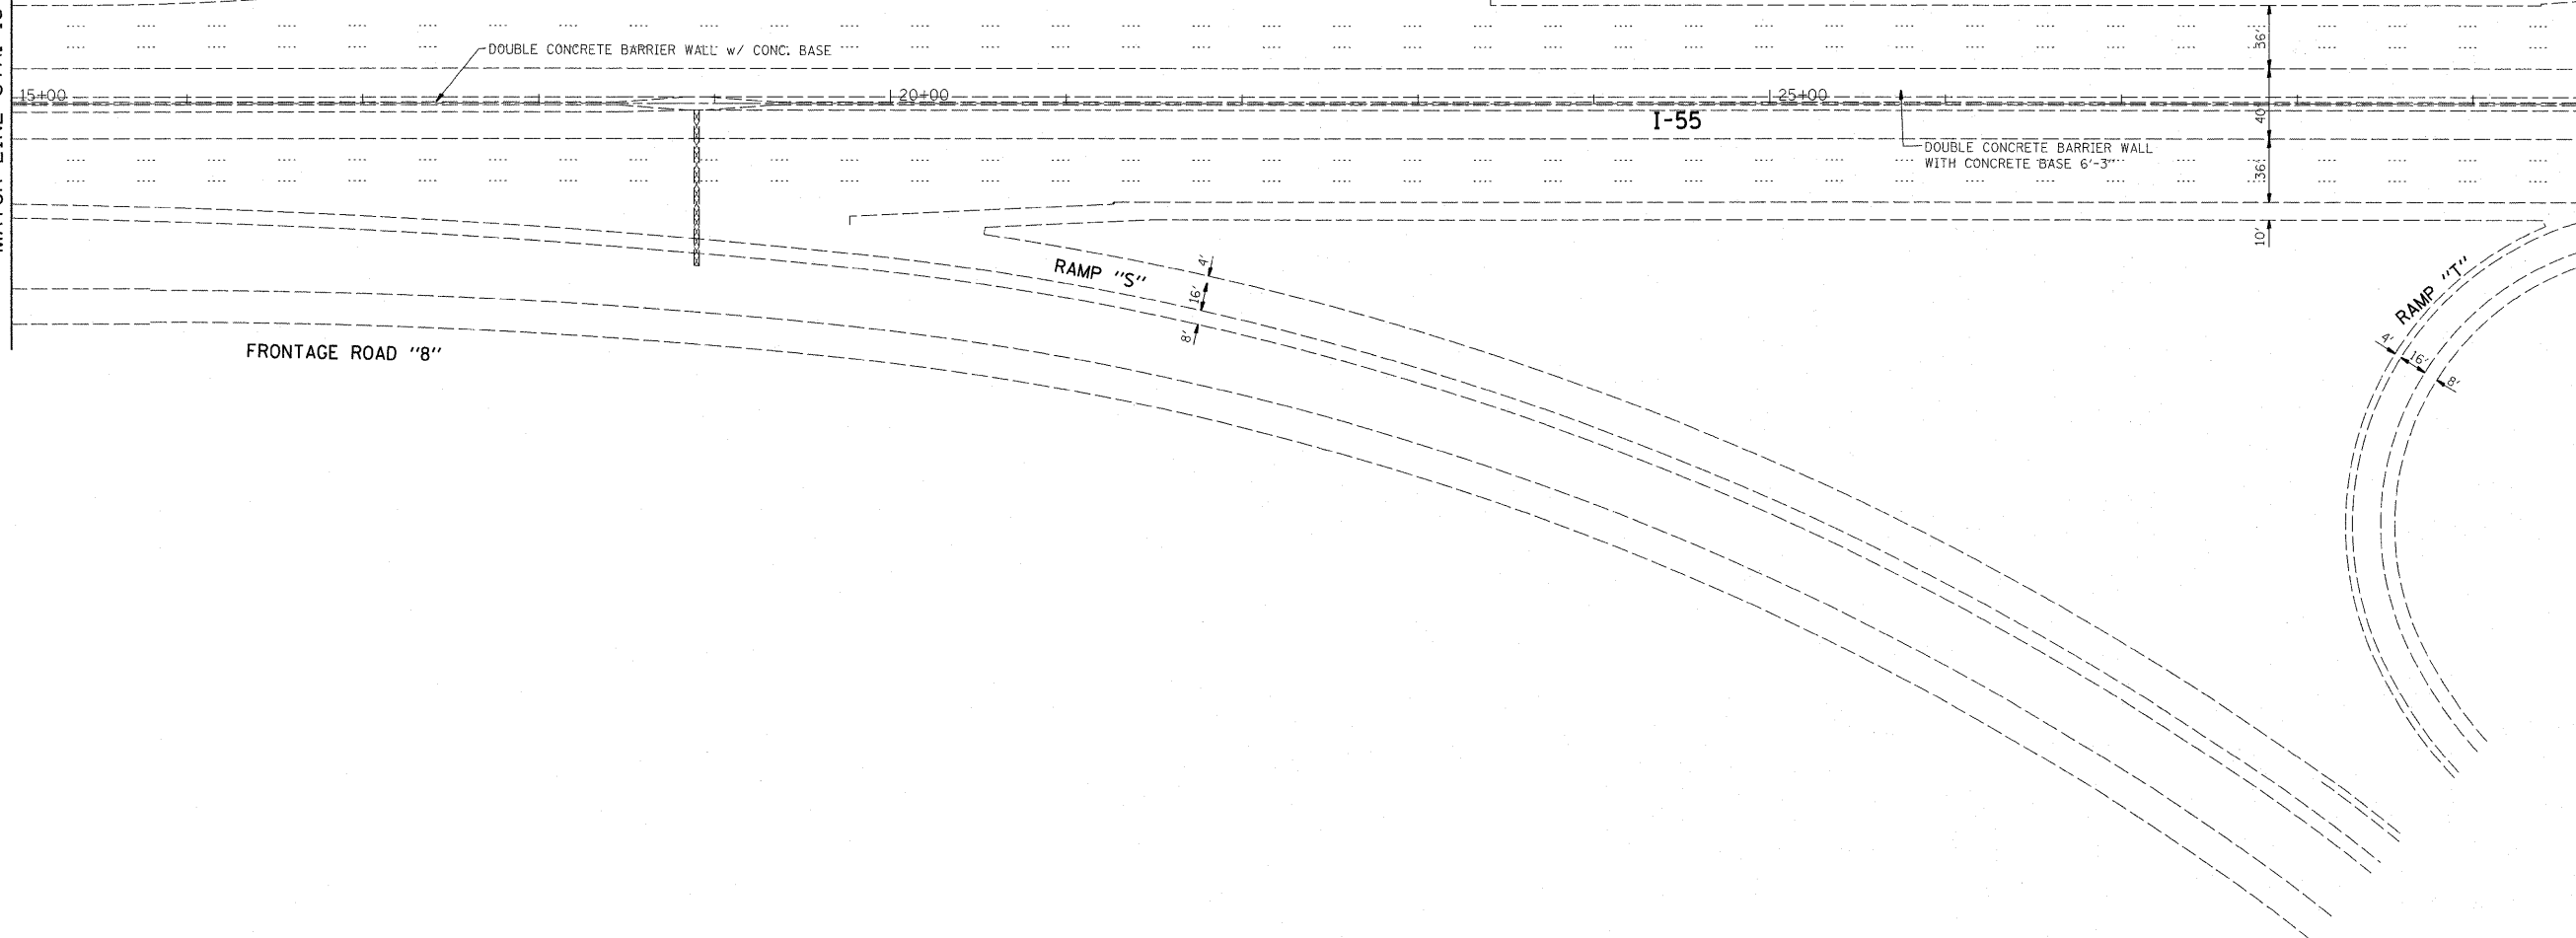

FRONTAGE ROAD "8"

RAMP "S"

RAMP "T"

I-55

DOUBLE CONCRETE BARRIER WALL WITH CONCRETE BASE 6'-3"

DOUBLE CONCRETE BARRIER WALL w/ CONC. BASE

FILE NAME =	USER NAME = qureshiya	DESIGNED -	REVISED -
c:\pwork\p1\dot\qureshiya\d0187440\DI11	310-sht-plan.dgn	DRAWN -	REVISED -
	PLOT SCALE = 52.9486' / IN.	CHECKED -	REVISED -
	PLOT DATE = 1/3/2011	DATE -	REVISED -

**STATE OF ILLINOIS
DEPARTMENT OF TRANSPORTATION**

SCALE:	SHEET NO.	OF	SHEETS	STA.	TO STA.	F.A.I. RTE. 55	SECTION *	COUNTY COOK	TOTAL SHEETS 197	SHEET NO. 12
								CONTRACT NO. 60164		
ILLINOIS FED. AID PROJECT										

(0102-621, ETC, 0507-635K) RS-3