


I-55

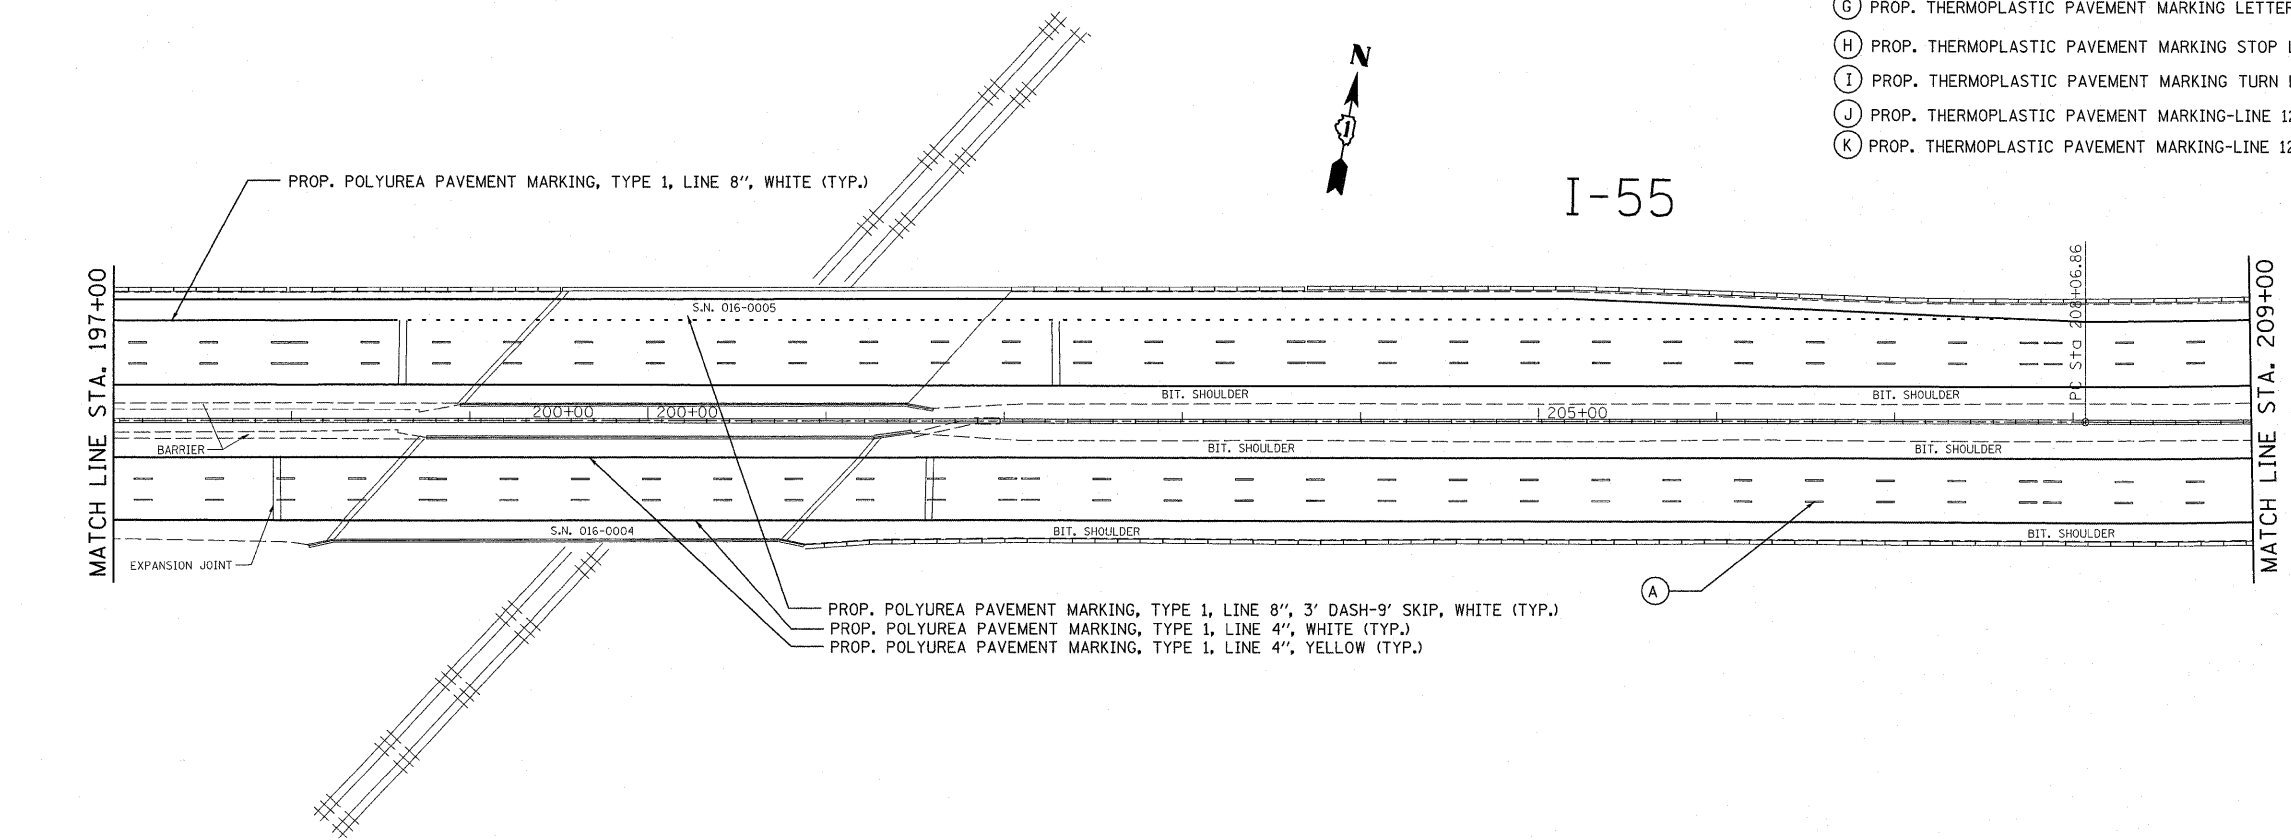

I-55

- PROP. POLYUREA PAVEMENT MARKING, TYPE 1, LINE 12", 30' SPACING, WHITE (TYP.)
- PROP. POLYUREA PAVEMENT MARKING, TYPE 1, LINE 8", WHITE (TYP.)
- PROP. POLYUREA PAVEMENT MARKING, TYPE 1, LINE 4", WHITE (TYP.)
- PROP. POLYUREA PAVEMENT MARKING, TYPE 1, LINE 4", YELLOW (TYP.)

- (A) PROP. PREFORMED PLASTIC PAVEMENT MARKING, TYPE B-INLAID-LINE 5" (TYP.)
- (B) PROP. THERMOPLASTIC PAVEMENT MARKING-LINE 4", WHITE (TYP.)
- (C) PROP. THERMOPLASTIC PAVEMENT MARKING-LINE 4", YELLOW (TYP.)
- (D) PROP. THERMOPLASTIC PAVEMENT MARKING-LINE 8", WHITE (TYP.)
- (E) PROP. THERMOPLASTIC PAVEMENT MARKING-LINE 12", 30' SPACING, WHITE (TYP.)
- (F) PROP. THERMOPLASTIC PAVEMENT MARKING-LINE 8", 3' DASH-9' SKIP, WHITE (TYP.)
- (G) PROP. THERMOPLASTIC PAVEMENT MARKING LETTERS AND SYMBOLS, WHITE (TYP.)
- (H) PROP. THERMOPLASTIC PAVEMENT MARKING STOP LINE 24", WHITE (TYP.)
- (I) PROP. THERMOPLASTIC PAVEMENT MARKING TURN LINE 6", WHITE (TYP.)
- (J) PROP. THERMOPLASTIC PAVEMENT MARKING-LINE 12", 500' SPACING, WHITE (TYP.)
- (K) PROP. THERMOPLASTIC PAVEMENT MARKING-LINE 12", 500' SPACING, YELLOW (TYP.)

- PROP. POLYUREA PAVEMENT MARKING, TYPE 1, LINE 8", 3' DASH-9' SKIP, WHITE (TYP.)
- PROP. POLYUREA PAVEMENT MARKING, TYPE 1, LINE 4", WHITE (TYP.)
- PROP. POLYUREA PAVEMENT MARKING, TYPE 1, LINE 4", YELLOW (TYP.)

FILE NAME =	USER NAME = qureshya	DESIGNED -	REVISED -
c:\pwwork\pwwork\qureshya\d0187440\0111310-sht-plan.dgn		DRAWN -	REVISED -
		CHECKED -	REVISED -
		DATE -	REVISED -

**STATE OF ILLINOIS
DEPARTMENT OF TRANSPORTATION**

SCALE:	SHEET NO.	OF	SHEETS	STA.	TO STA.
--------	-----------	----	--------	------	---------

F.A.I. RTE.	SECTION	COUNTY	TOTAL SHEETS	SHEET NO.
55	.	COOK	197	24
CONTRACT NO. 60164				
ILLINOIS FED. AID PROJECT				