



Existing Structure: S.N. 016-2687 built in 2002 as F.A.I. Route 55, Section 0101-(682)HB-R. Structure consists of a single span multi-girder structure with 198'-4⁷/₈" back-to-back approach bent, 77'-5¹/₄" out-to-out deck width and vaulted abutments.

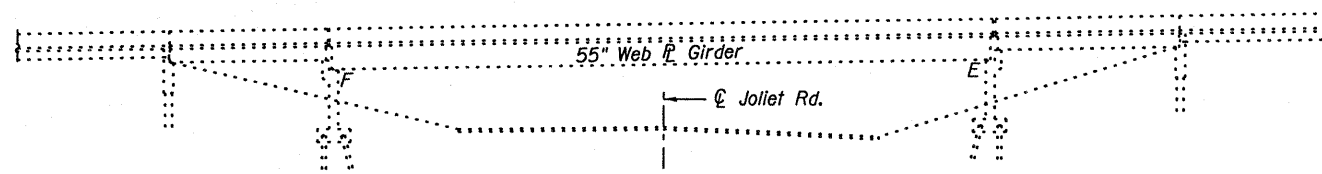

ELEVATION

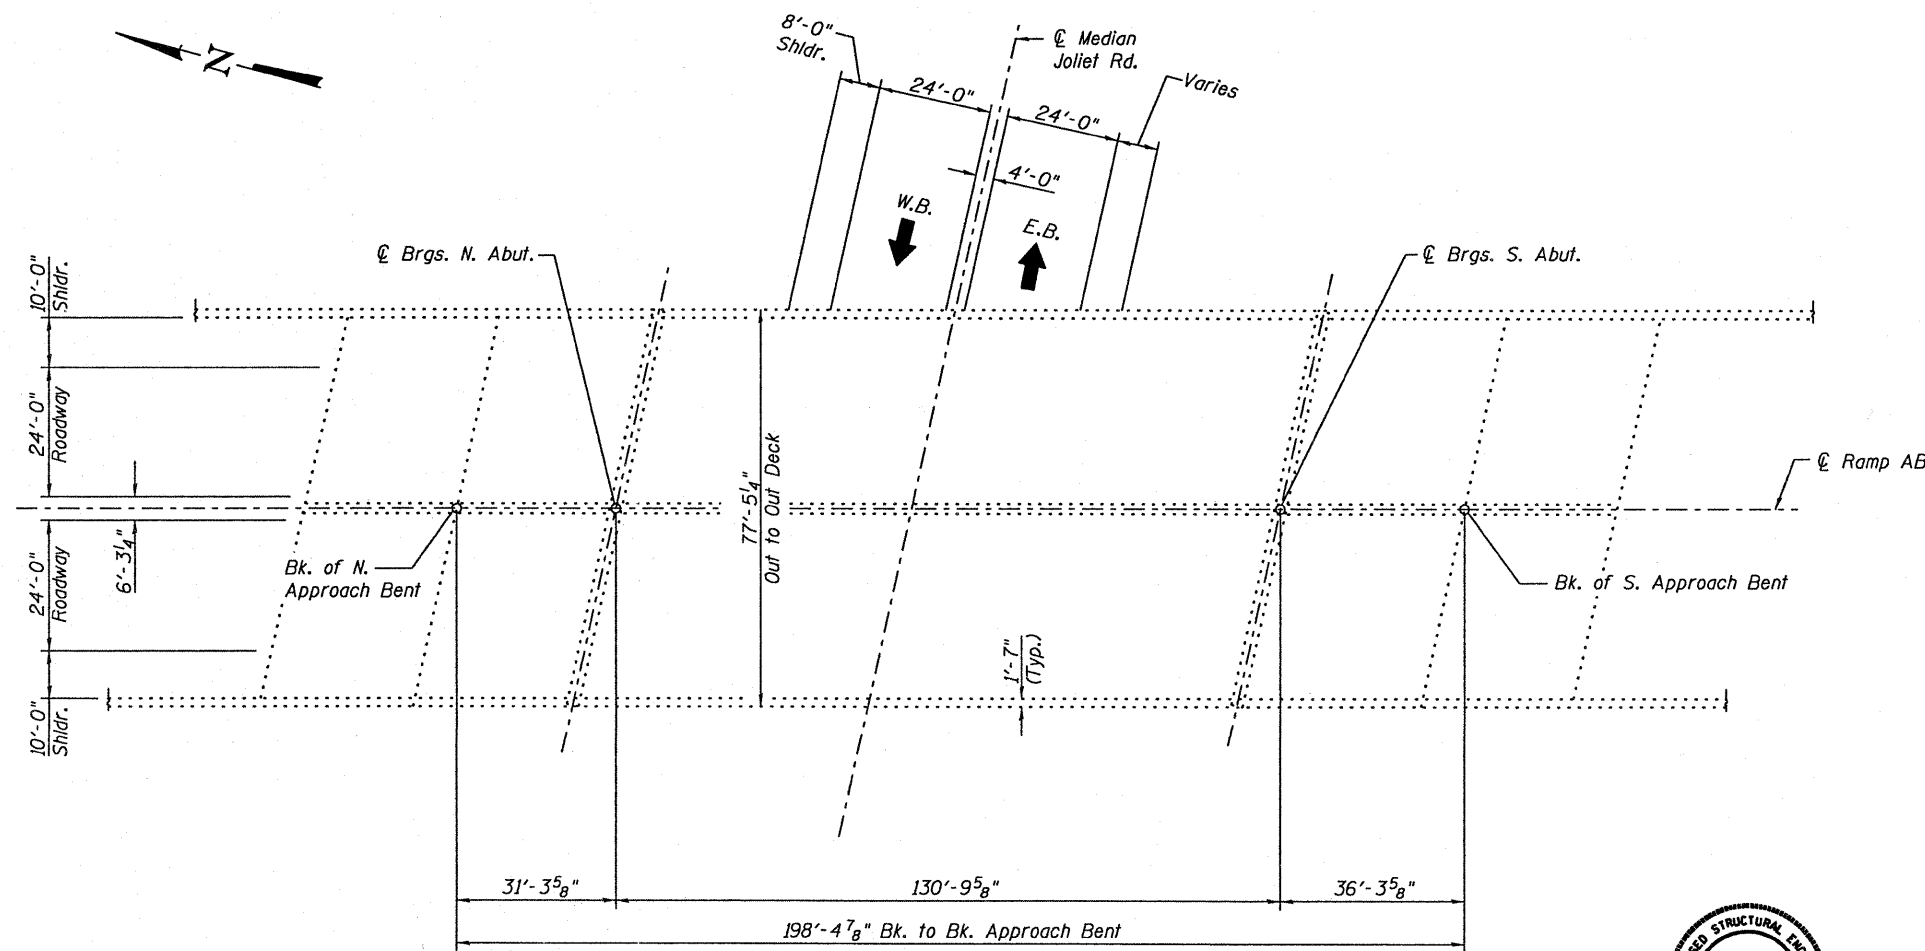

PLAN

GENERAL NOTES


Plan dimensions and details relative to existing plans are subject to nominal construction variations. The Contractor shall field verify existing dimensions and details affecting new construction and make necessary approved adjustments prior to construction or ordering of materials. Such variations shall not be cause for additional compensation for a change in scope of the work, however, the Contractor will be paid for the quantity actually furnished at the unit price bid for the work.

Existing pavement markings shall be temporarily covered prior to application of the Concrete Sealer, to prevent the material from being applied to the markings. The temporary covering shall be removed after application of the Concrete Sealer and prior to opening to traffic. Cost is included with "Concrete Sealer".

See special provisions for lane closure requirements. Roadway shall only be opened to traffic after sealant has completely cured.

SCOPE OF WORK

Apply Concrete Sealer to top of deck surface and top and inside vertical face of parapets and median barrier.

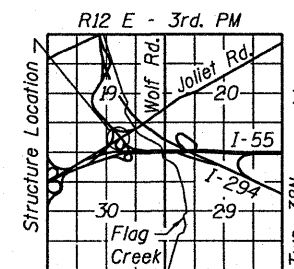

LOCATION SKETCH

TOTAL BILL OF MATERIAL

Item	Unit	Total
Concrete Sealer	Sq. Ft.	17432



Michael T. Haley 12-6-10
 Michael T. Haley Date
 Licensed Structural Engineer
 State of Illinois No. 81-5991
 Expires 11/30/2012

GENERAL PLAN AND ELEVATION
I-294 RAMP AB OVER JOLIET ROAD
FAI RTE 55
SECTION (0102-631,ETC,0507-635K)RS-3
COOK COUNTY
STRUCTURE NO. 016-2687



USER NAME =	DESIGNED - ESH	REVISOR -
PLOT SCALE =	CHECKED - KHH	REVISIONS -
PLOT DATE =	DRAWN - TBP	REVISIONS -
	CHECKED - KHH	REVISIONS -

STATE OF ILLINOIS
DEPARTMENT OF TRANSPORTATION

GENERAL PLAN & ELEVATION
STRUCTURE NO. 016-2687

SHEET NO. 1 OF 1 SHEET

F.A.I. RTE.	SECTION	COUNTY	TOTAL SHEETS	SHEET NO.
55	(0102-631,ETC,0507-635K)RS-3	COOK	197	70
CONTRACT NO. 60164			ILLINOIS FED. AID PROJECT	