
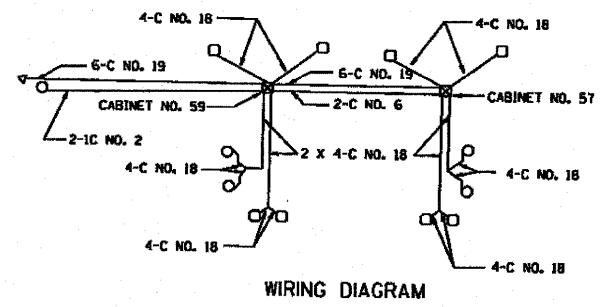


PLAN NO.	SECTION	COUNTY	DATE	SHEET NO.
55	(1084-1099) (EAST) (I-55)	COOK	197	72
STA.	TO STA.			
1084+00	1099+00			
FILE NO.	DATE	BY		

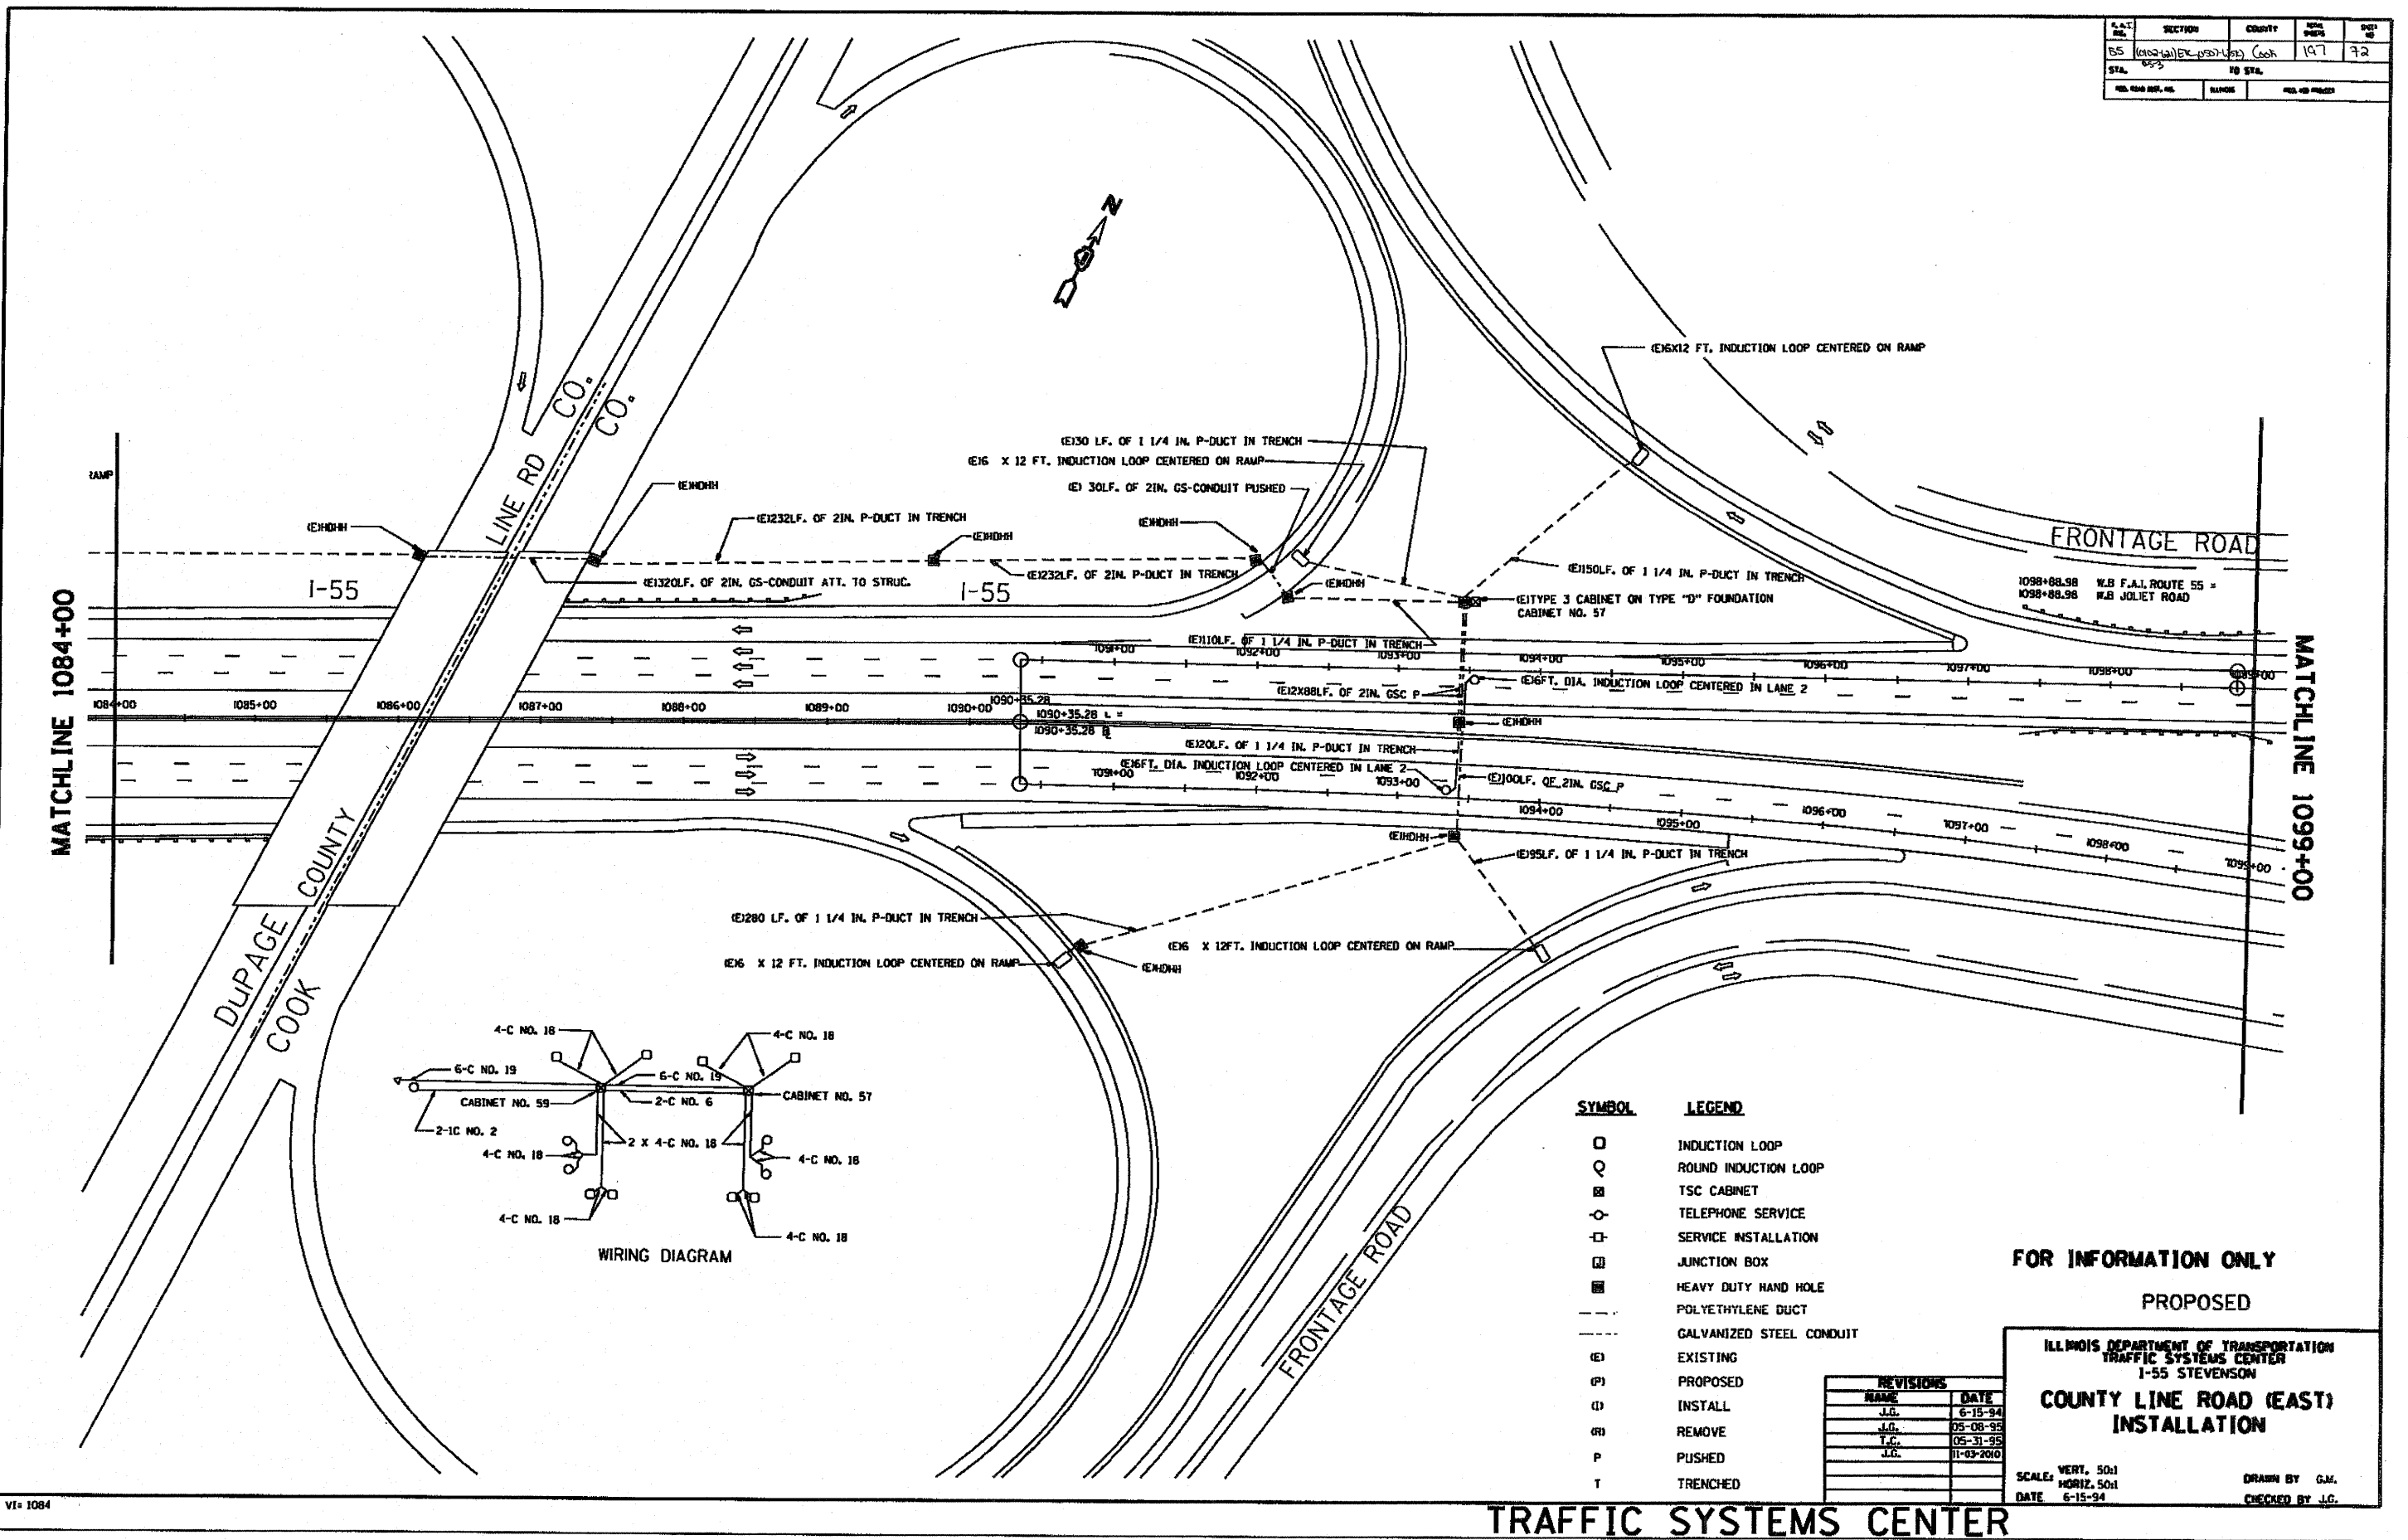

SYMBOL	LEGEND
□	INDUCTION LOOP
○	ROUND INDUCTION LOOP
■	TSC CABINET
○	TELEPHONE SERVICE
□	SERVICE INSTALLATION
□	JUNCTION BOX
■	HEAVY DUTY HAND HOLE
---	POLYETHYLENE DUCT
---	GALVANIZED STEEL CONDUIT
(E)	EXISTING
(P)	PROPOSED
(I)	INSTALL
(R)	REMOVE
P	PUSHED
T	TRENCHED

REVISIONS	
NAME	DATE
J.C.	6-15-94
J.C.	05-08-95
T.C.	05-31-95
J.C.	01-03-2010

**FOR INFORMATION ONLY**  
**PROPOSED**

ILLINOIS DEPARTMENT OF TRANSPORTATION  
TRAFFIC SYSTEMS CENTER  
1-55 STEVENSON  
**COUNTY LINE ROAD (EAST)  
INSTALLATION**

SCALE: VERT. 50:1  
HORIZ. 50:1  
DATE: 6-15-94

DRAWN BY: G.M.  
CHECKED BY: J.C.

**TRAFFIC SYSTEMS CENTER**