
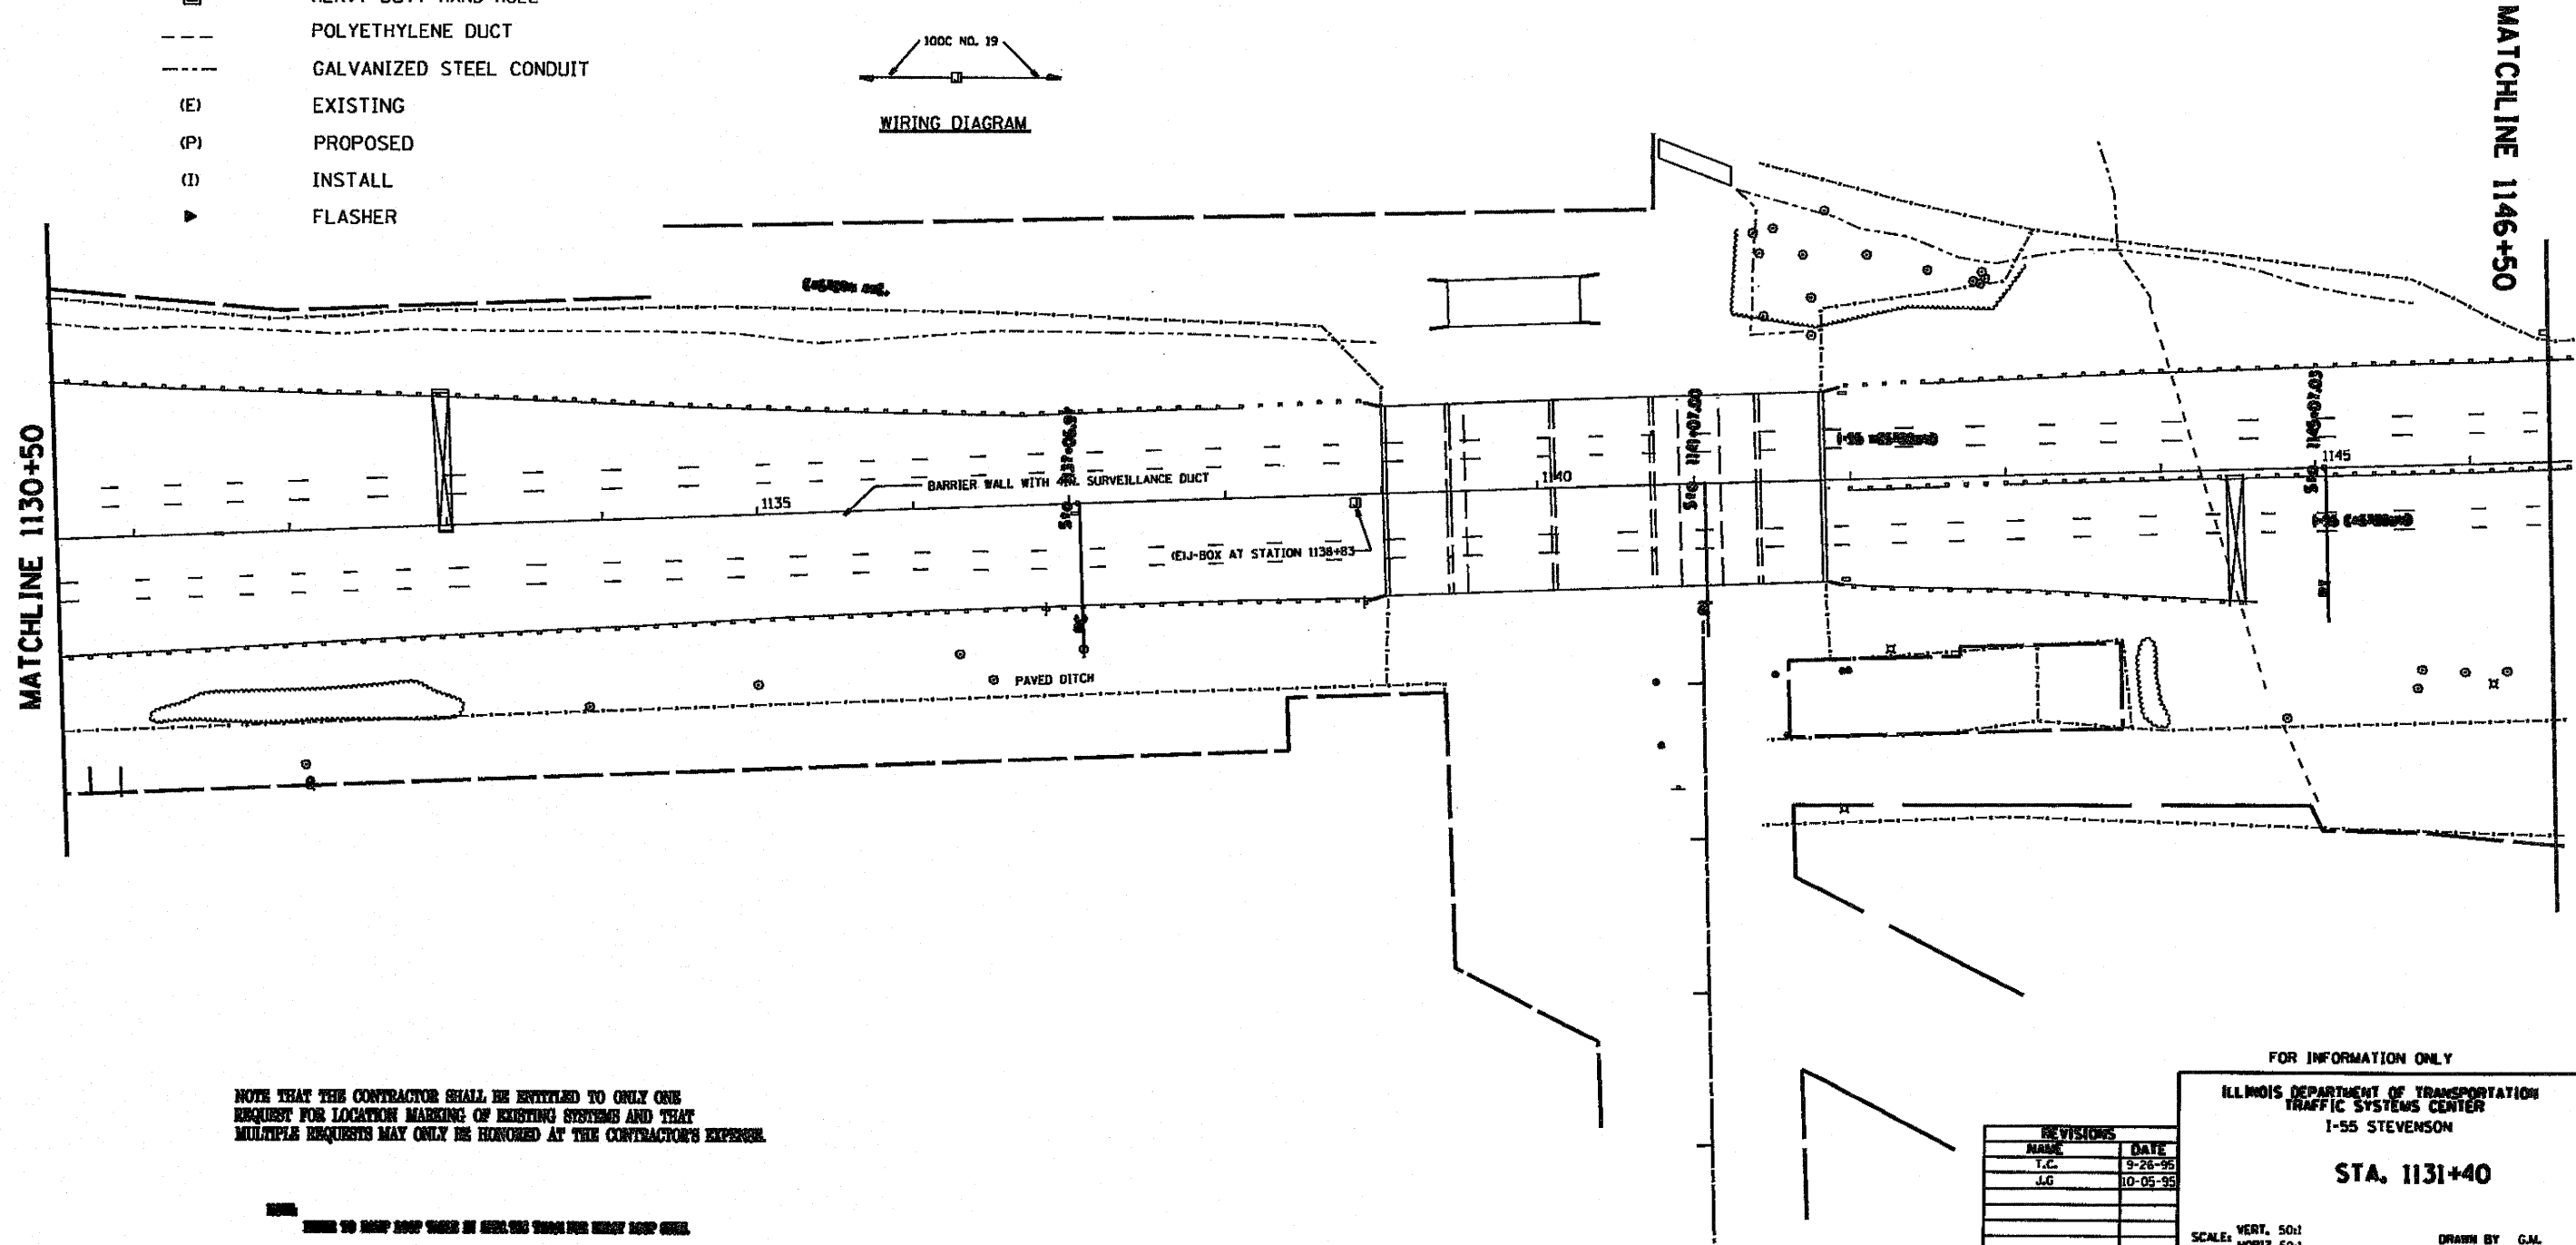


SECTION	CHART	DATE	BY
35	60th	197	74
STA.	TO STA.		

SYMBOL	LEGEND
○	INDUCTION LOOP
○	ROUND INDUCTION LOOP
⊗	TSC CABINET
○	TELEPHONE SERVICE
□	SERVICE INSTALLATION
□	JUNCTION BOX
■	HEAVY DUTY HAND HOLE
---	POLYETHYLENE DUCT
---	GALVANIZED STEEL CONDUIT
(E)	EXISTING
(P)	PROPOSED
(I)	INSTALL
▶	FLASHER

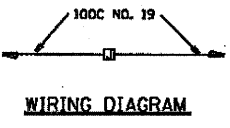

NOTE THAT THE CONTRACTOR SHALL BE ENTITLED TO ONLY ONE REQUEST FOR LOCATION MARKING OF EXISTING SYSTEMS AND THAT MULTIPLE REQUESTS MAY ONLY BE HONORED AT THE CONTRACTOR'S EXPENSE.

REFER TO MAP SHEET THREE IN ORDER TO DETERMINE THE EXACT LOOP SIZE.

FOR INFORMATION ONLY

ILLINOIS DEPARTMENT OF TRANSPORTATION  
TRAFFIC SYSTEMS CENTER  
I-55 STEVENSON

STA. 1131+40

REVISIONS	
NAME	DATE
T.C.	9-26-95
J.G.	10-05-95

SCALE: VERT. 50:1  
HORIZ. 50:1  
DATE 7-7-95

DRAWN BY G.M.  
CHECKED BY T.C.

TRAFFIC SYSTEMS CENTER

RD-CO PROJECTS TSC DGN DEVELOPMENT  
RF-INTRODUCTION

VI-1130