


PLAN NO.	SECTION	COUNTY	DATE	SHEET NO.
755		Cook	1997	75
STA.	TO STA.			
FED. ROAD DIST. NO.	ROUTE	FED. ROAD DIST. NO.		

SYMBOL	LEGEND
□	INDUCTION LOOP
○	ROUND INDUCTION LOOP
⊠	TSC CABINET
○	TELEPHONE SERVICE
□	SERVICE INSTALLATION
⊠	JUNCTION BOX
⊠	HEAVY DUTY HAND HOLE
---	POLYETHYLENE DUCT
---	GALVANIZED STEEL CONDUIT
(E)	EXISTING
(P)	PROPOSED
(I)	INSTALL
▶	FLASHER

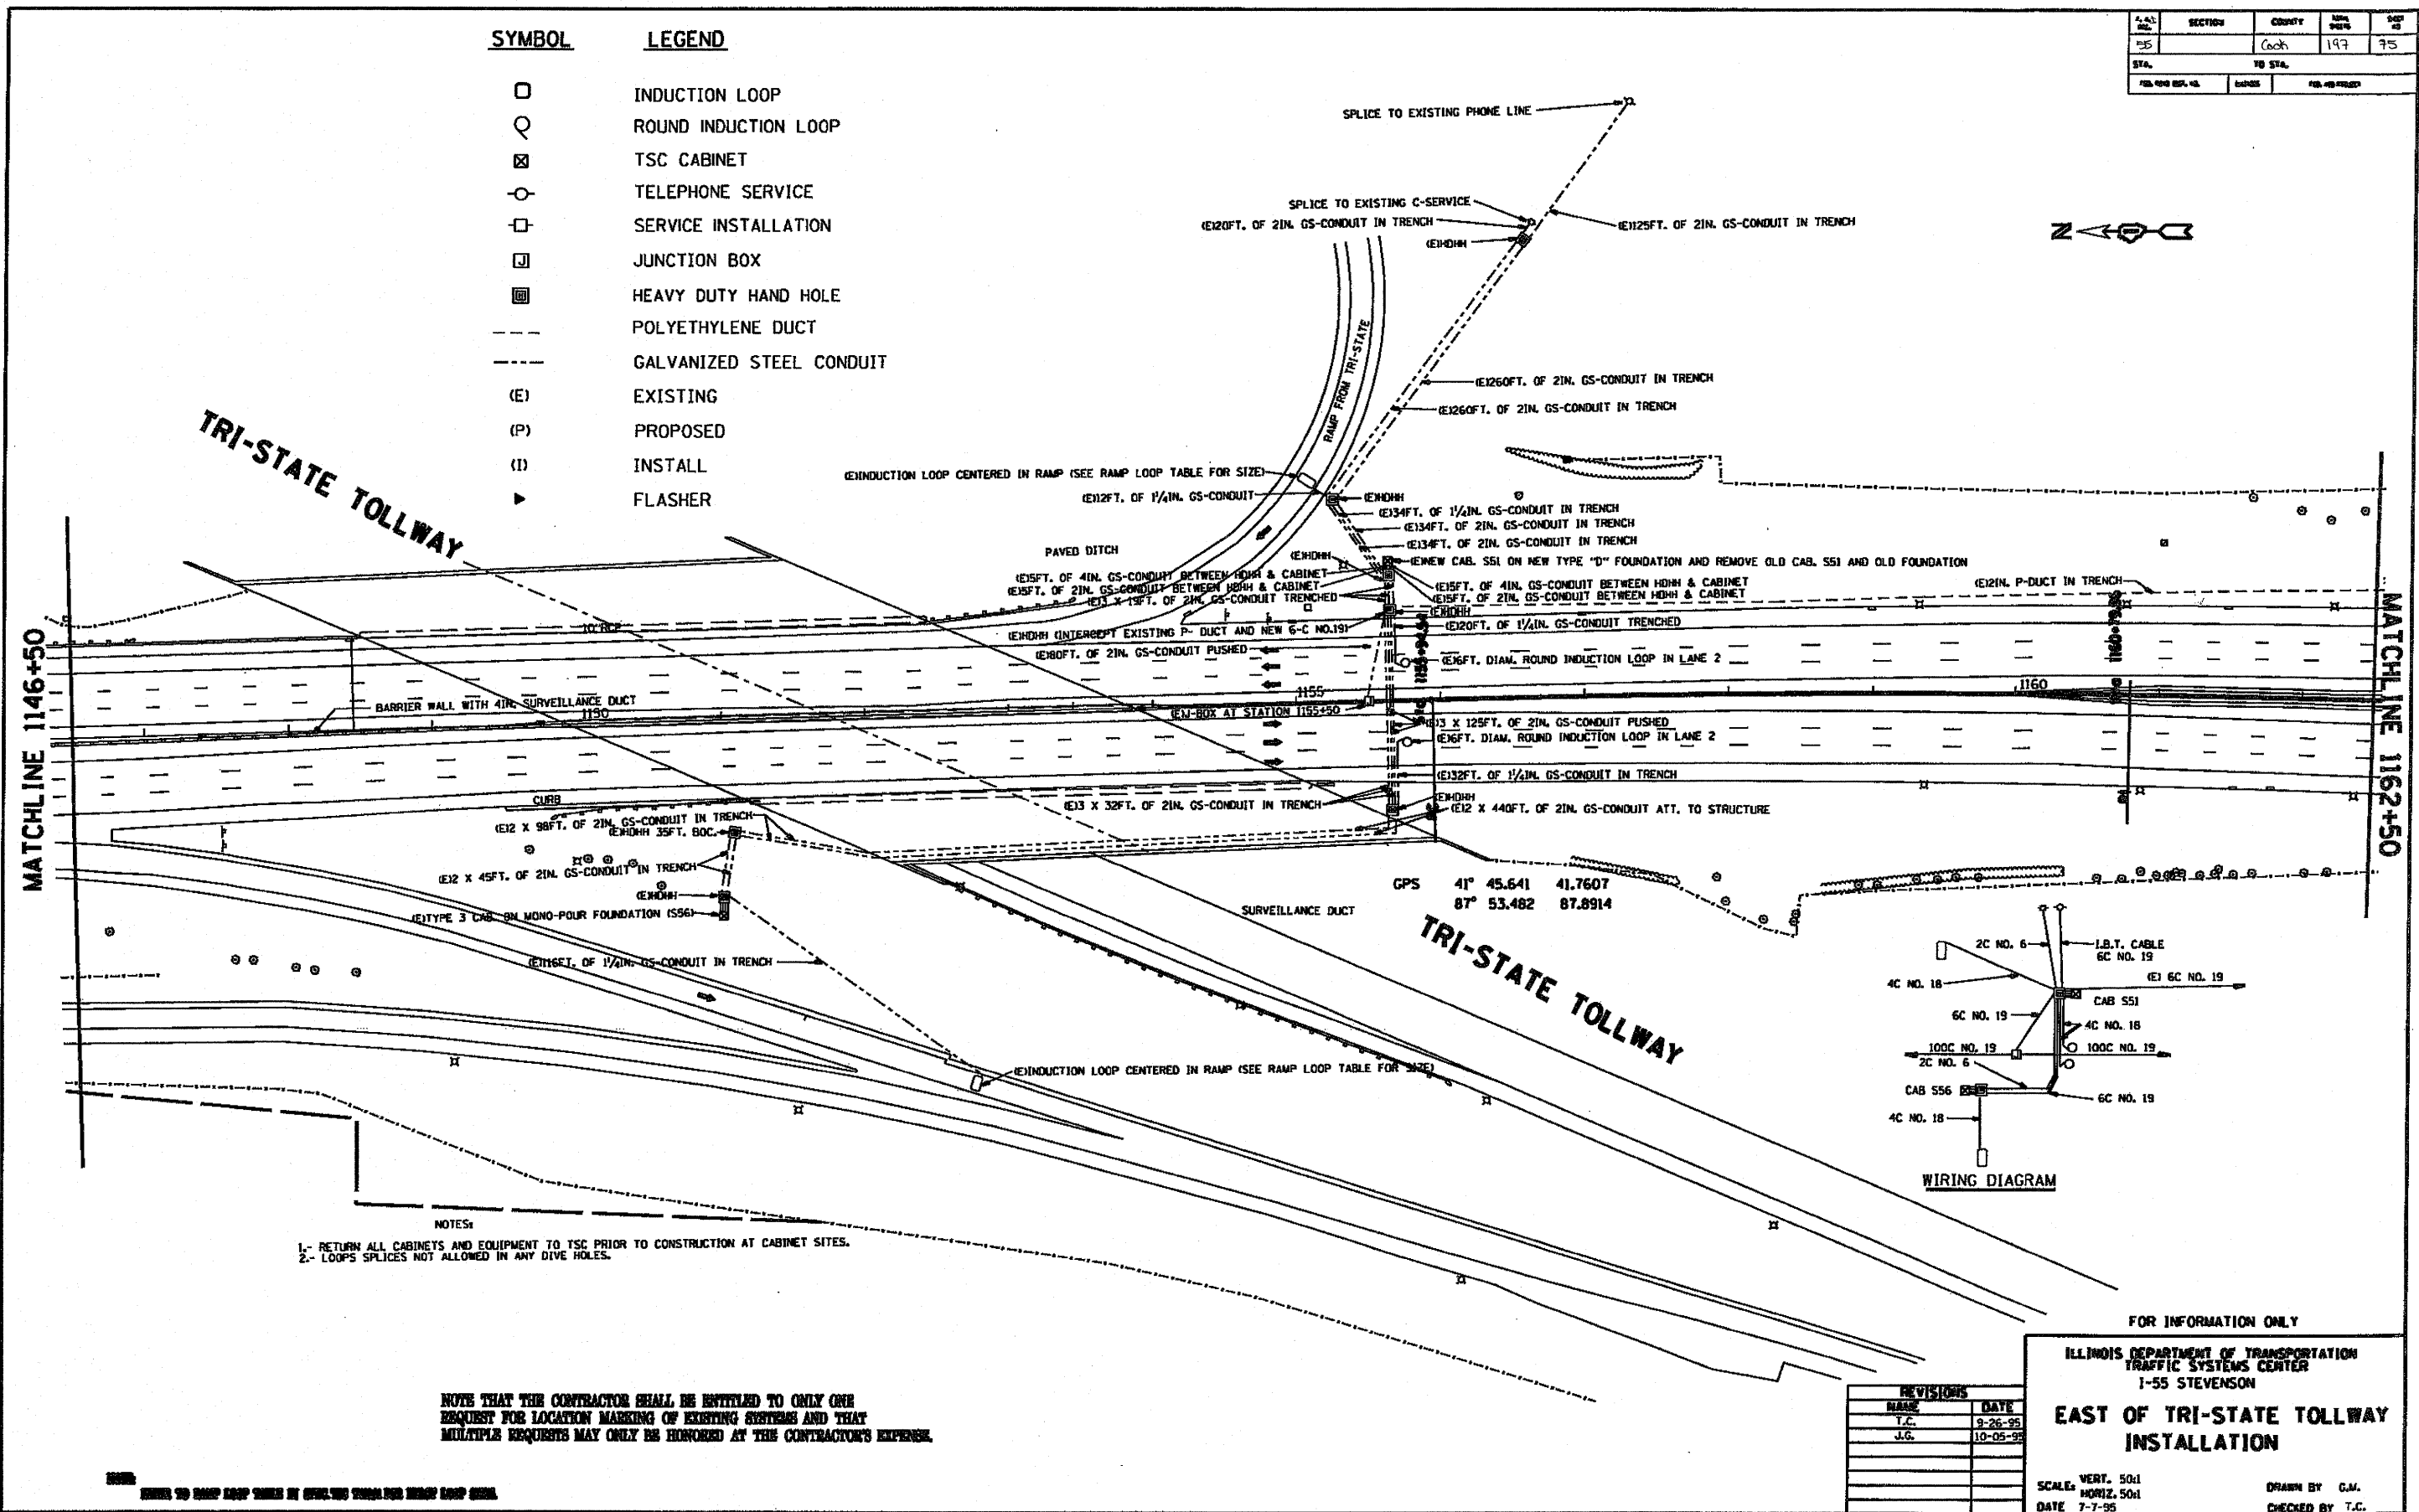

NOTES:  
 1- RETURN ALL CABINETS AND EQUIPMENT TO TSC PRIOR TO CONSTRUCTION AT CABINET SITES.  
 2- LOOPS SPLICES NOT ALLOWED IN ANY DIVE HOLES.

NOTE THAT THE CONTRACTOR SHALL BE ENTITLED TO ONLY ONE REQUEST FOR LOCATION MARKING OF EXISTING SYSTEMS AND THAT MULTIPLE REQUESTS MAY ONLY BE HONORED AT THE CONTRACTOR'S EXPENSE.

REVISIONS	
NAME	DATE
T.C.	9-26-95
J.G.	10-05-95

FOR INFORMATION ONLY

ILLINOIS DEPARTMENT OF TRANSPORTATION  
 TRAFFIC SYSTEMS CENTER  
 I-55 STEVENSON

**EAST OF TRI-STATE TOLLWAY  
 INSTALLATION**

SCALE: VERT. 50:1  
 HORIZ. 50:1  
 DATE 7-7-95

DRAWN BY G.M.  
 CHECKED BY T.C.

**TRAFFIC SYSTEMS CENTER**