
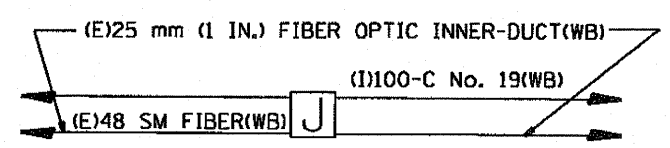


F.A. RTE.	SECTION	COUNTY	TOTAL SHEETS	SHEET NO.
			137	78
STA. 13+000		TO STA. 13+350		
FED. ROAD DIST. NO.		ILLINOIS FED. AID PROJECT		

MATCHLINE STA. 13+000

MATCHLINE STA. 13+350

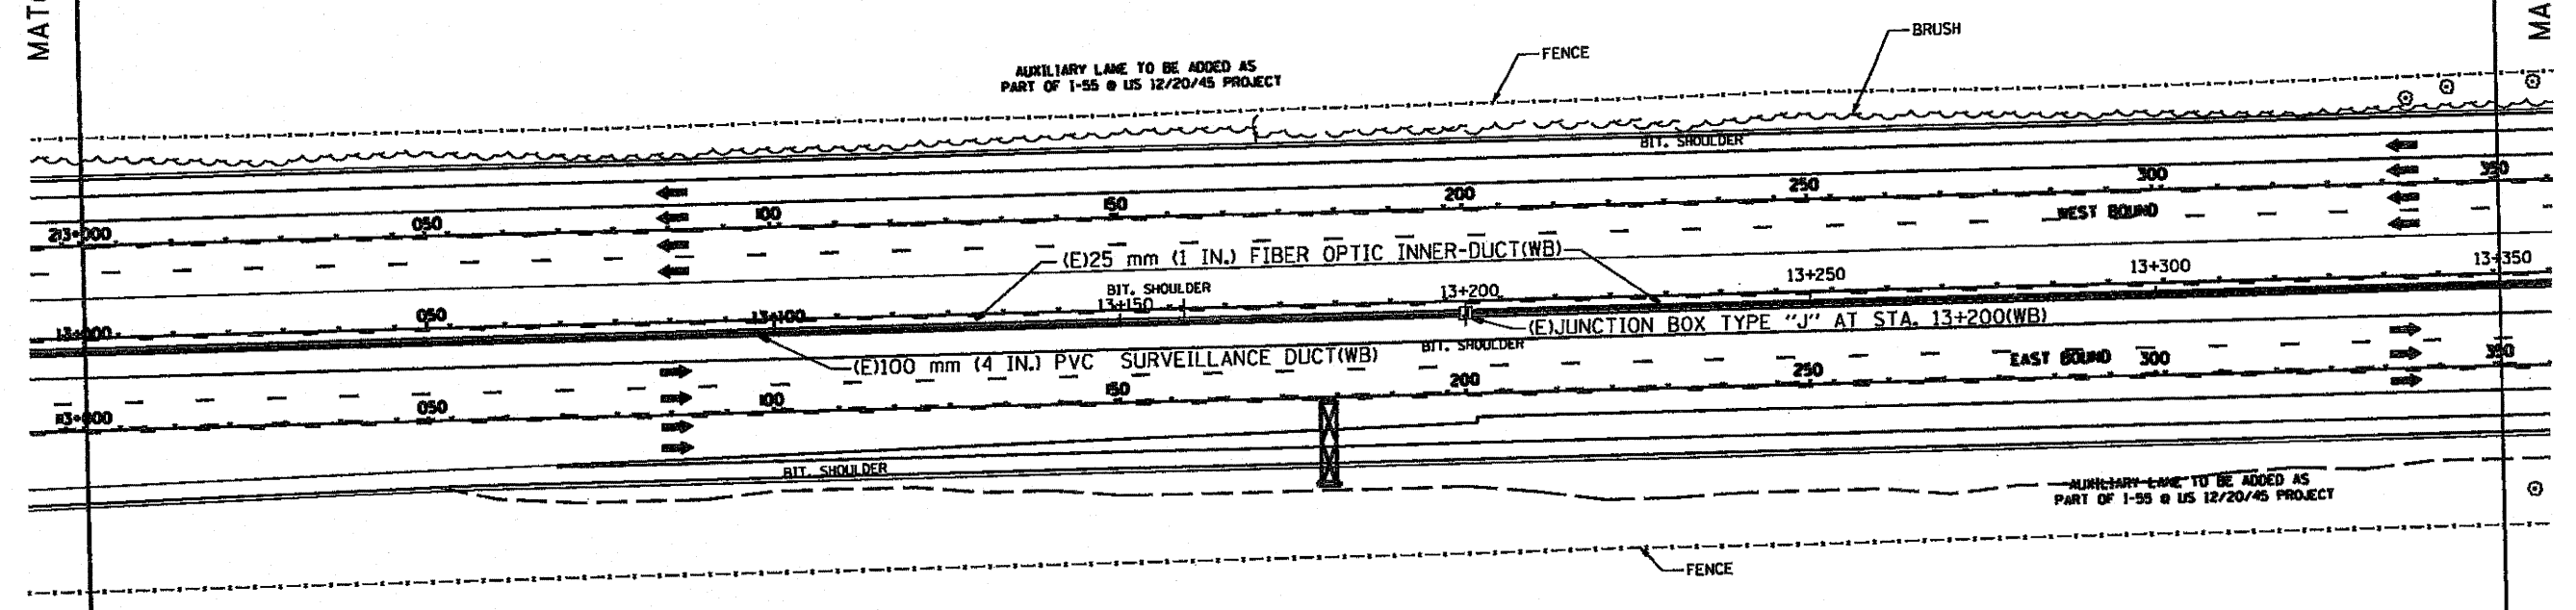

WIRING DIAGRAM

SYMBOL	LEGEND
□	INDUCTION LOOP
○	ROUND INDUCTION LOOP
⊠	TSC CABINET
⊙	TELEPHONE SERVICE
⊞	SERVICE INSTALLATION
⊡	JUNCTION BOX
⊞	HEAVY DUTY HAND HOLE
---	POLYETHYLENE DUCT
---	GALVANIZED STEEL CONDUIT
(E)	EXISTING
(P)	PROPOSED
(I)	INSTALL
(R)	REMOVE
(WB)	WESTBOUND CONTRACT
(EB)	EASTBOUND CONTRACT

FOR INFORMATION ONLY  
EASTBOUND (EB) QUANTITIES ARE "FOR INFORMATION ONLY".

REVISIONS	
NAME	DATE
J.G.	5-99

ILLINOIS DEPARTMENT OF TRANSPORTATION  
TRAFFIC SYSTEMS CENTER  
1-55 STEVENSON  
STA. 13 + 000  
SCALE: 1:500  
DATE 7-97  
DRAWN BY G.J.  
CHECKED BY J.G.

RD-C PROJECTS TSC 550PR-RE, METSHEE1.DGN  
RF = P21690AB.DGN