
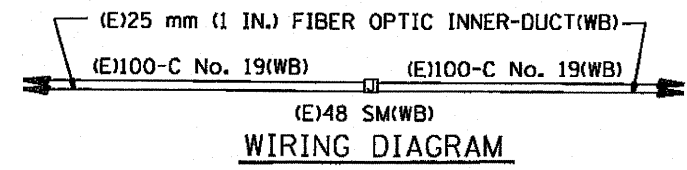


P.A. RT.:	SECTION	COUNTY	TOTAL SHEETS	SHEET NO.
55		COOK	137	29
STA. 13+350		TO STA. 13+700		
FED. ROAD DIST. NO. 1		ILLINOIS FED. AID PROJECT		

MATCHLINE STA. 13+350

MATCHLINE STA. 13+700

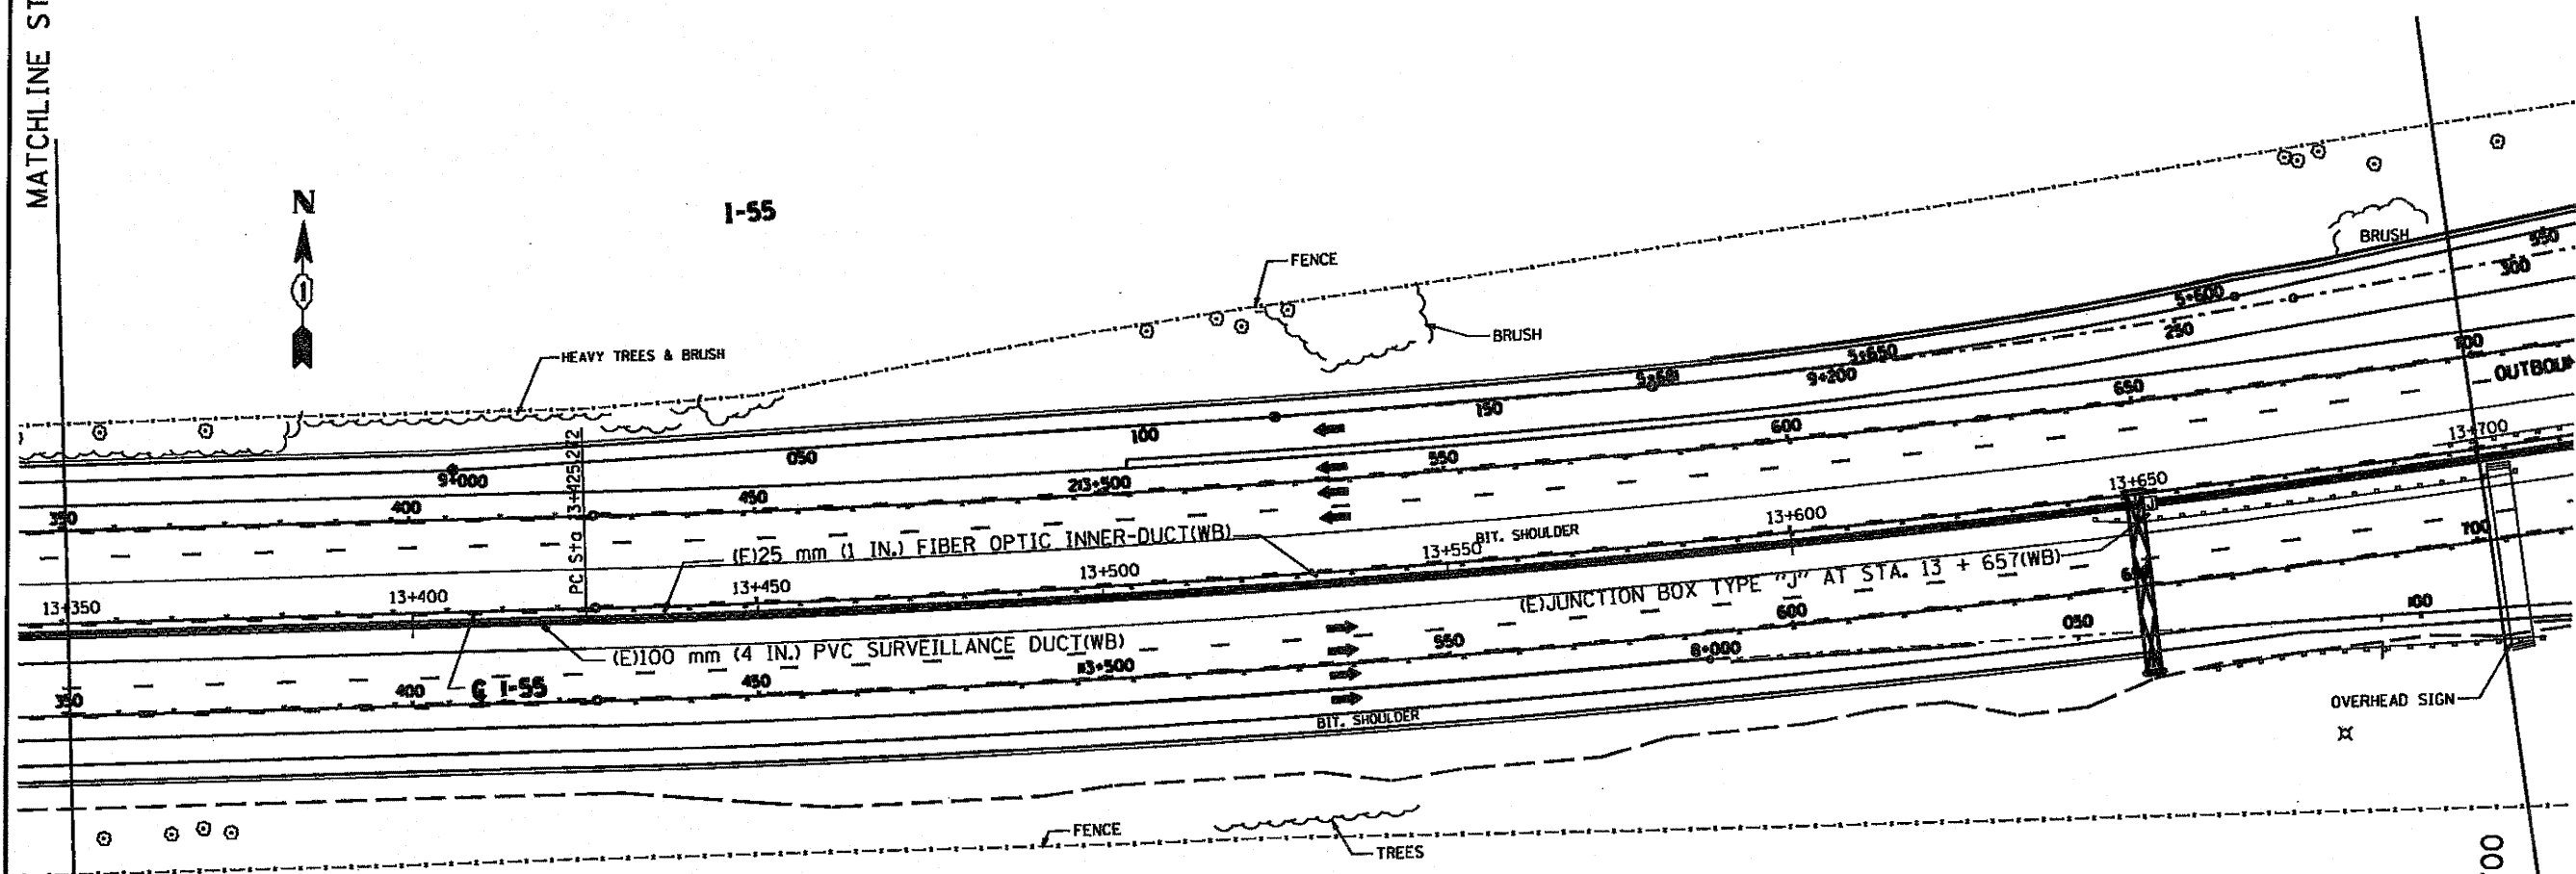

SYMBOL	LEGEND
□	INDUCTION LOOP
○	ROUND INDUCTION LOOP
⊠	TSC CABINET
○	TELEPHONE SERVICE
⊠	SERVICE INSTALLATION
⊠	JUNCTION BOX
⊠	HEAVY DUTY HAND HOLE
---	POLYETHYLENE DUCT
---	GALVANIZED STEEL CONDUIT
(E)	EXISTING
(P)	PROPOSED
(I)	INSTALL
(R)	REMOVE
(WB)	WESTBOUND CONTRACT
(EB)	EASTBOUND CONTRACT

FOR INFORMATION ONLY
EASTBOUND (EB) QUANTITIES ARE "FOR INFORMATION ONLY".

REVISIONS	
NAME	DATE
J.G.	5-99

ILLINOIS DEPARTMENT OF TRANSPORTATION
TRAFFIC SYSTEMS CENTER
1-55 STEVENSON
STA. 13 + 350
SCALE: 1:500
DATE: 7-97
DRAWN BY: G.M.
CHECKED BY: J.G.

RD-C PROJECTS TSC 550PR-RE, METSHEE1.DGN
RF = P276948.DGN