


F.A.G. RITE	SECTION	COUNTY	TOTAL SHEETS	SHEET NO.
52	600	COOK	193	80
STA. 13+700		TO STA. 14+050		
FED. ROAD DIST. NO.		ILLINOIS FED. AID PROJECT		

MATCHLINE STA. 13+700


MATCHLINE STA. 14+050



NOTE: REMOVE OLD CABINET R54 AND R47 AS DIRECTED BY THE TRAFFIC SYSTEMS ENGINEER

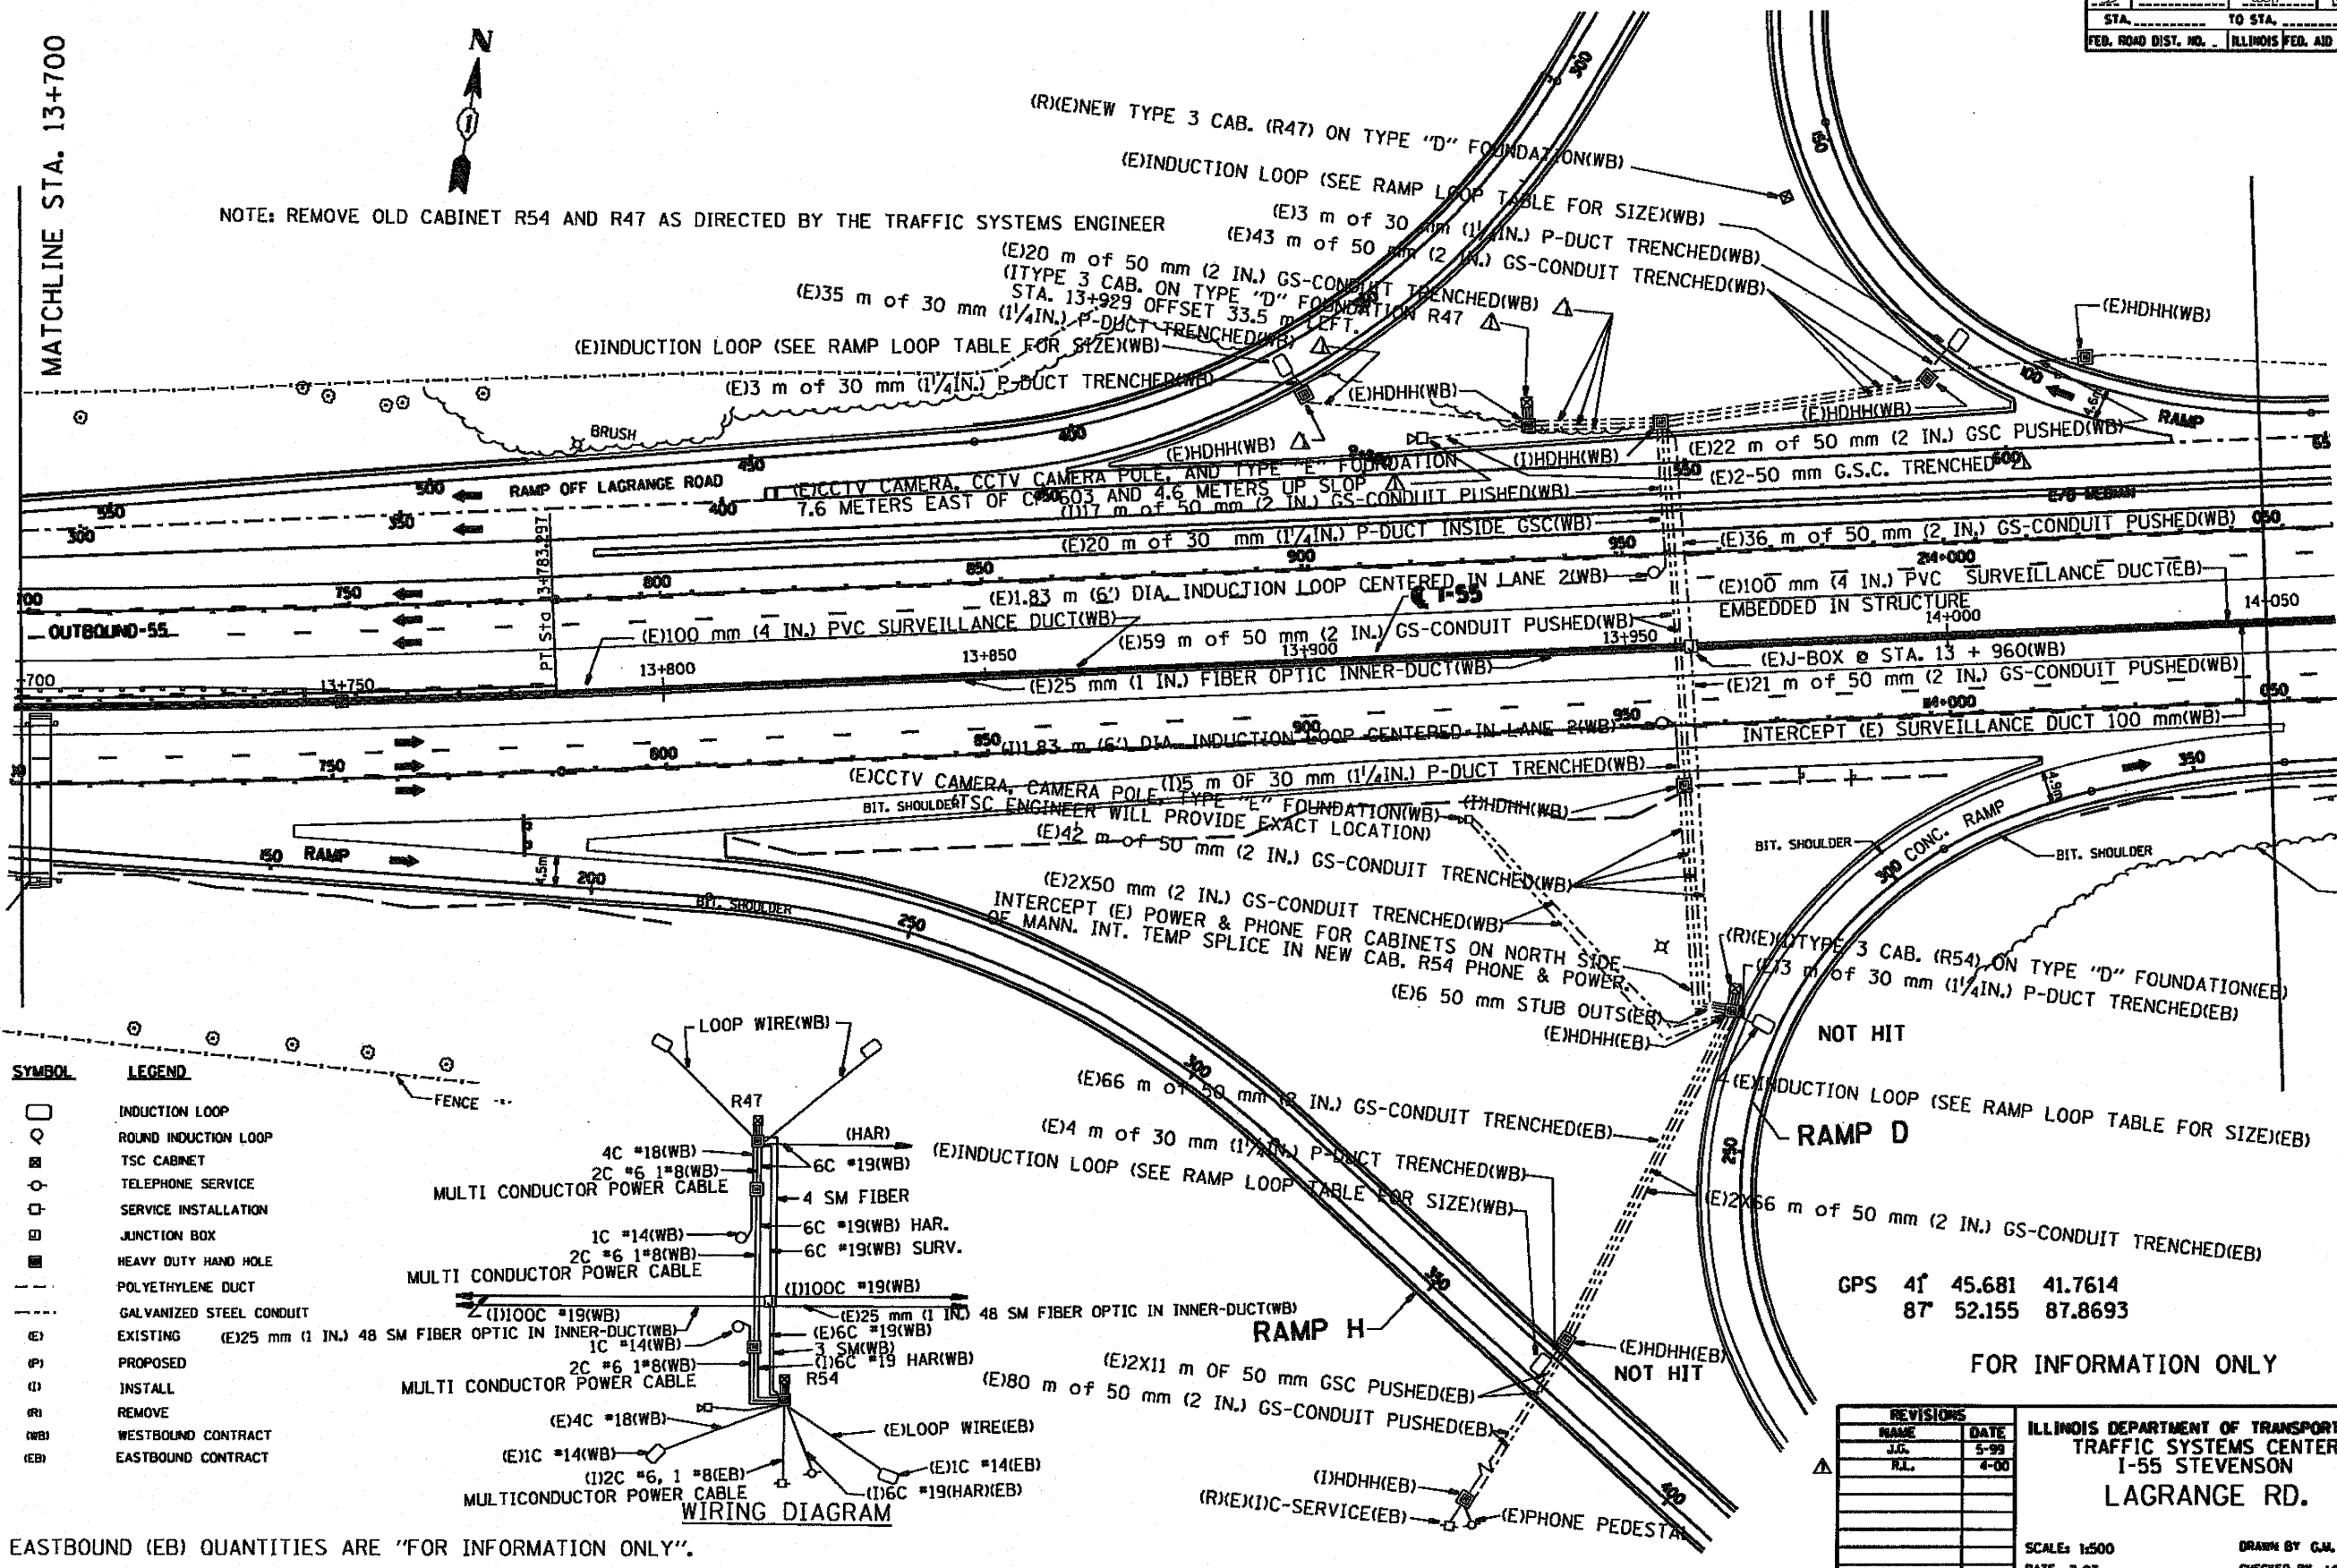

SYMBOL	LEGEND
	INDUCTION LOOP
	ROUND INDUCTION LOOP
	TSC CABINET
	TELEPHONE SERVICE
	SERVICE INSTALLATION
	JUNCTION BOX
	HEAVY DUTY HAND HOLE
	POLYETHYLENE DUCT
	GALVANIZED STEEL CONDUIT
(E)	EXISTING
(P)	PROPOSED
(I)	INSTALL
(R)	REMOVE
(WB)	WESTBOUND CONTRACT
(EB)	EASTBOUND CONTRACT

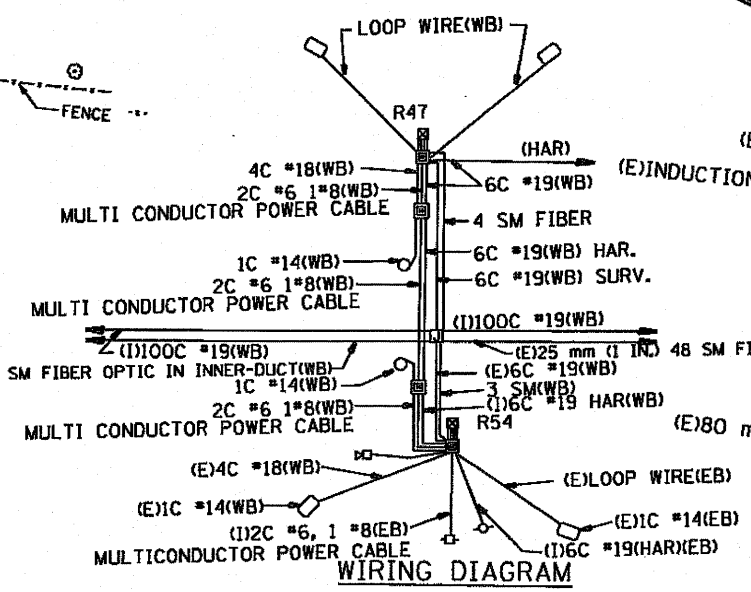

GPS 41 45.681 41.7614
87 52.155 87.8693

FOR INFORMATION ONLY

REVISIONS		
NAME	DATE	
J.G.	5-99	
R.L.	4-00	

ILLINOIS DEPARTMENT OF TRANSPORTATION
TRAFFIC SYSTEMS CENTER
I-55 STEVENSON
LAGRANCE RD.
SCALE: 1:500
DATE: 7-97
DRAWN BY: G.J.
CHECKED BY: J.G.

EASTBOUND (EB) QUANTITIES ARE "FOR INFORMATION ONLY".

RD-G PROJECTS TSC SUPPLY-IE, METSHEE1.DGN
RF-C SUPPLY-IE, P2150A.DGN