


F.A.S. RTE.	SECTION	COUNTY	TOTAL SHEETS	SHEET NO.
55			103	83
STA.		TO STA.		
FED. ROAD DIST. NO.		ILLINOIS FED. AID PROJECT		

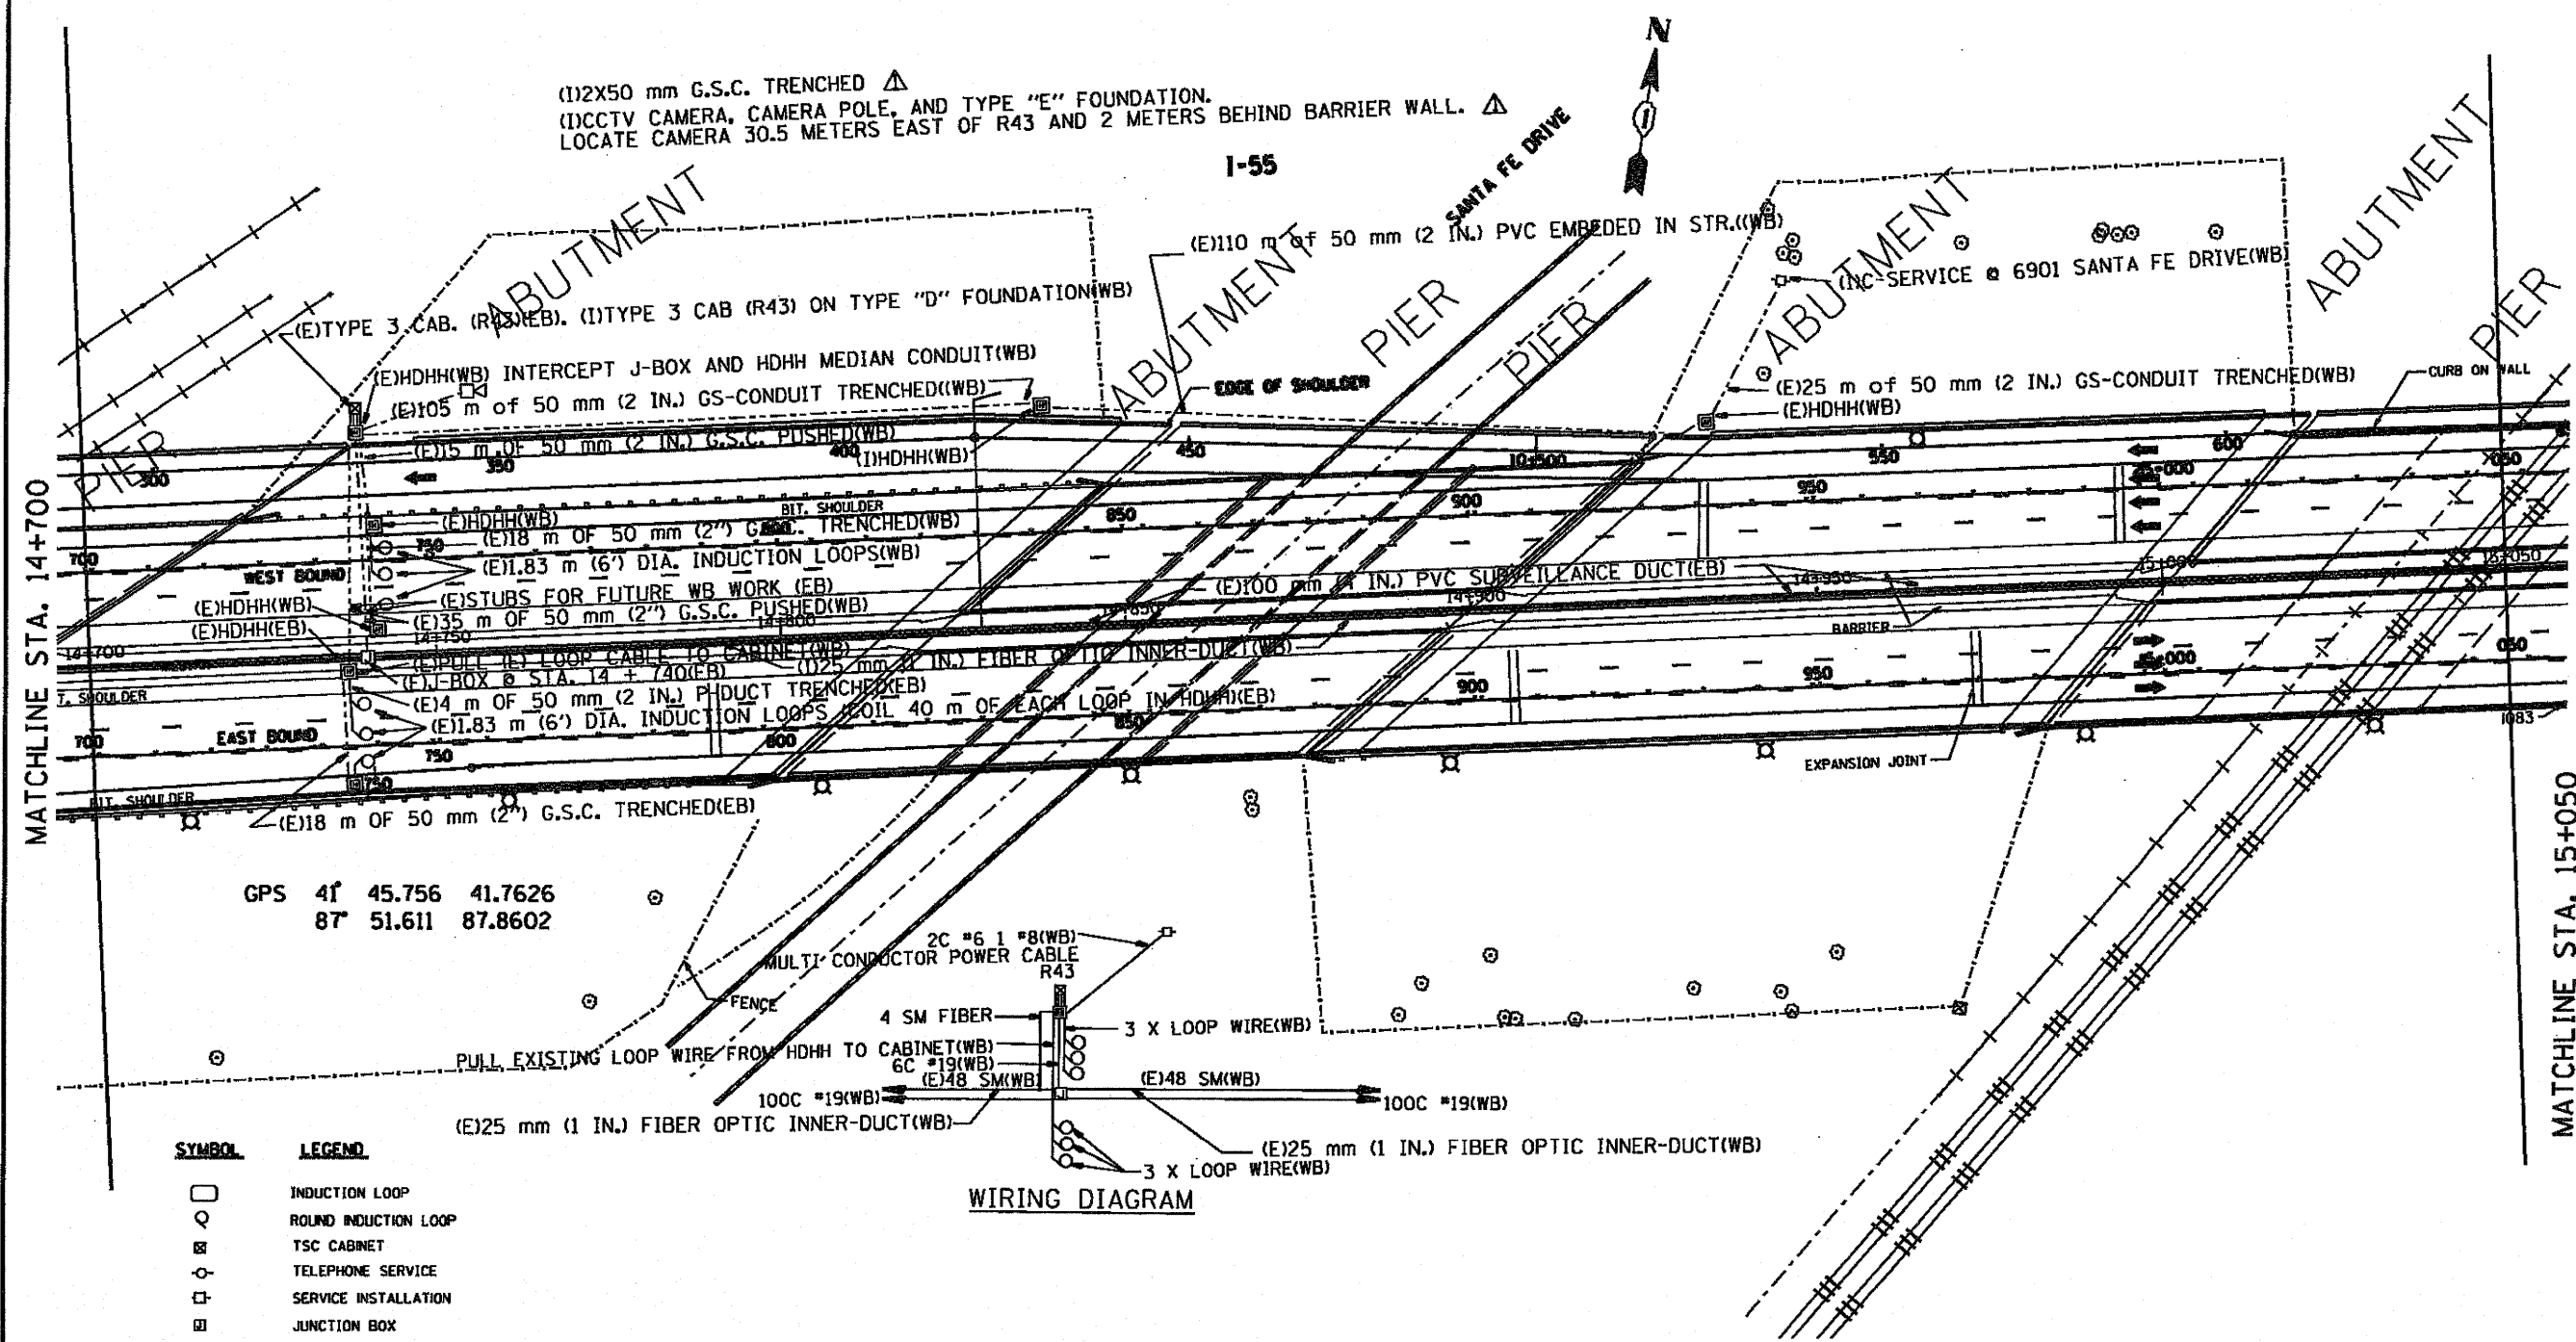

SYMBOL	LEGEND
\square	INDUCTION LOOP
\circ	ROUND INDUCTION LOOP
\square	TSC CABINET
\circ	TELEPHONE SERVICE
\square	SERVICE INSTALLATION
\square	JUNCTION BOX
\square	HEAVY DUTY HAND HOLE
\square	POLYETHYLENE DUCT
\square	GALVANIZED STEEL CONDUIT
(E)	EXISTING
(P)	PROPOSED
(I)	INSTALL
(R)	REMOVE
(WB)	WESTBOUND CONTRACT
(EB)	EASTBOUND CONTRACT

FOR INFORMATION ONLY
 EASTBOUND (EB) QUANTITIES ARE "FOR INFORMATION ONLY".

REVISIONS	
NAME	DATE
J.G.	5-99
R.L.	4-00

ILLINOIS DEPARTMENT OF TRANSPORTATION
 TRAFFIC SYSTEMS CENTER
 I-55 STEVENSON
 9700 W.
 SCALE: 1:500
 DATE: 7-97
 DRAWN BY: G.J.L.
 CHECKED BY: J.G.