



F.A. DIST. NO.	SECTION	COUNTY	TOTAL SHEETS
25	633	147	85
STA. 15+400	TO STA. 15+750		
FED. ROAD DIST. NO.		ILLINOIS FED. AID PROJECT	

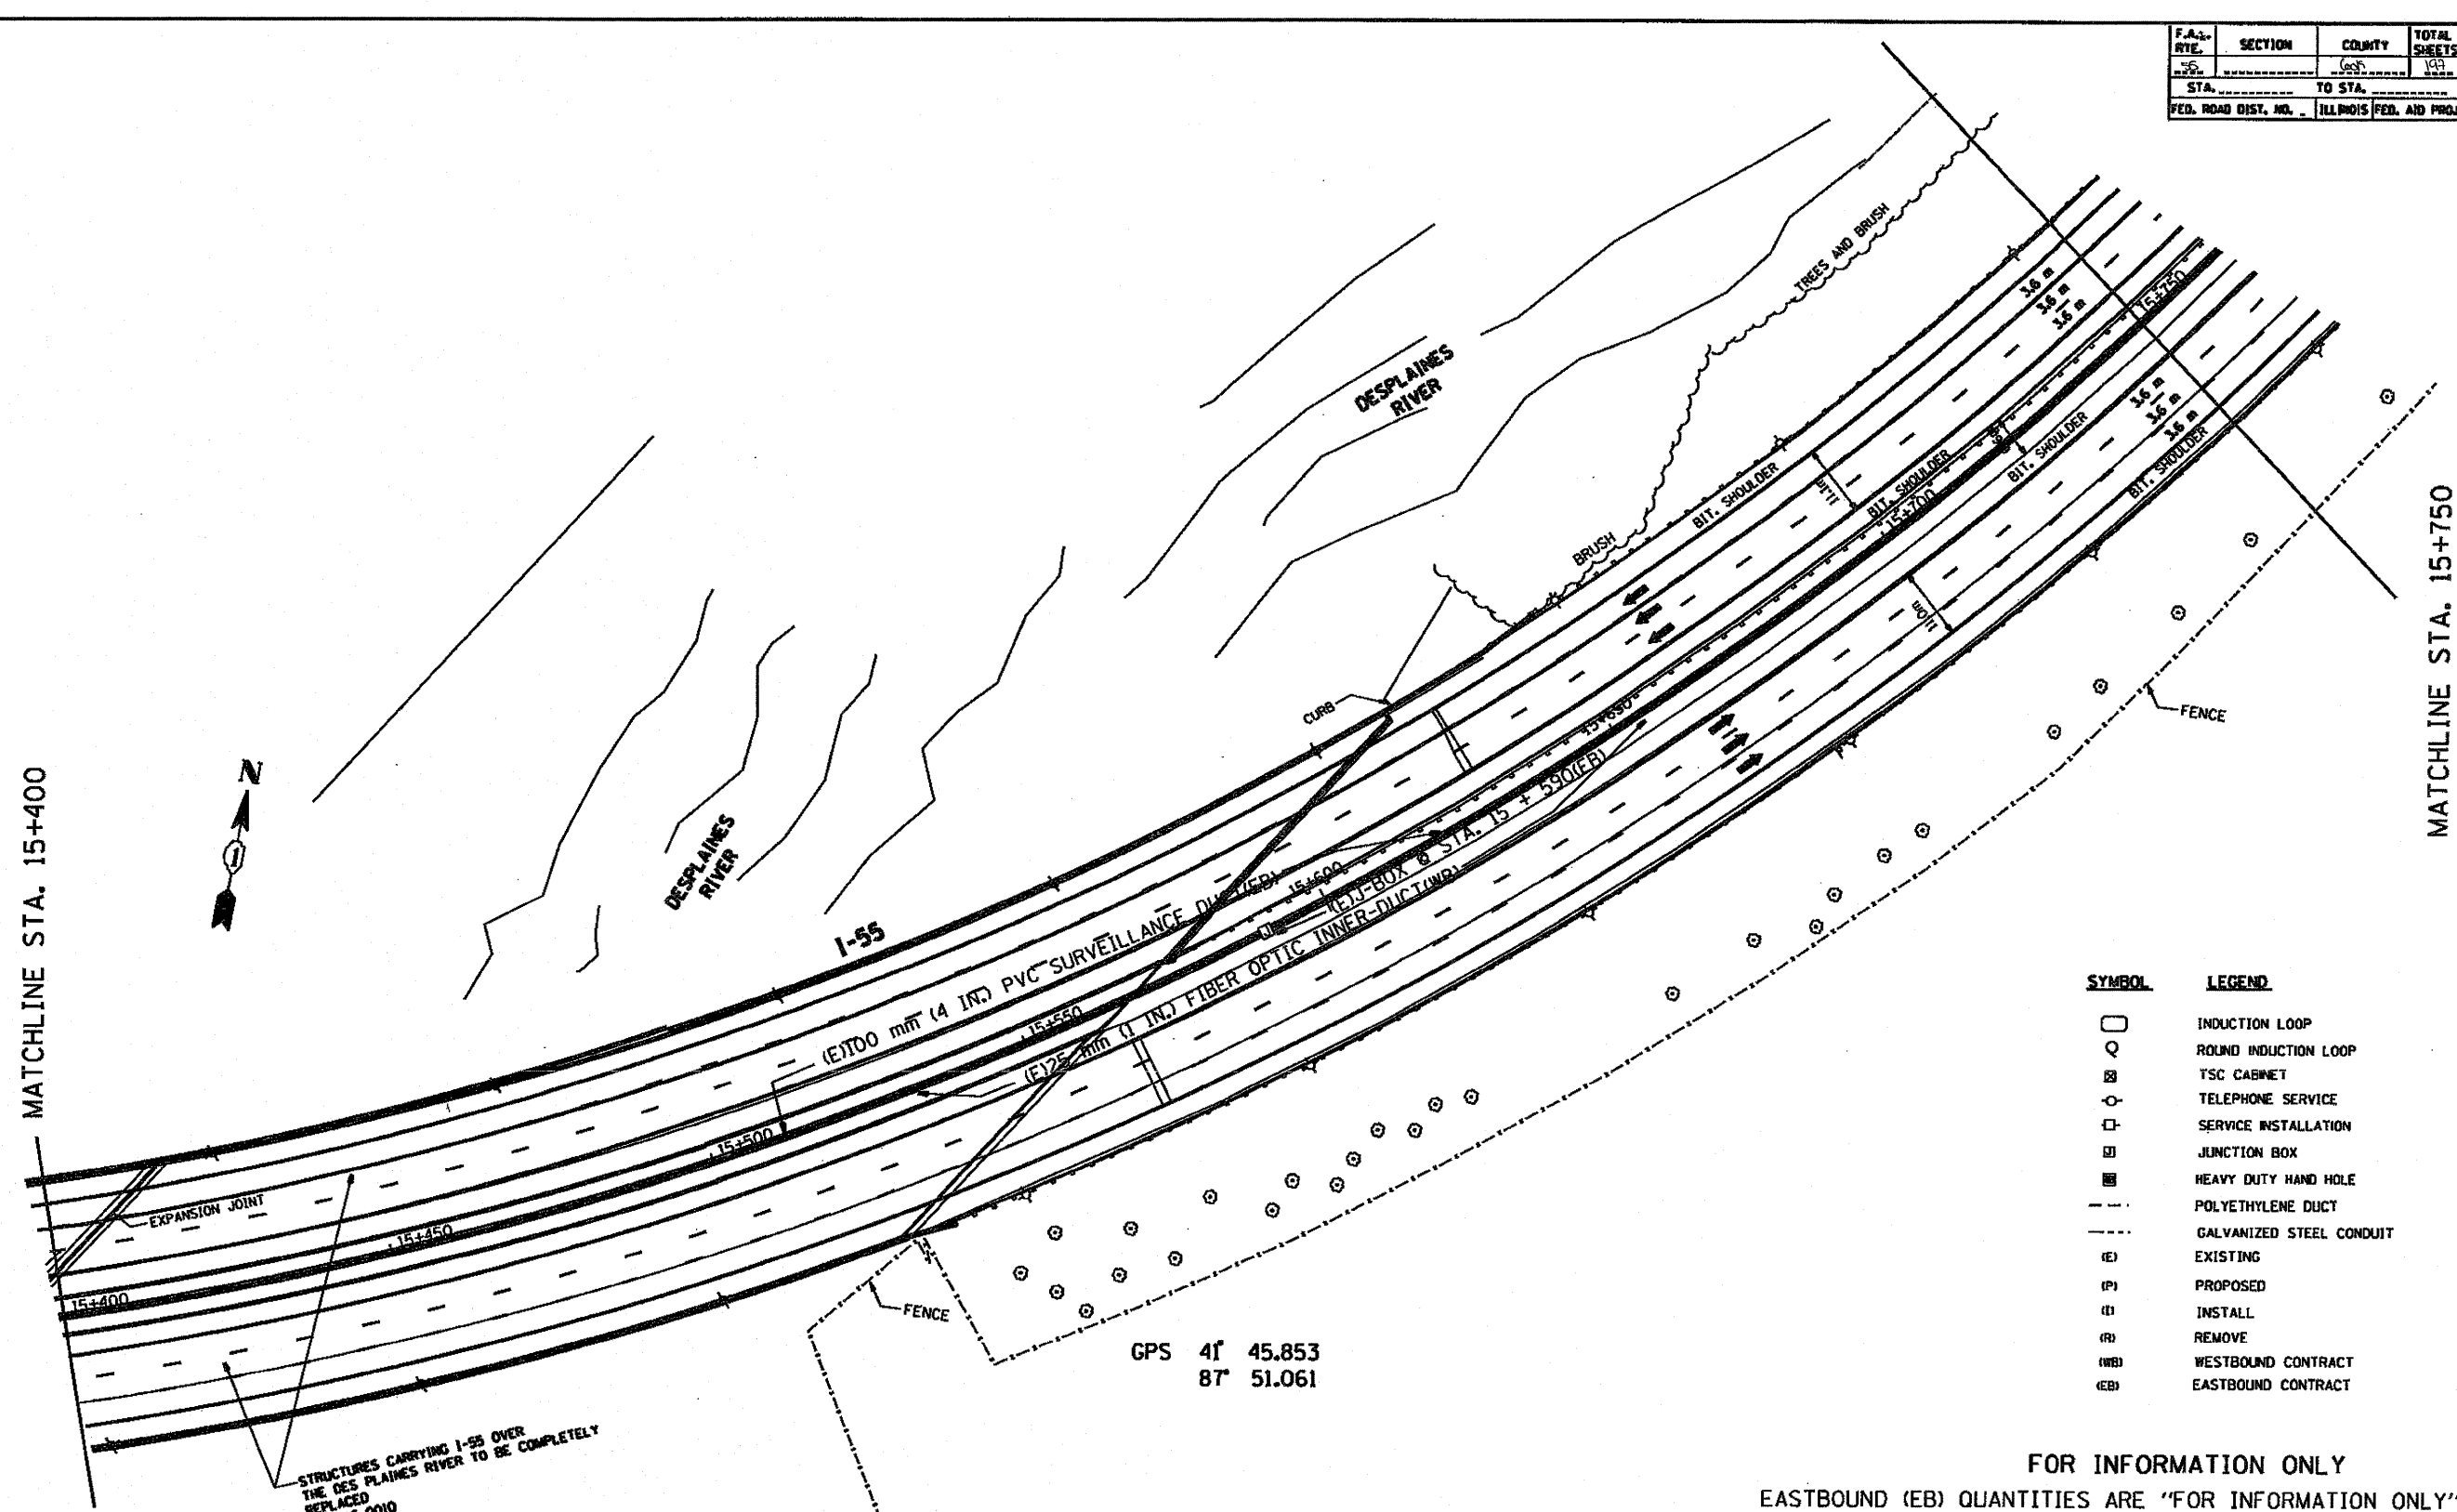

SYMBOL	LEGEND
□	INDUCTION LOOP
○	ROUND INDUCTION LOOP
⊠	TSC CABINET
⊙	TELEPHONE SERVICE
⊞	SERVICE INSTALLATION
⊞	JUNCTION BOX
⊞	HEAVY DUTY HAND HOLE
---	POLYETHYLENE DUCT
---	GALVANIZED STEEL CONDUIT
(E)	EXISTING
(P)	PROPOSED
(I)	INSTALL
(R)	REMOVE
(WB)	WESTBOUND CONTRACT
(EB)	EASTBOUND CONTRACT

FOR INFORMATION ONLY  
EASTBOUND (EB) QUANTITIES ARE "FOR INFORMATION ONLY".

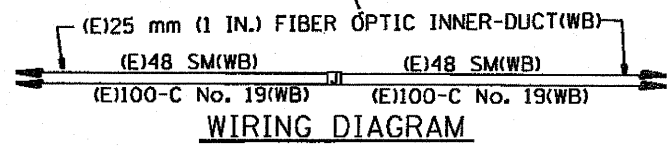

REVISIONS	
NAME	DATE
J.C.	5-99

ILLINOIS DEPARTMENT OF TRANSPORTATION  
TRAFFIC SYSTEMS CENTER  
I-55 STEVENSON  
DESPLAINES RIVER  
SCALE: 1:500  
DATE: 7-97  
DRAWN BY: G.M.  
CHECKED BY: J.C.

RD-C PROJECTS TSC 530PR-RE METSHEE1.DGN  
BF#2185048.DGN