



F.A.A. RTE.	SECTION	COUNTY	TOTAL SHEETS	SHEET NO.
55	Coch	COCH	100	50
STA. _____ TO STA. _____		FED. ROAD DIST. NO. _____ ILLINOIS FED. AID PROJECT _____		

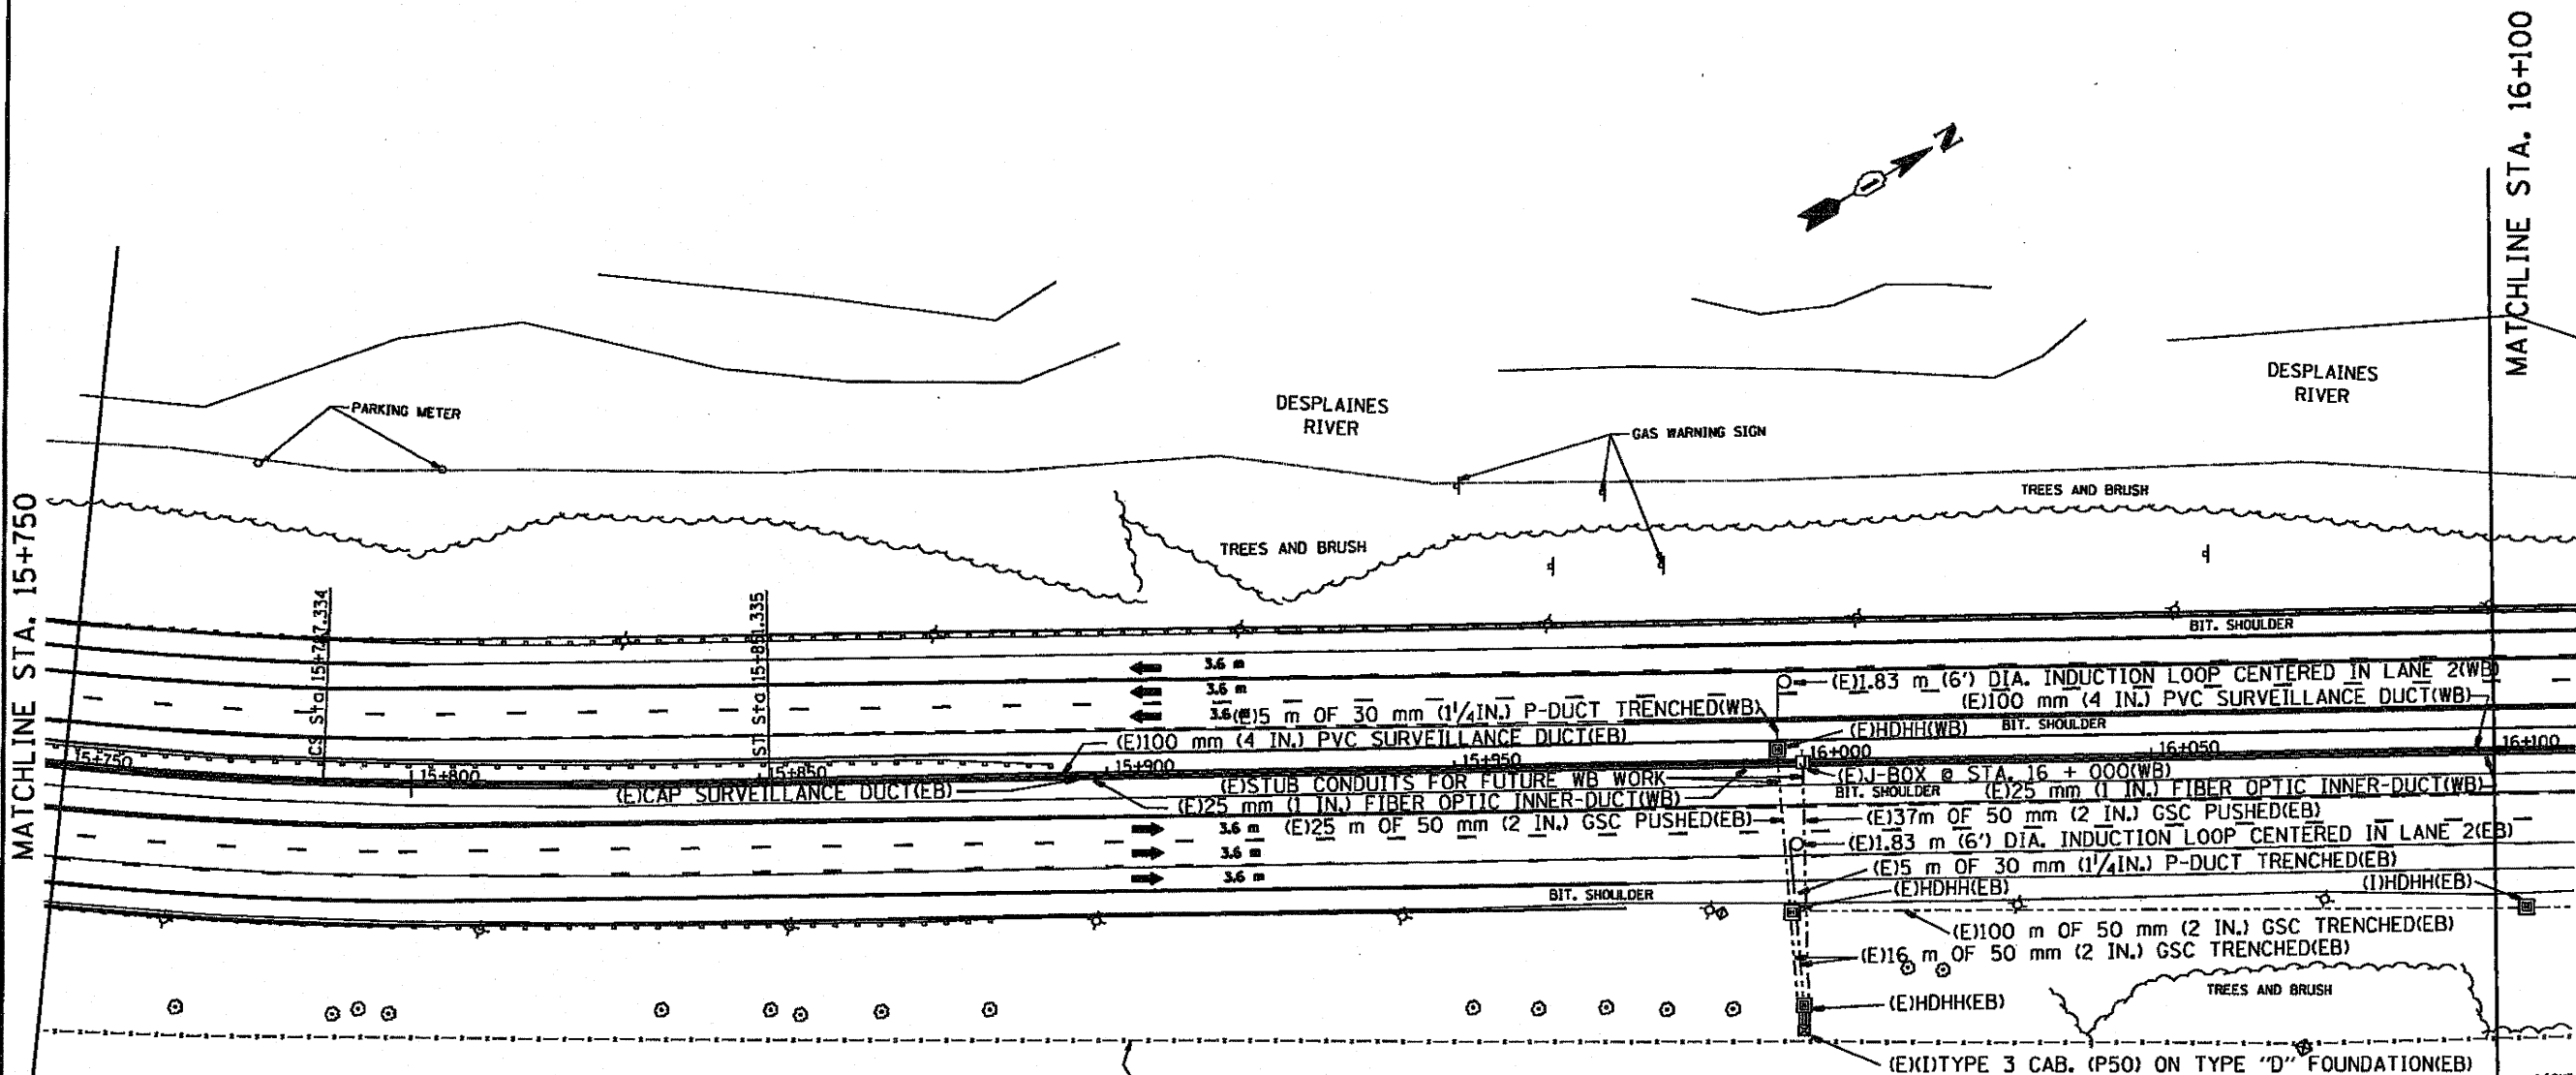

SYMBOL	LEGEND
□	INDUCTION LOOP
○	ROUND INDUCTION LOOP
■	TSC CABINET
○	TELEPHONE SERVICE
□	SERVICE INSTALLATION
■	JUNCTION BOX
■	HEAVY DUTY HAND HOLE
---	POLYETHYLENE DUCT
---	GALVANIZED STEEL CONDUIT
(E)	EXISTING
(P)	PROPOSED
(I)	INSTALL
(R)	REMOVE
(WB)	WESTBOUND CONTRACT
(EB)	EASTBOUND CONTRACT

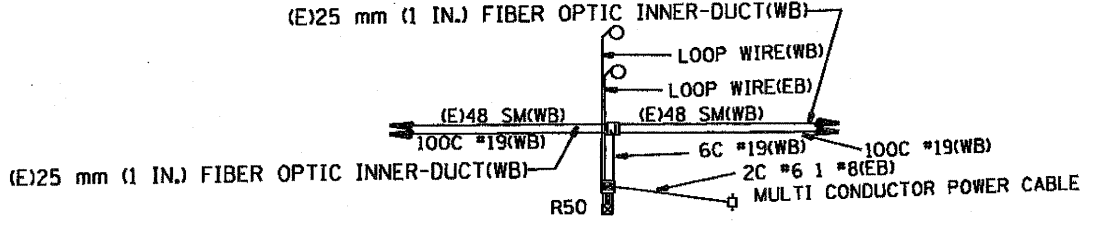

WIRING DIAGRAM

GPS 41° 46.049 41.76748
87° 50.845 87.8474

FOR INFORMATION ONLY
EASTBOUND (EB) QUANTITIES ARE "FOR INFORMATION ONLY".

REVISIONS	
NAME	DATE
J.G.	5-99

ILLINOIS DEPARTMENT OF TRANSPORTATION
TRAFFIC SYSTEMS CENTER
1-55 STEVENSON
E. OF DESPLAINES RIVER
SCALE: 1:500
DATE: 7-97
DRAWN BY: G.M.
CHECKED BY: J.G.

RD-14 PROJECTS TSC 550PP-HE, METSHEE1.DGN
RF-12769048.DGN