


F.A. RTE.	SECTION	COUNTY	TOTAL SHEETS	SHEET NO.
55		COLE	107	87
STA. 16+100		TO STA. 16+450		
FED. ROAD DIST. NO.		ILLINOIS FED. AID PROJECT		

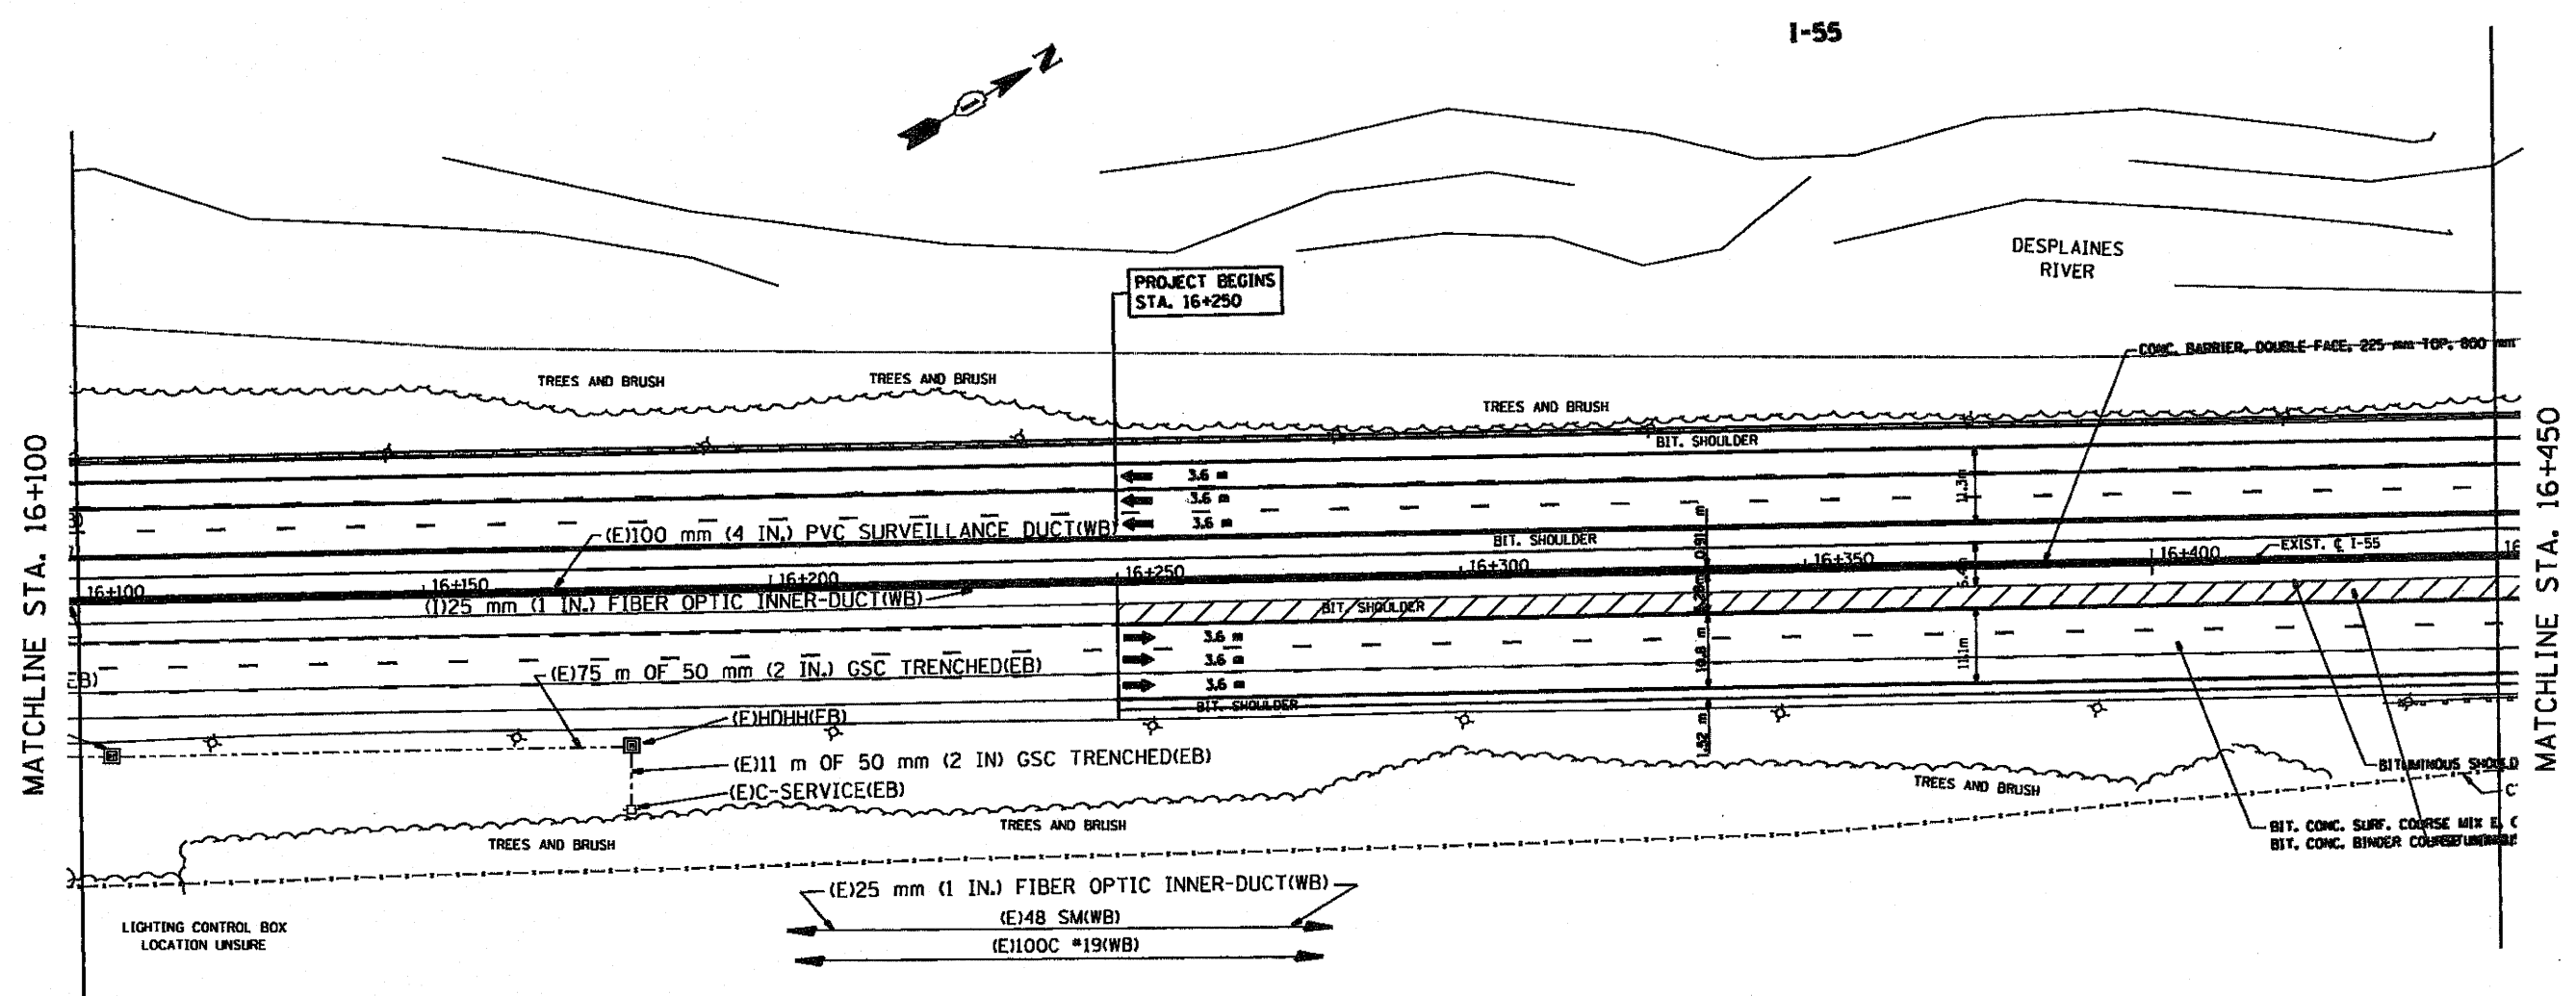

WIRING DIAGRAM

SYMBOL	LEGEND
□	INDUCTION LOOP
○	ROUND INDUCTION LOOP
⊠	TSC CABINET
◇	TELEPHONE SERVICE
⊞	SERVICE INSTALLATION
⊞	JUNCTION BOX
■	HEAVY DUTY HAND HOLE
---	POLYETHYLENE DUCT
----	GALVANIZED STEEL CONDUIT
(E)	EXISTING
(P)	PROPOSED
(I)	INSTALL
(R)	REMOVE
(WB)	WESTBOUND CONTRACT
(EB)	EASTBOUND CONTRACT

FOR INFORMATION ONLY

EASTBOUND (EB) QUANTITIES ARE "FOR INFORMATION ONLY".

REVISIONS	
NAME	DATE
J.G.	5-99

ILLINOIS DEPARTMENT OF TRANSPORTATION  
 TRAFFIC SYSTEMS CENTER  
 I-55 STEVENSON  
 STA. 16+250  
 SCALE: 1:500  
 DATE 1-97  
 DRAWN BY G.J.  
 CHECKED BY J.G.

RD-C PROJECTS TSC 550PR-HE METSHEE2.DGN  
 RF-2216ROAD.DGN