


F.A.S. RTE.	SECTION	COUNTY	TOTAL SHEETS	SHEET NO.
SE	100-10, 100-100-100	COF	187	1208
STA. _____		TO STA. _____		
FED. ROAD DIST. NO. _____		ILLINOIS FED. AID PROJECT _____		

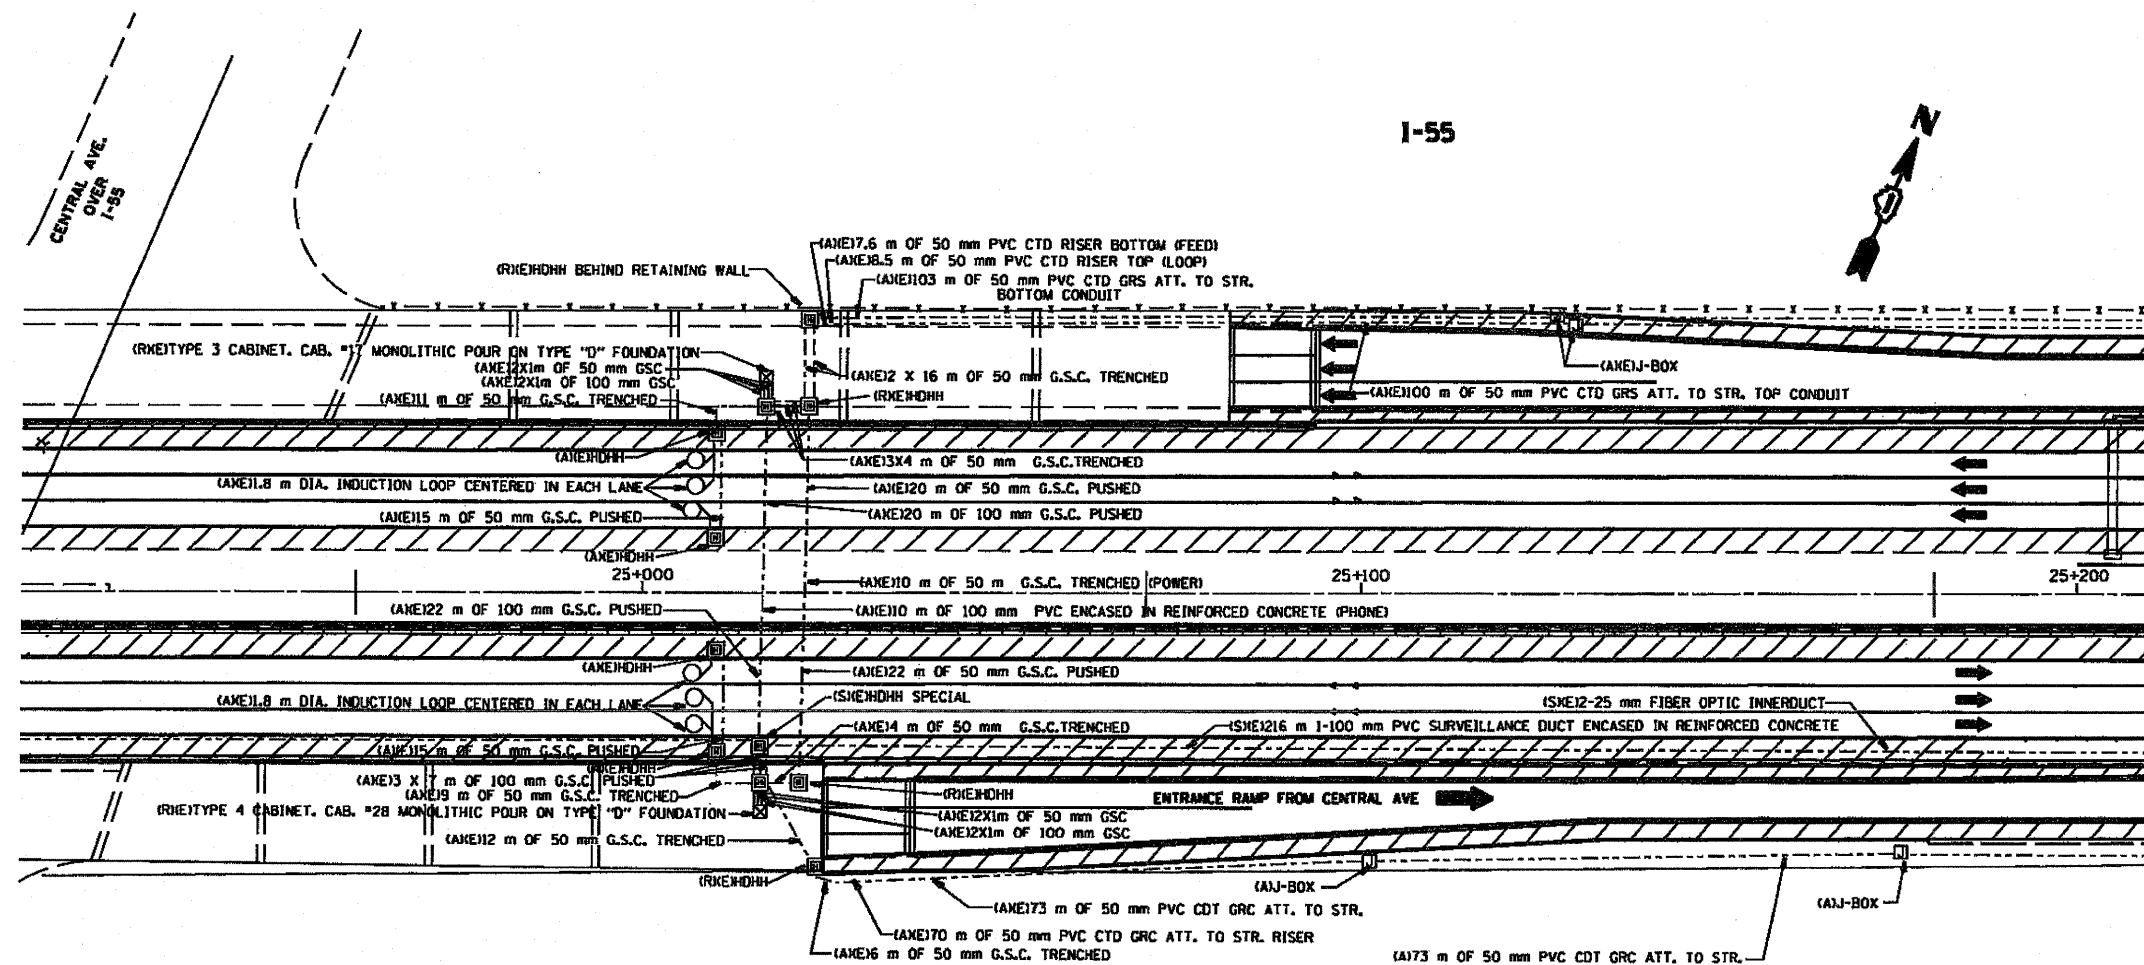

SYMBOL	LEGEND
□	INDUCTION LOOP
○	ROUND INDUCTION LOOP
⊗	TSC CABINET
⊙	TELEPHONE SERVICE
⊠	SERVICE INSTALLATION
⊞	JUNCTION BOX
⊞	HEAVY DUTY HAND HOLE
---	POLYETHYLENE DUCT
---	GALVANIZED STEEL CONDUIT
(E)	EXISTING
(A)	ABANDON
(R)	REMOVE
(S)	SAVE

NOTES:

- 1.- CONTACT TSC ENGINEER PRIOR TO REMOVAL OF EXISTING CABINETS (700)524-2145.
- 2.- 100C #19 TELECOMMUNICATION CABLE SHALL BE CAREFULLY DISCONNECTED FROM TYPE 66 CONNECTOR BLOCK.
- 3.- THE FULL LENGTH OF 100C #19 TELECOMMUNICATIONS CABLE SHALL BE PULLED BACK AND STORED IN (E) HHH SPECIAL. THE CABLE SHALL NOT BE DAMAGED IN ANY WAY.
- 4.- 100C #19 TELECOMMUNICATIONS CABLE SHALL BE SPLICED WITH U1B CONNECTORS IN THE (E) HHH SPECIAL. THIS IS A TEMPORARY SPLICE.
- 5.- WHEN THE JUNCTION BOX TO BE EMBEDDED IN THE RETAINING WALL IS FINISHED, THE 100C #19 TELECOMMUNICATIONS CABLE SHALL BE PULLED IN AND SPLICED THERE.

FOR INFORMATION ONLY
REMOVAL/EXISTING PLAN

REVISIONS		ILLINOIS DEPARTMENT OF TRANSPORTATION TRAFFIC SYSTEMS CENTER
NAME	DATE	
T.R.	09/2010	CONTRACT 60999

SCALE: 1:500
DATE: 3-99
DRAWN BY: G.A.
CHECKED BY: T.D.

RD: C:\TERRIS\NETSHEET1.DGN
RF: #276504.DGN