



MATCH LINE STA. 884+28.00  
SEE SHEET 03

MATCH LINE STA. 898+28.00  
SEE LOWER LEFT

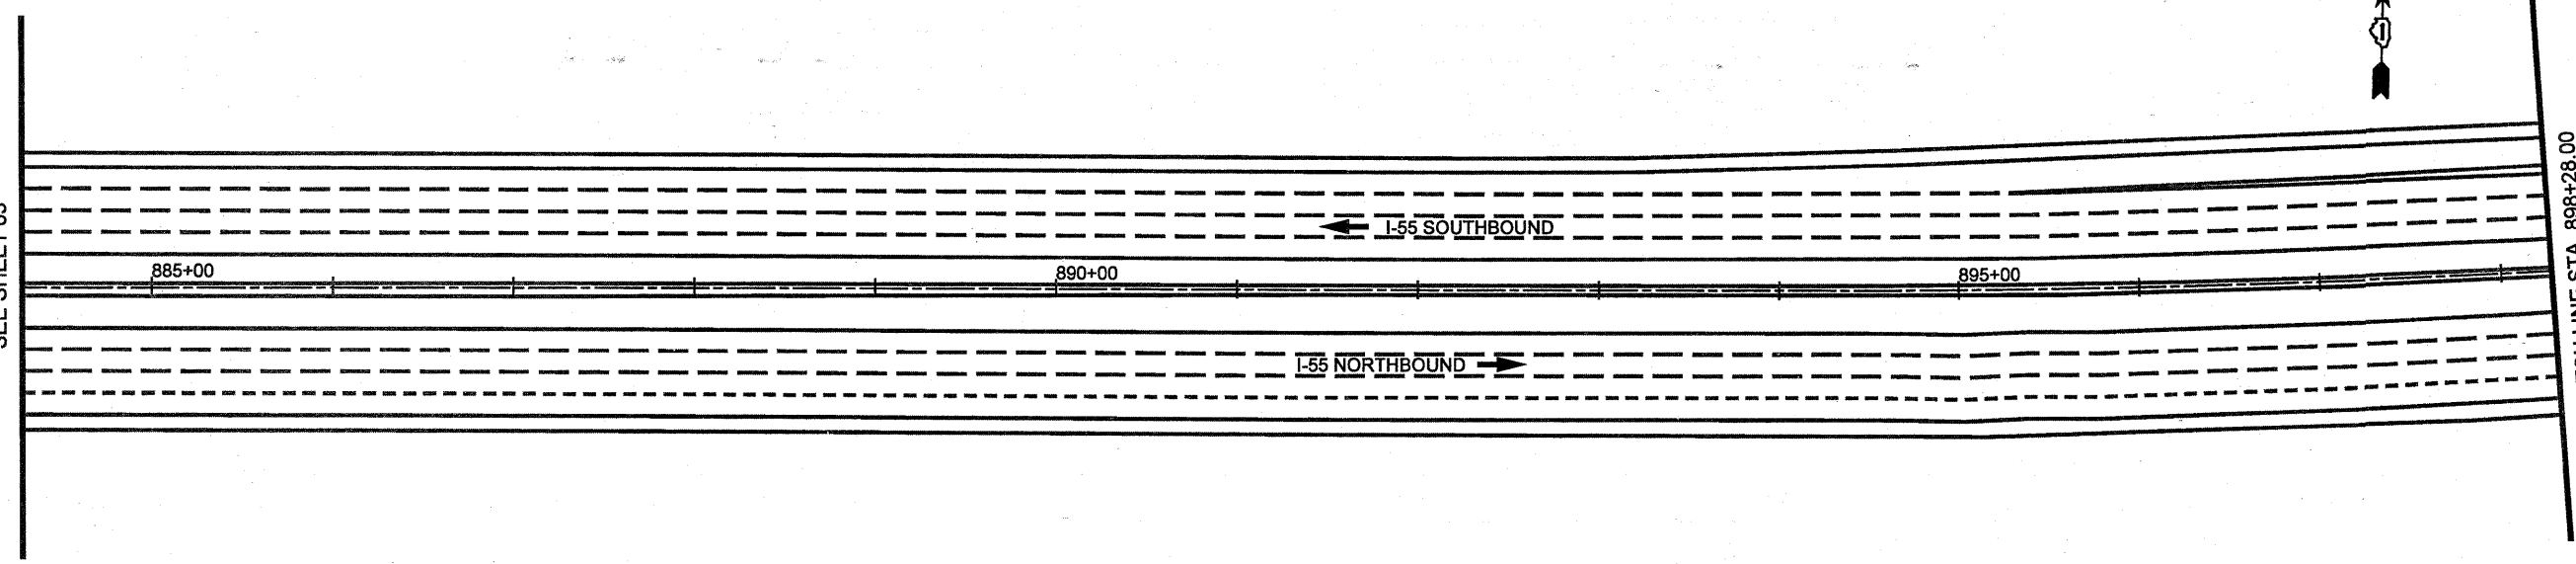


MATCH LINE STA. 898+28.00  
SEE UPPER RIGHT

MATCH LINE STA. 912+28.00  
SEE SHEET 05

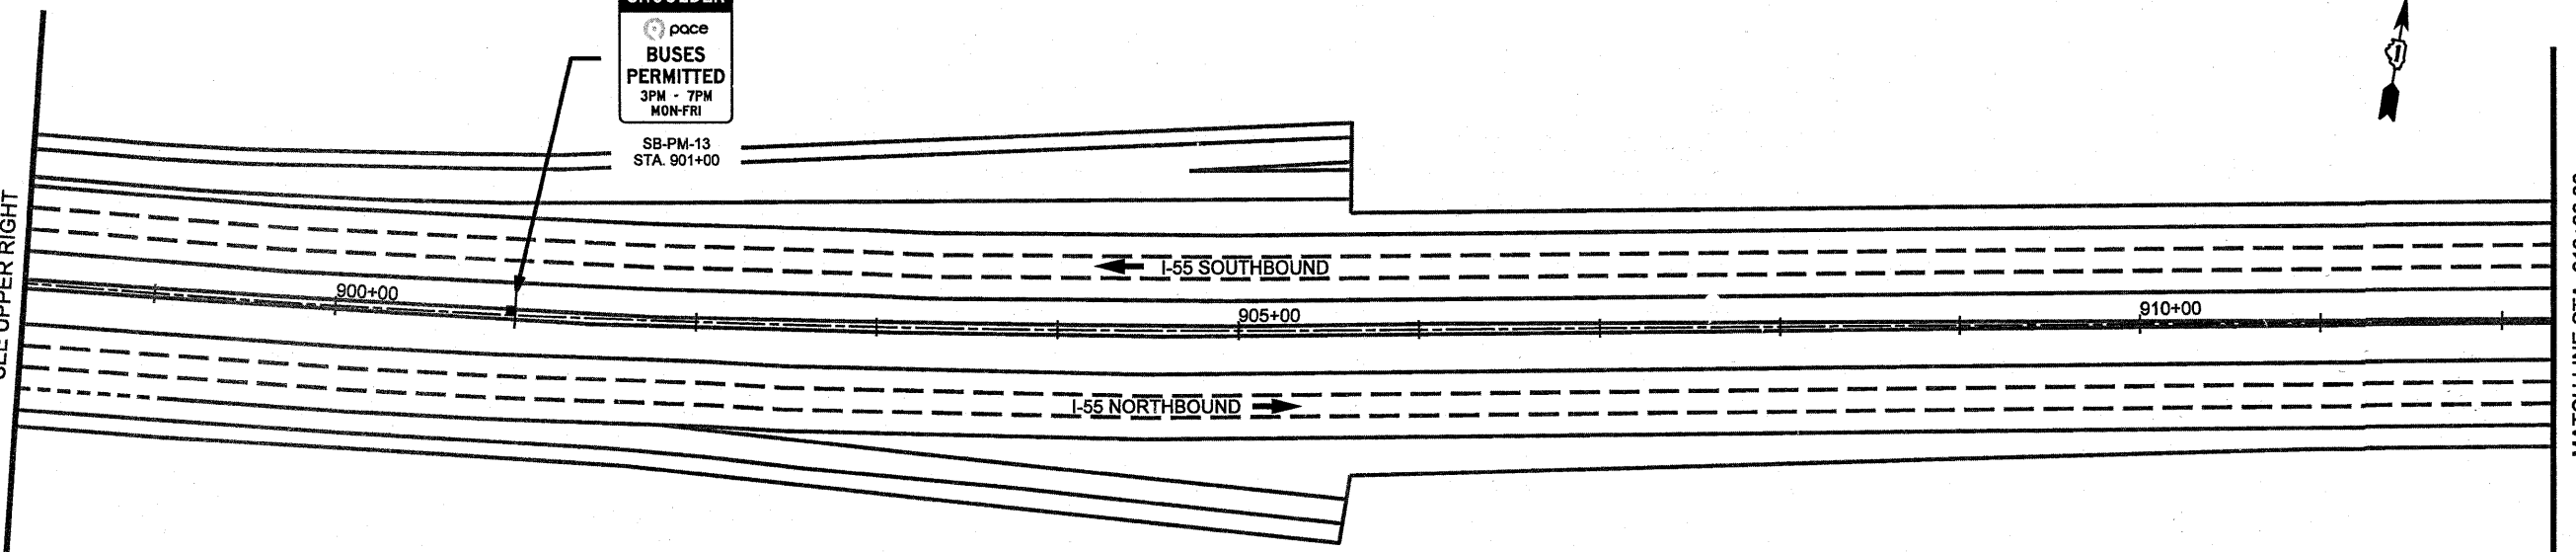

**SHOULDER**  
  
**BUSES PERMITTED**  
 3PM - 7PM  
 MON-FRI  
 SB-PM-13  
 STA. 901+00

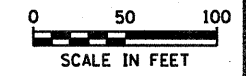

FILE NAME =	USER NAME = #USER#	DESIGNED - SEW	REVISED -
#FILE#		DRAWN - SEW	REVISED -
	PLOT SCALE = #SCALE#	CHECKED - ST	REVISED -
	PLOT DATE = #DATE#	DATE - 12/2010	REVISED -

**STATE OF ILLINOIS**  
**DEPARTMENT OF TRANSPORTATION**

**SIGNING PLAN**  
**I-55 BUS ON SHOULDER PROJECT**

SCALE: 1" = 50'    SHEET NO. 04 OF 24 SHEETS    STA. 884+28.00 TO STA. 912+28.00

F.A.I. RTE.	SECTION	COUNTY	TOTAL SHEETS	SHEET NO.
55		COOK	147	149
#10102-631, ETC. 0507-635K) RS-3			CONTRACT NO. 60164	
ILLINOIS FED. AID PROJECT				

1/13/2011