
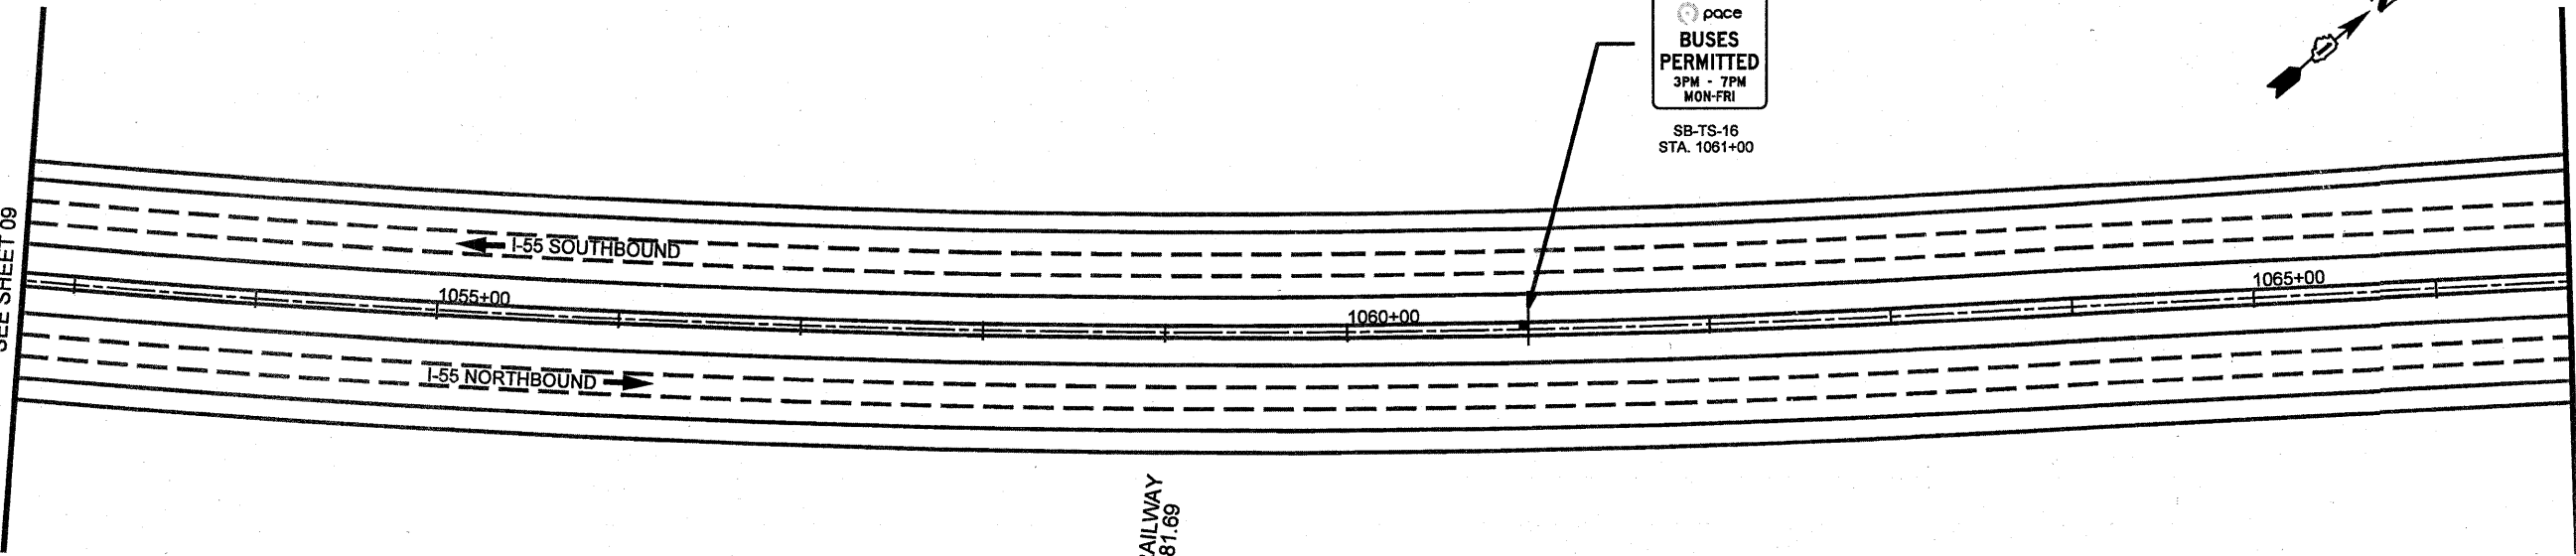


MATCH LINE STA. 1052+72.00  
SEE SHEET 09

MATCH LINE STA. 1066+73.00  
SEE LOWER LEFT

**SHOULDER**  
pocce  
**BUSES PERMITTED**  
3PM - 7PM  
MON-FRI  
SB-TS-16  
STA. 1061+00



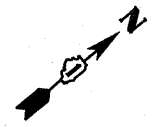


CSXT RAILWAY  
MP 281.69

MATCH LINE STA. 1066+73.00  
SEE UPPER RIGHT

MATCH LINE STA. 1080+73.00  
SEE SHEET 11

**SHOULDER**  
pocce  
**BUSES PERMITTED**  
5AM - 9AM  
MON-FRI  
NB-TS-15  
STA. 1073+20

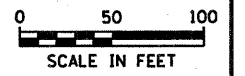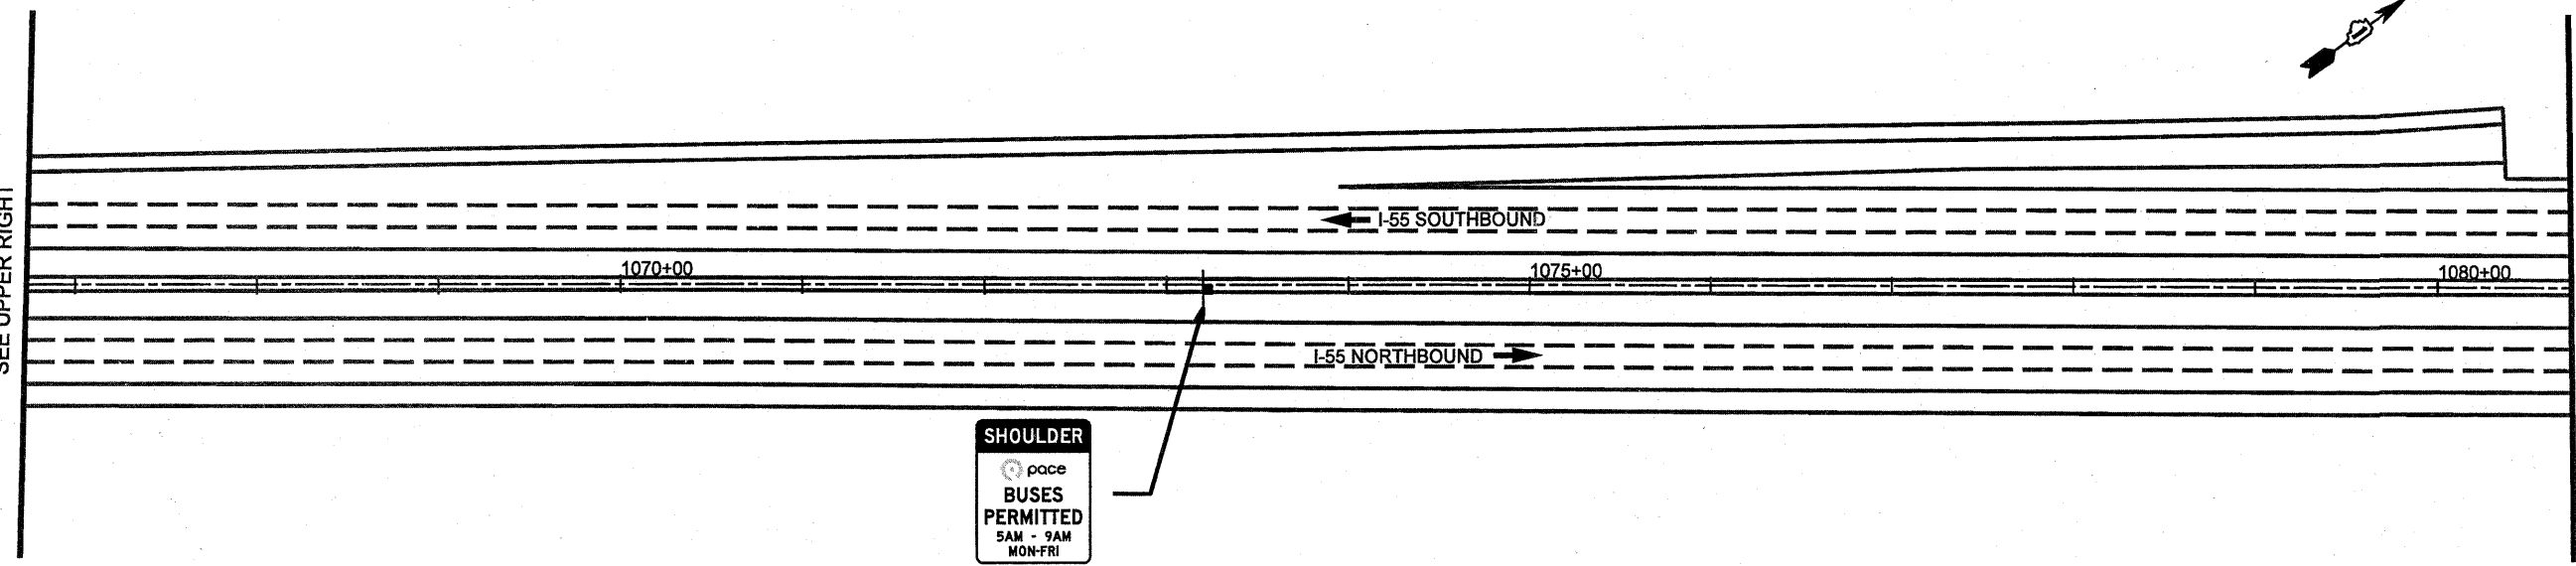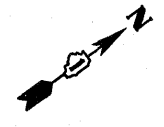

1/10/2011

FILE NAME * #FILE#	USER NAME * #USER#	DESIGNED - SEW	REVISED -	STATE OF ILLINOIS DEPARTMENT OF TRANSPORTATION	SIGNING PLAN I-55 BUS ON SHOULDER PROJECT			F.A.J. RTE. 55	SECTION .	COUNTY COOK	TOTAL SHEETS 143	SHEET NO. 135
	PLOT SCALE * #SCALE#	CHECKED - ST	REVISED -		SCALE: 1" = 50'	SHEET NO. 10 OF 24 SHEETS	STA. 1052+72.00 TO STA. 1080+73.00	*10102-631, ETC, 0507-635K1 RS-3		CONTRACT NO. 60164		
	PLOT DATE * #DATE#	DATE - 12/2010	REVISED -		ILLINOIS FED. AID PROJECT							