



MATCH LINE STA. 1193+04.00
SEE SHEET 14

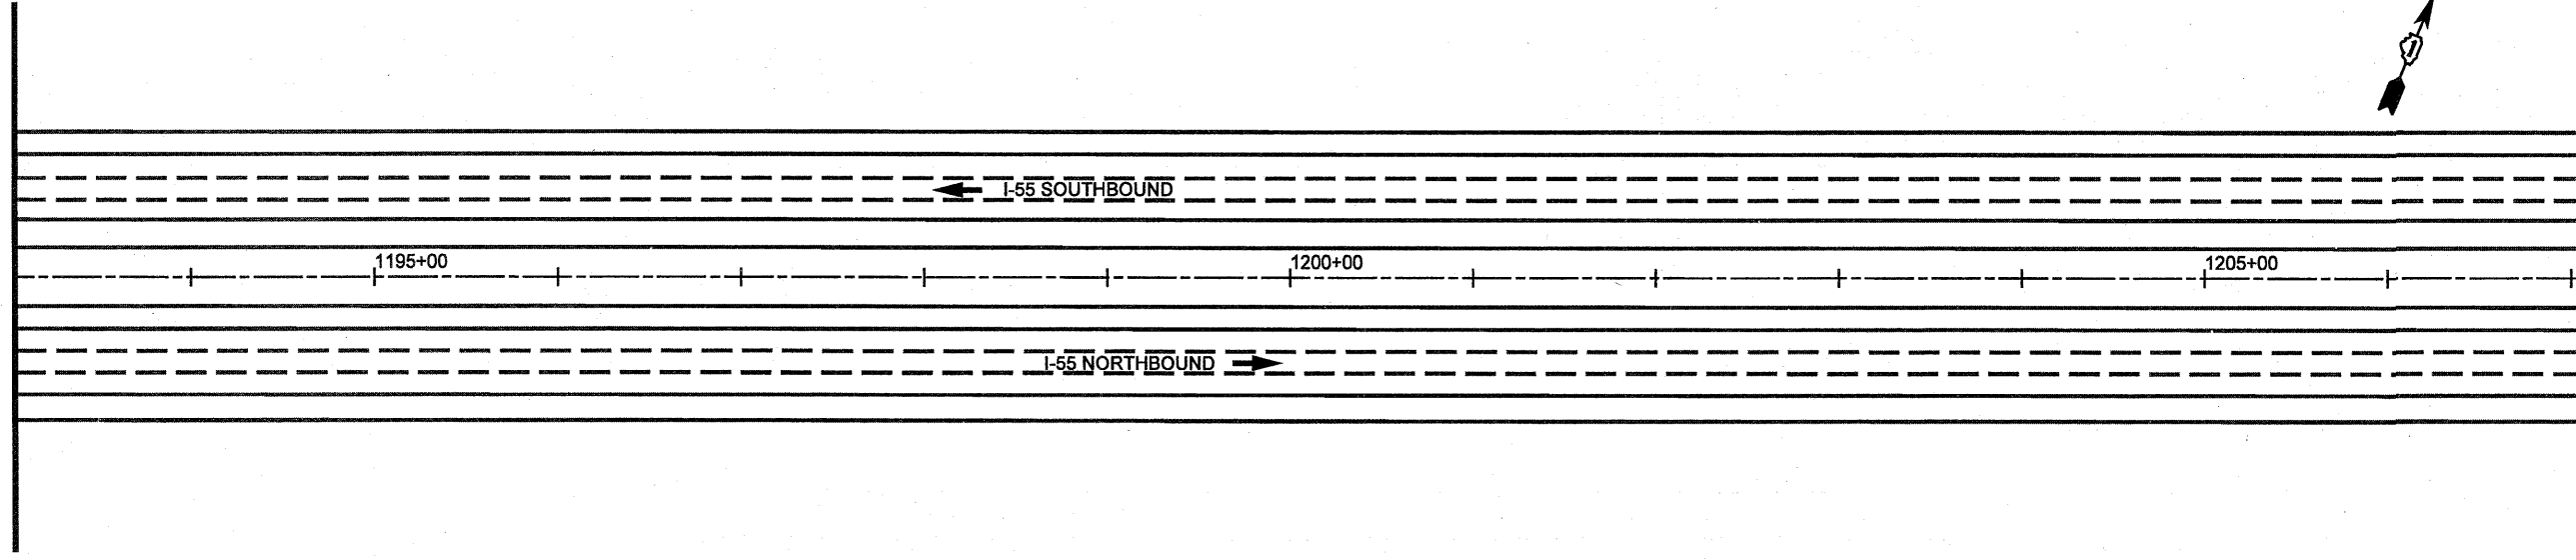


MATCH LINE STA. 1207+07.00
SEE LOWER LEFT

MATCH LINE STA. 1207+07.00
SEE UPPER RIGHT

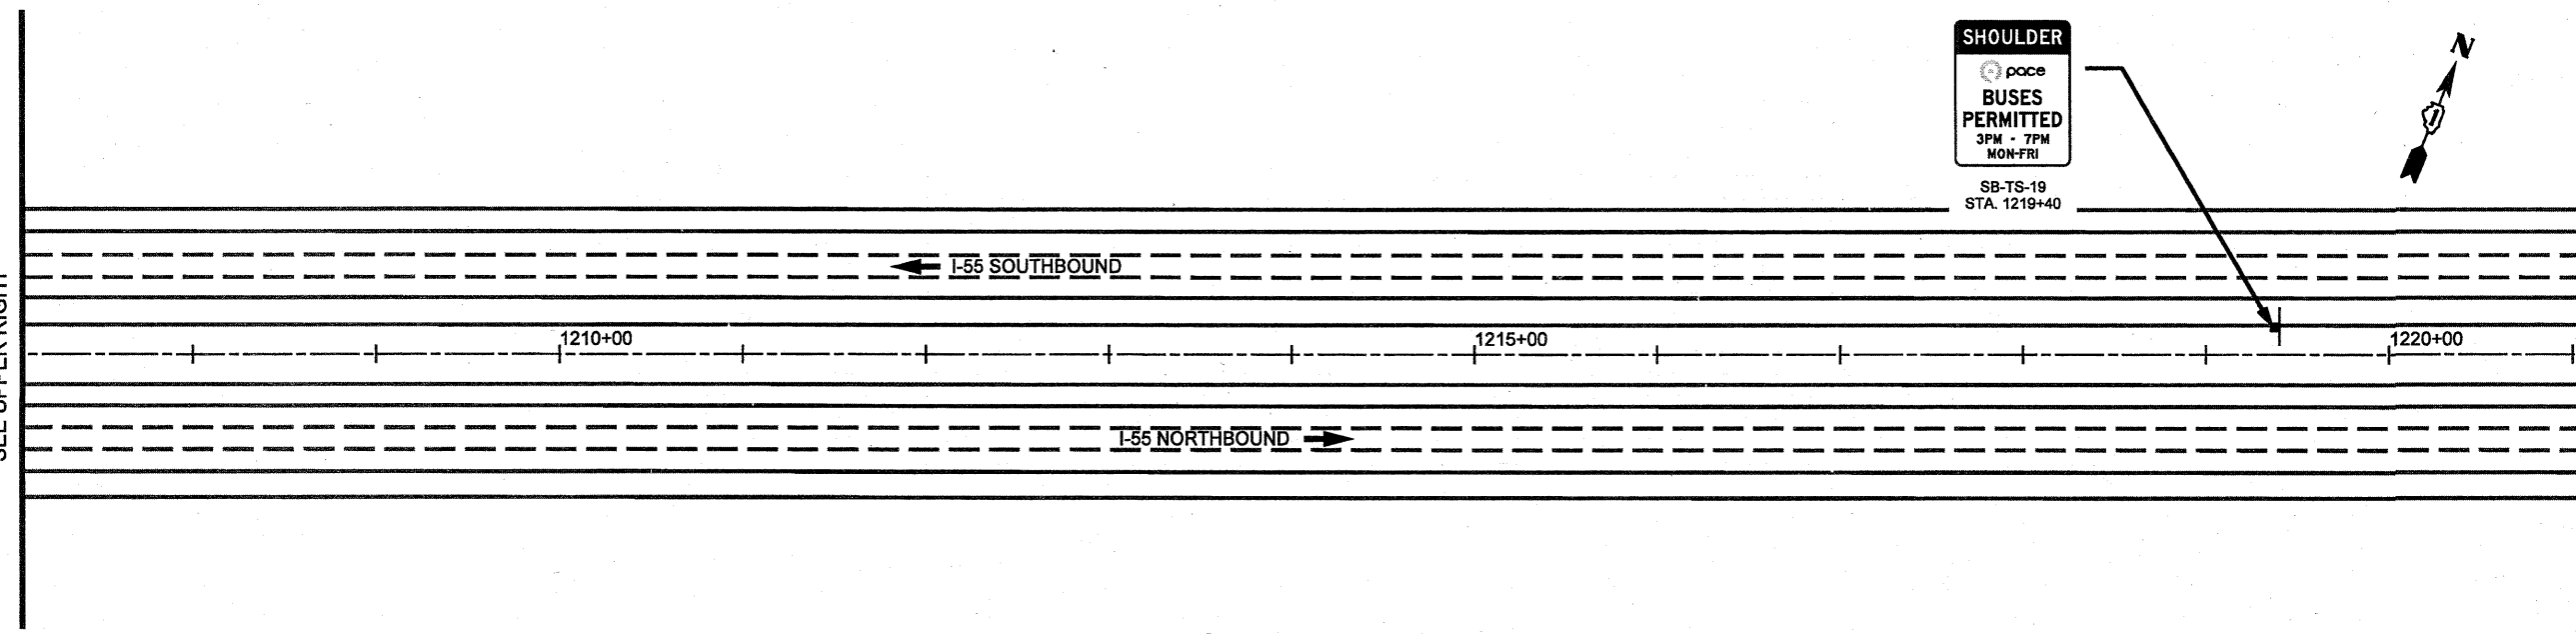

MATCH LINE STA. 1221+07.00
SEE SHEET 16

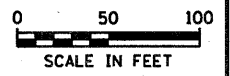

1/13/2011

FILE NAME #FILE#	USER NAME * #USER#	DESIGNED - SEW	REVISED -	STATE OF ILLINOIS DEPARTMENT OF TRANSPORTATION	SIGNING PLAN I-55 BUS ON SHOULDER PROJECT		F.A.I. RTE.	SECTION	COUNTY	TOTAL SHEETS	SHEET NO.
	PLOT SCALE = #SCALE#	DRAWN - SEW	REVISED -		55		COOK	147	1168		
	PLOT DATE * #DATE#	CHECKED - ST	REVISED -		SCALE: 1" = 50'		SHEET NO. 15 OF 24 SHEETS	STA. 1193+04.00 TO STA. 1221+07.00	CONTRACT NO. 60164		
	DATE - 12/2010	REVISOR -	REVISED -						ILLINOIS FED. AID PROJECT		