


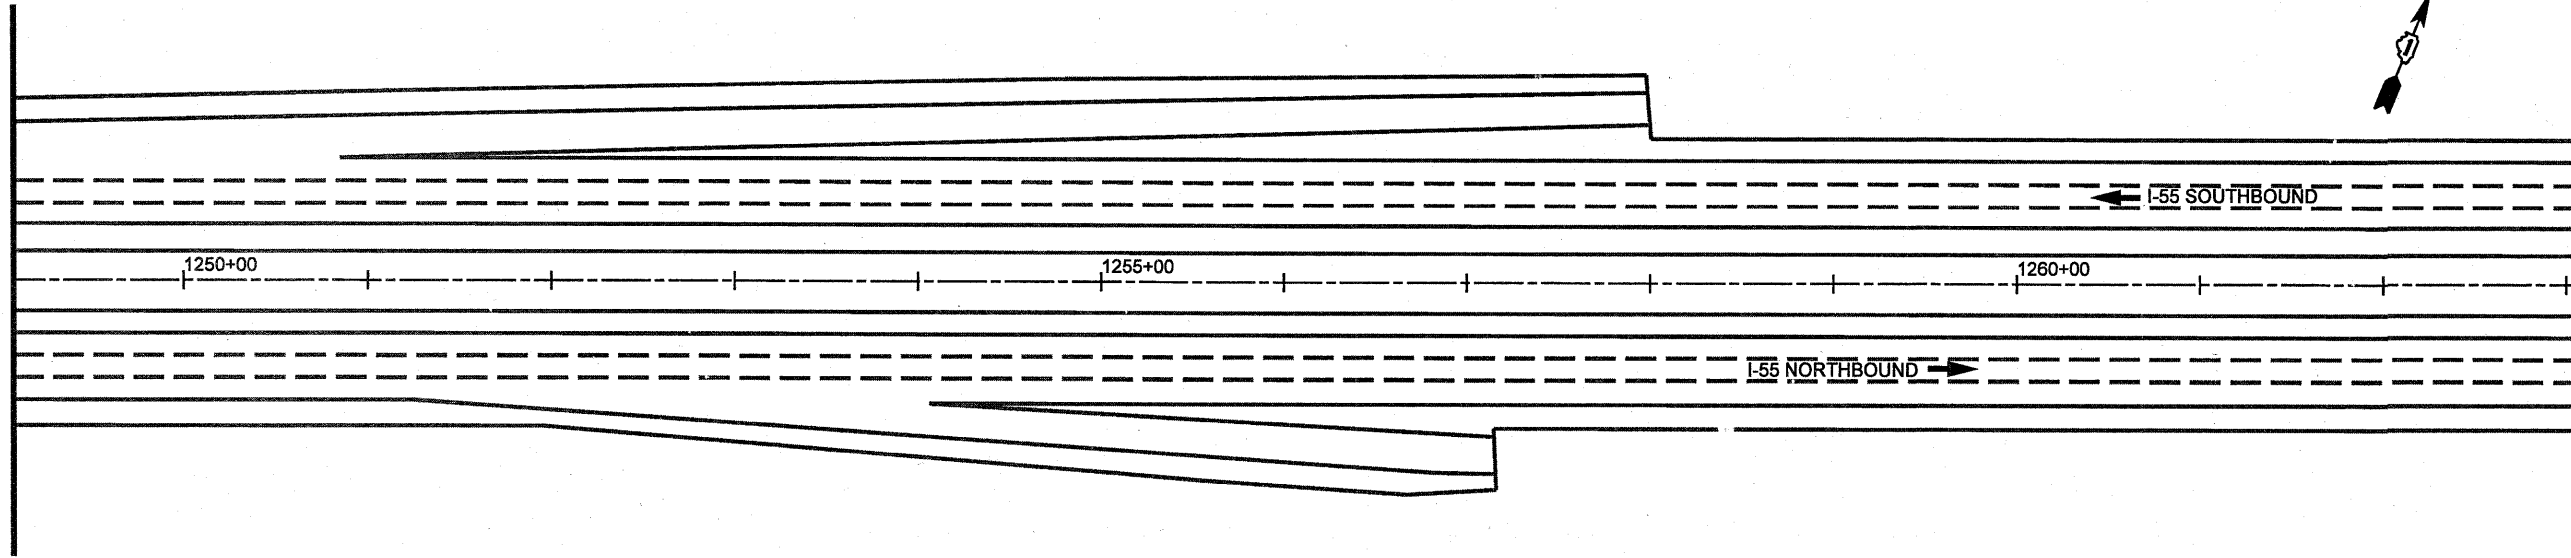


MATCH LINE STA. 1249+07.00
SEE SHEET 16

MATCH LINE STA. 1263+07.00
SEE LOWER LEFT




MATCH LINE STA. 1263+07.00
SEE UPPER RIGHT

MATCH LINE STA. 1277+07.00
SEE SHEET 18

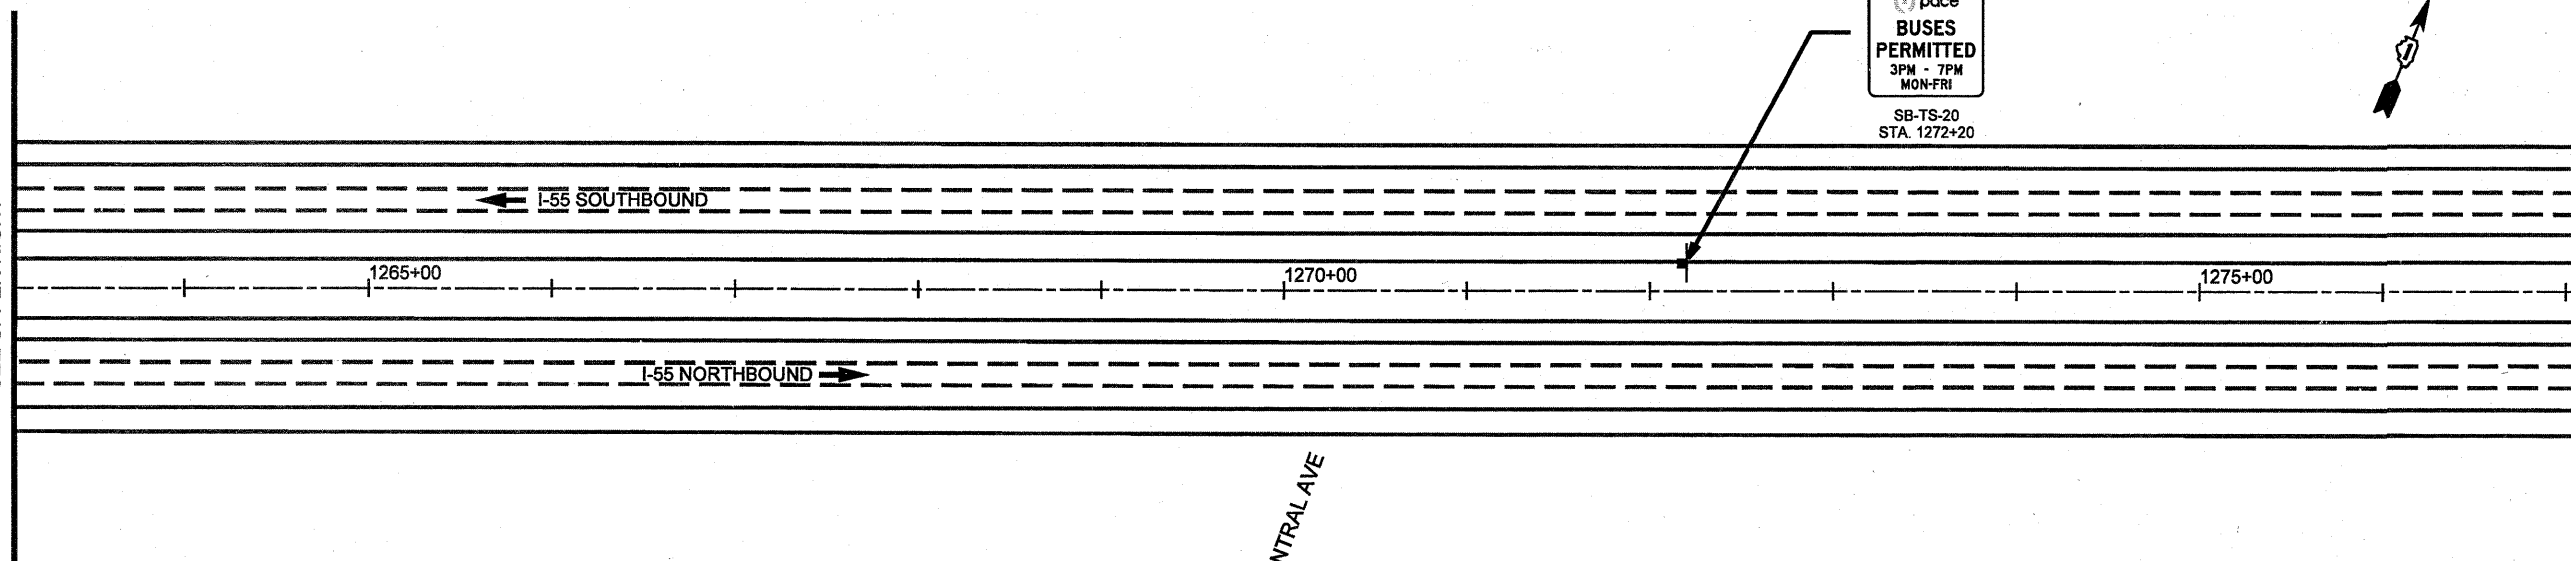

SHOULDER
 pace
BUSES PERMITTED
 3PM - 7PM
 MON-FRI
 SB-TS-20
 STA. 1272+20

CENTRAL AVE

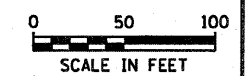

1/13/2011

FILE NAME #FILE#	USER NAME = #USER#	DESIGNED - SEW	REVISED -	STATE OF ILLINOIS DEPARTMENT OF TRANSPORTATION	SIGNING PLAN I-55 BUS ON SHOULDER PROJECT	F.A.I. RTE.	SECTION	COUNTY	TOTAL SHEETS	SHEET NO.
	PLOT SCALE = #SCALE#	DRAWN - SEW	REVISED -			55		COOK	192	162
	PLOT DATE = #DATE#	CHECKED - ST	REVISED -			*0102-631, ETC. 0507-635K) RS-3		CONTRACT NO. 60164		
		DATE - 12/2010	REVISED -			ILLINOIS FED. AID PROJECT				
					SCALE: 1" = 50'	SHEET NO. 17 OF 24 SHEETS		STA. 1249+07.00 TO STA. 1277+07.00		