


MATCH LINE STA. 1277+07.00  
SEE SHEET 17

MATCH LINE STA. 1291+07.00  
SEE LOWER LEFT

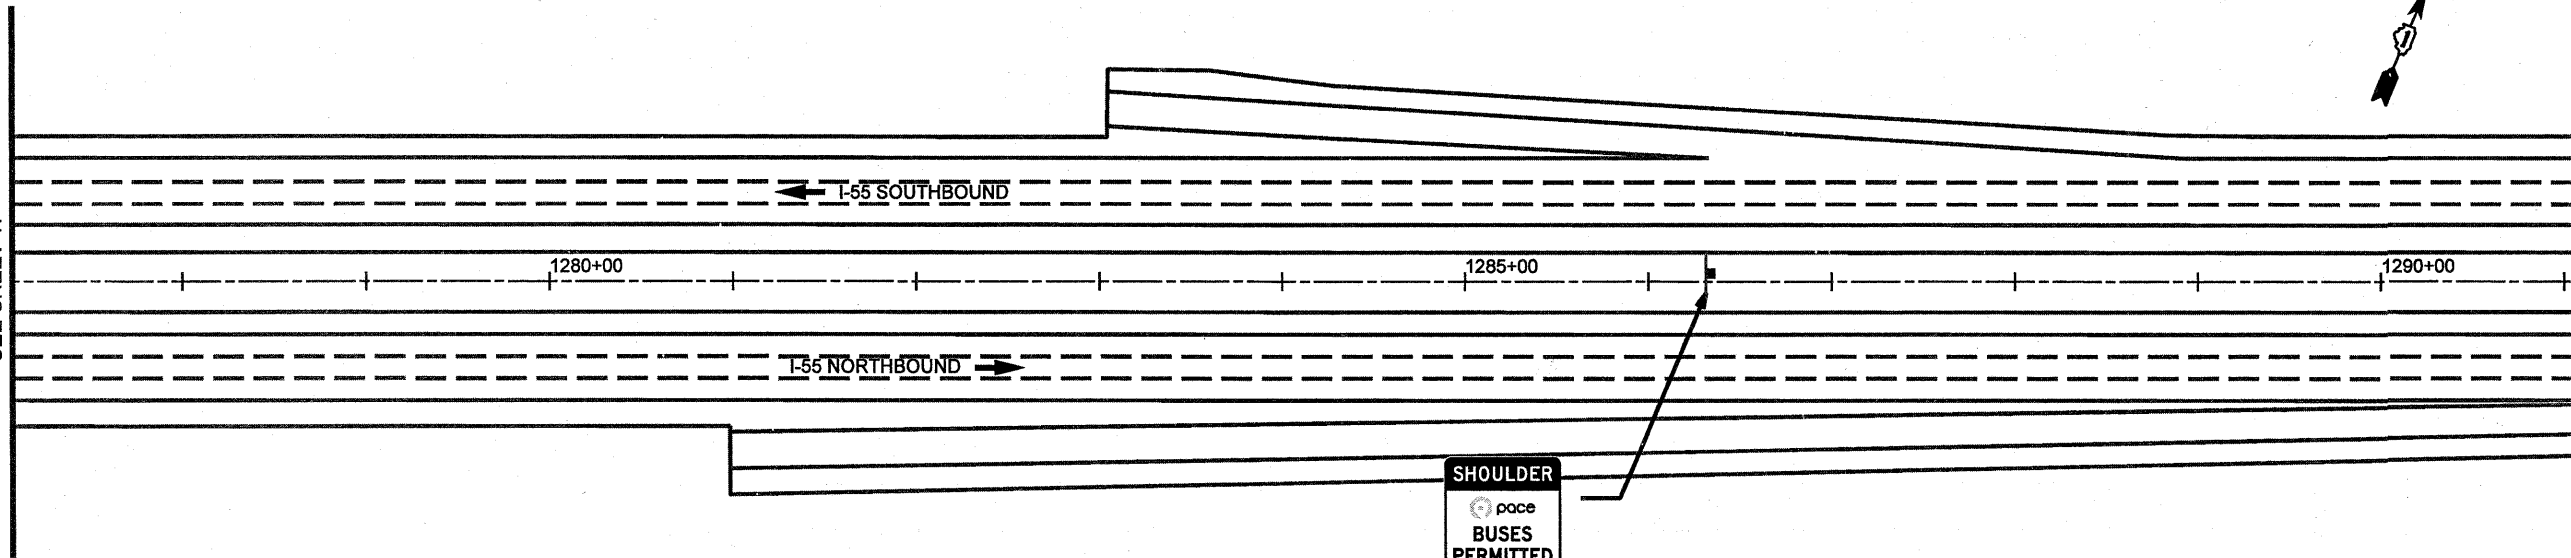


**SHOULDER**  
pace  
**BUSES PERMITTED**  
5AM - 9AM  
MON-FRI

NB-PM-19  
STA. 1286+30


MATCH LINE STA. 1291+07.00  
SEE UPPER RIGHT

MATCH LINE STA. 1305+07.00  
SEE SHEET 19

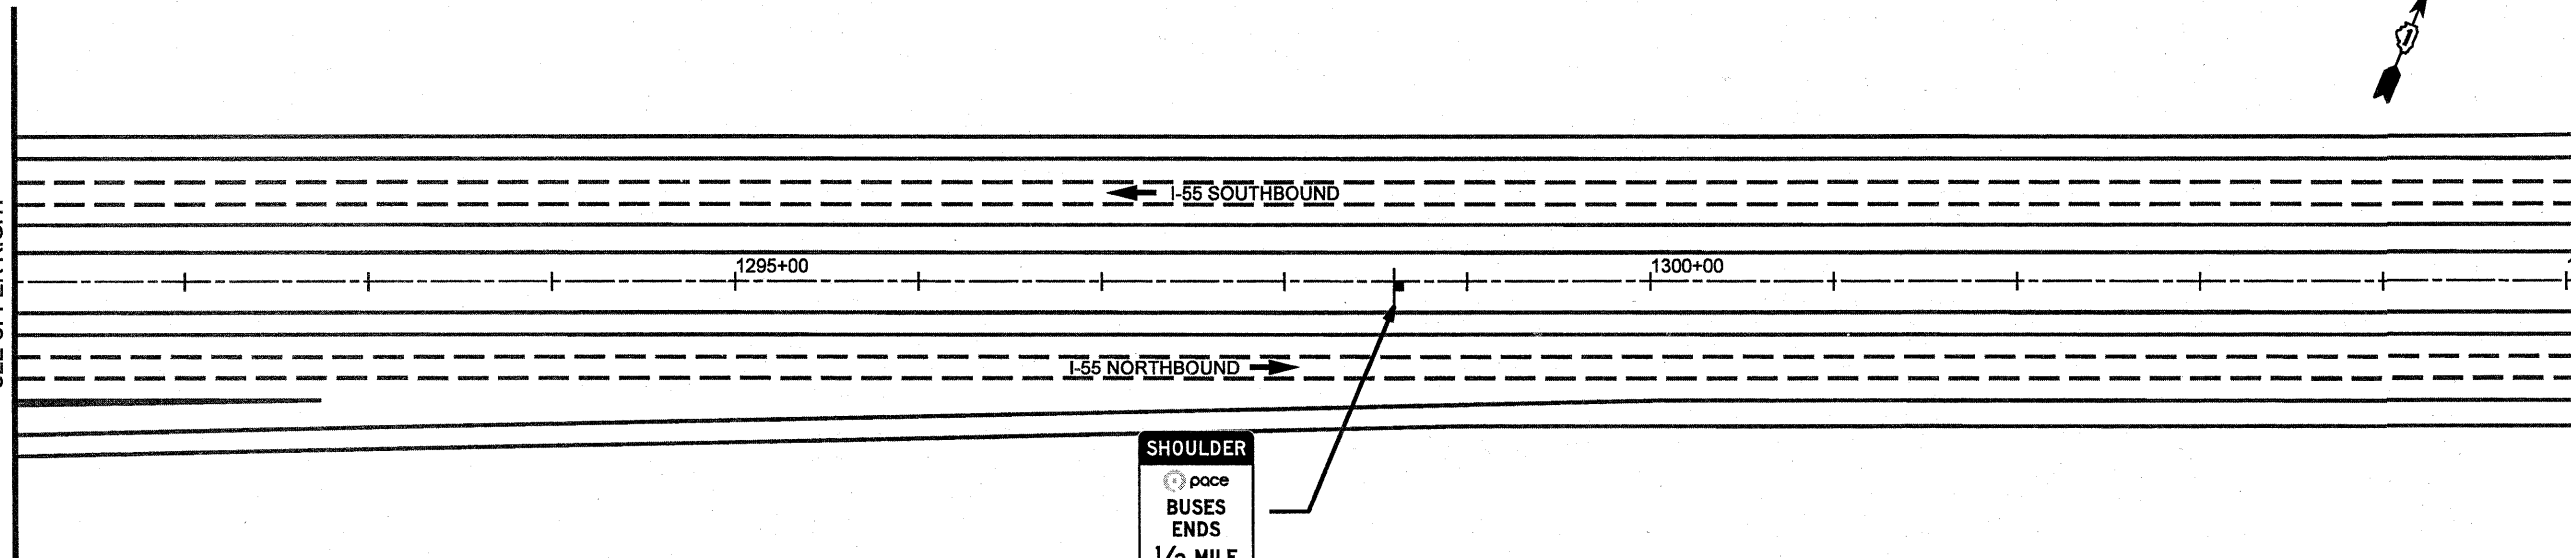

**SHOULDER**  
pace  
**BUSES ENDS**  
1/2 MILE

NB-TS-20  
STA. 1298+60

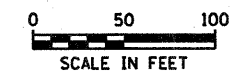

1/12/2011

FILE NAME *	USER NAME * #USER#	DESIGNED - SEW	REVISED -
#FILE#		DRAWN - SEW	REVISED -
	PLOT SCALE * #SCALE#	CHECKED - ST	REVISED -
	PLOT DATE * #DATE#	DATE - 12/2010	REVISED -

STATE OF ILLINOIS  
DEPARTMENT OF TRANSPORTATION

SIGNING PLAN		
I-55 BUS ON SHOULDER PROJECT		
SCALE: 1" = 50'	SHEET NO. 18 OF 24 SHEETS	STA. 1277+07.00 TO STA. 1305+07.00

F.A.I. RTE.	SECTION	COUNTY	TOTAL SHEETS	SHEET NO.
55		COOK	197	163
*10102-631, ETC, 0507-635K1 RS-3			CONTRACT NO. 60164	
ILLINOIS FED. AID PROJECT				