


MATCH LINE STA. 1305+07.00  
SEE SHEET 18

MATCH LINE STA. 1319+04.00  
SEE LOWER LEFT

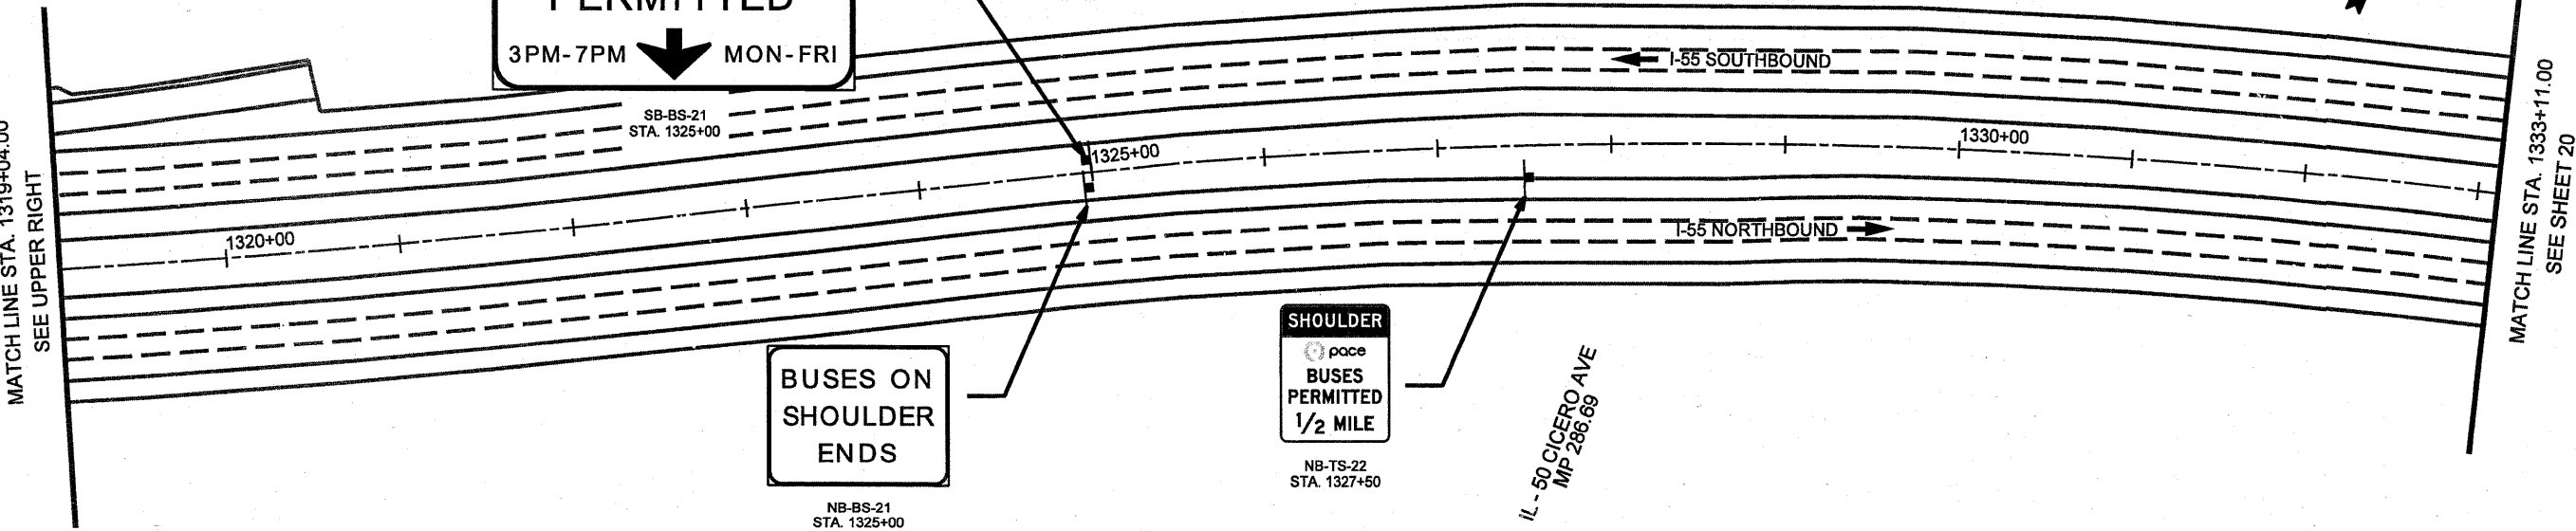

MATCH LINE STA. 1319+04.00  
SEE UPPER RIGHT

MATCH LINE STA. 1333+11.00  
SEE SHEET 20

**SHOULDER**  
pace BUSES  
PERMITTED  
3PM-7PM ↓ MON-FRI

BUSES ON  
SHOULDER  
ENDS


**SHOULDER**  
pace  
BUSES  
PERMITTED  
1/2 MILE

IL-50 CICERO AVE  
MP 286.69

SB-BS-21  
STA. 1325+00

NB-BS-21  
STA. 1325+00

NB-TS-22  
STA. 1327+50

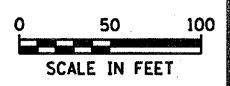

1/13/2011

FILE NAME = #FILE#	USER NAME = #USER#	DESIGNED - SEW	REVISED -	<b>STATE OF ILLINOIS DEPARTMENT OF TRANSPORTATION</b>	<b>SIGNING PLAN I-55 BUS ON SHOULDER PROJECT</b>		F.A.I. RTE. 55	SECTION .	COUNTY COOK	TOTAL SHEETS 193	SHEET NO. 164	
	PLOT SCALE = #SCALE#	DRAWN - SEW	REVISED -		SCALE: 1" = 50'	SHEET NO. 19 OF 24 SHEETS	STA. 1305+07.00 TO STA. 1333+11.00	CONTRACT NO. 60164				
	PLOT DATE = #DATE#	CHECKED - ST	REVISED -		ILLINOIS FED. AID PROJECT							
		DATE - 12/2010	REVISED -									