
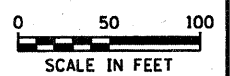


MATCH LINE STA. 1333+11.00
SEE SHEET 19

MATCH LINE STA. 1347+14.00
SEE LOWER LEFT

MATCH LINE STA. 1347+14.00
SEE UPPER RIGHT

MATCH LINE STA. 1361+14.00
SEE SHEET 21

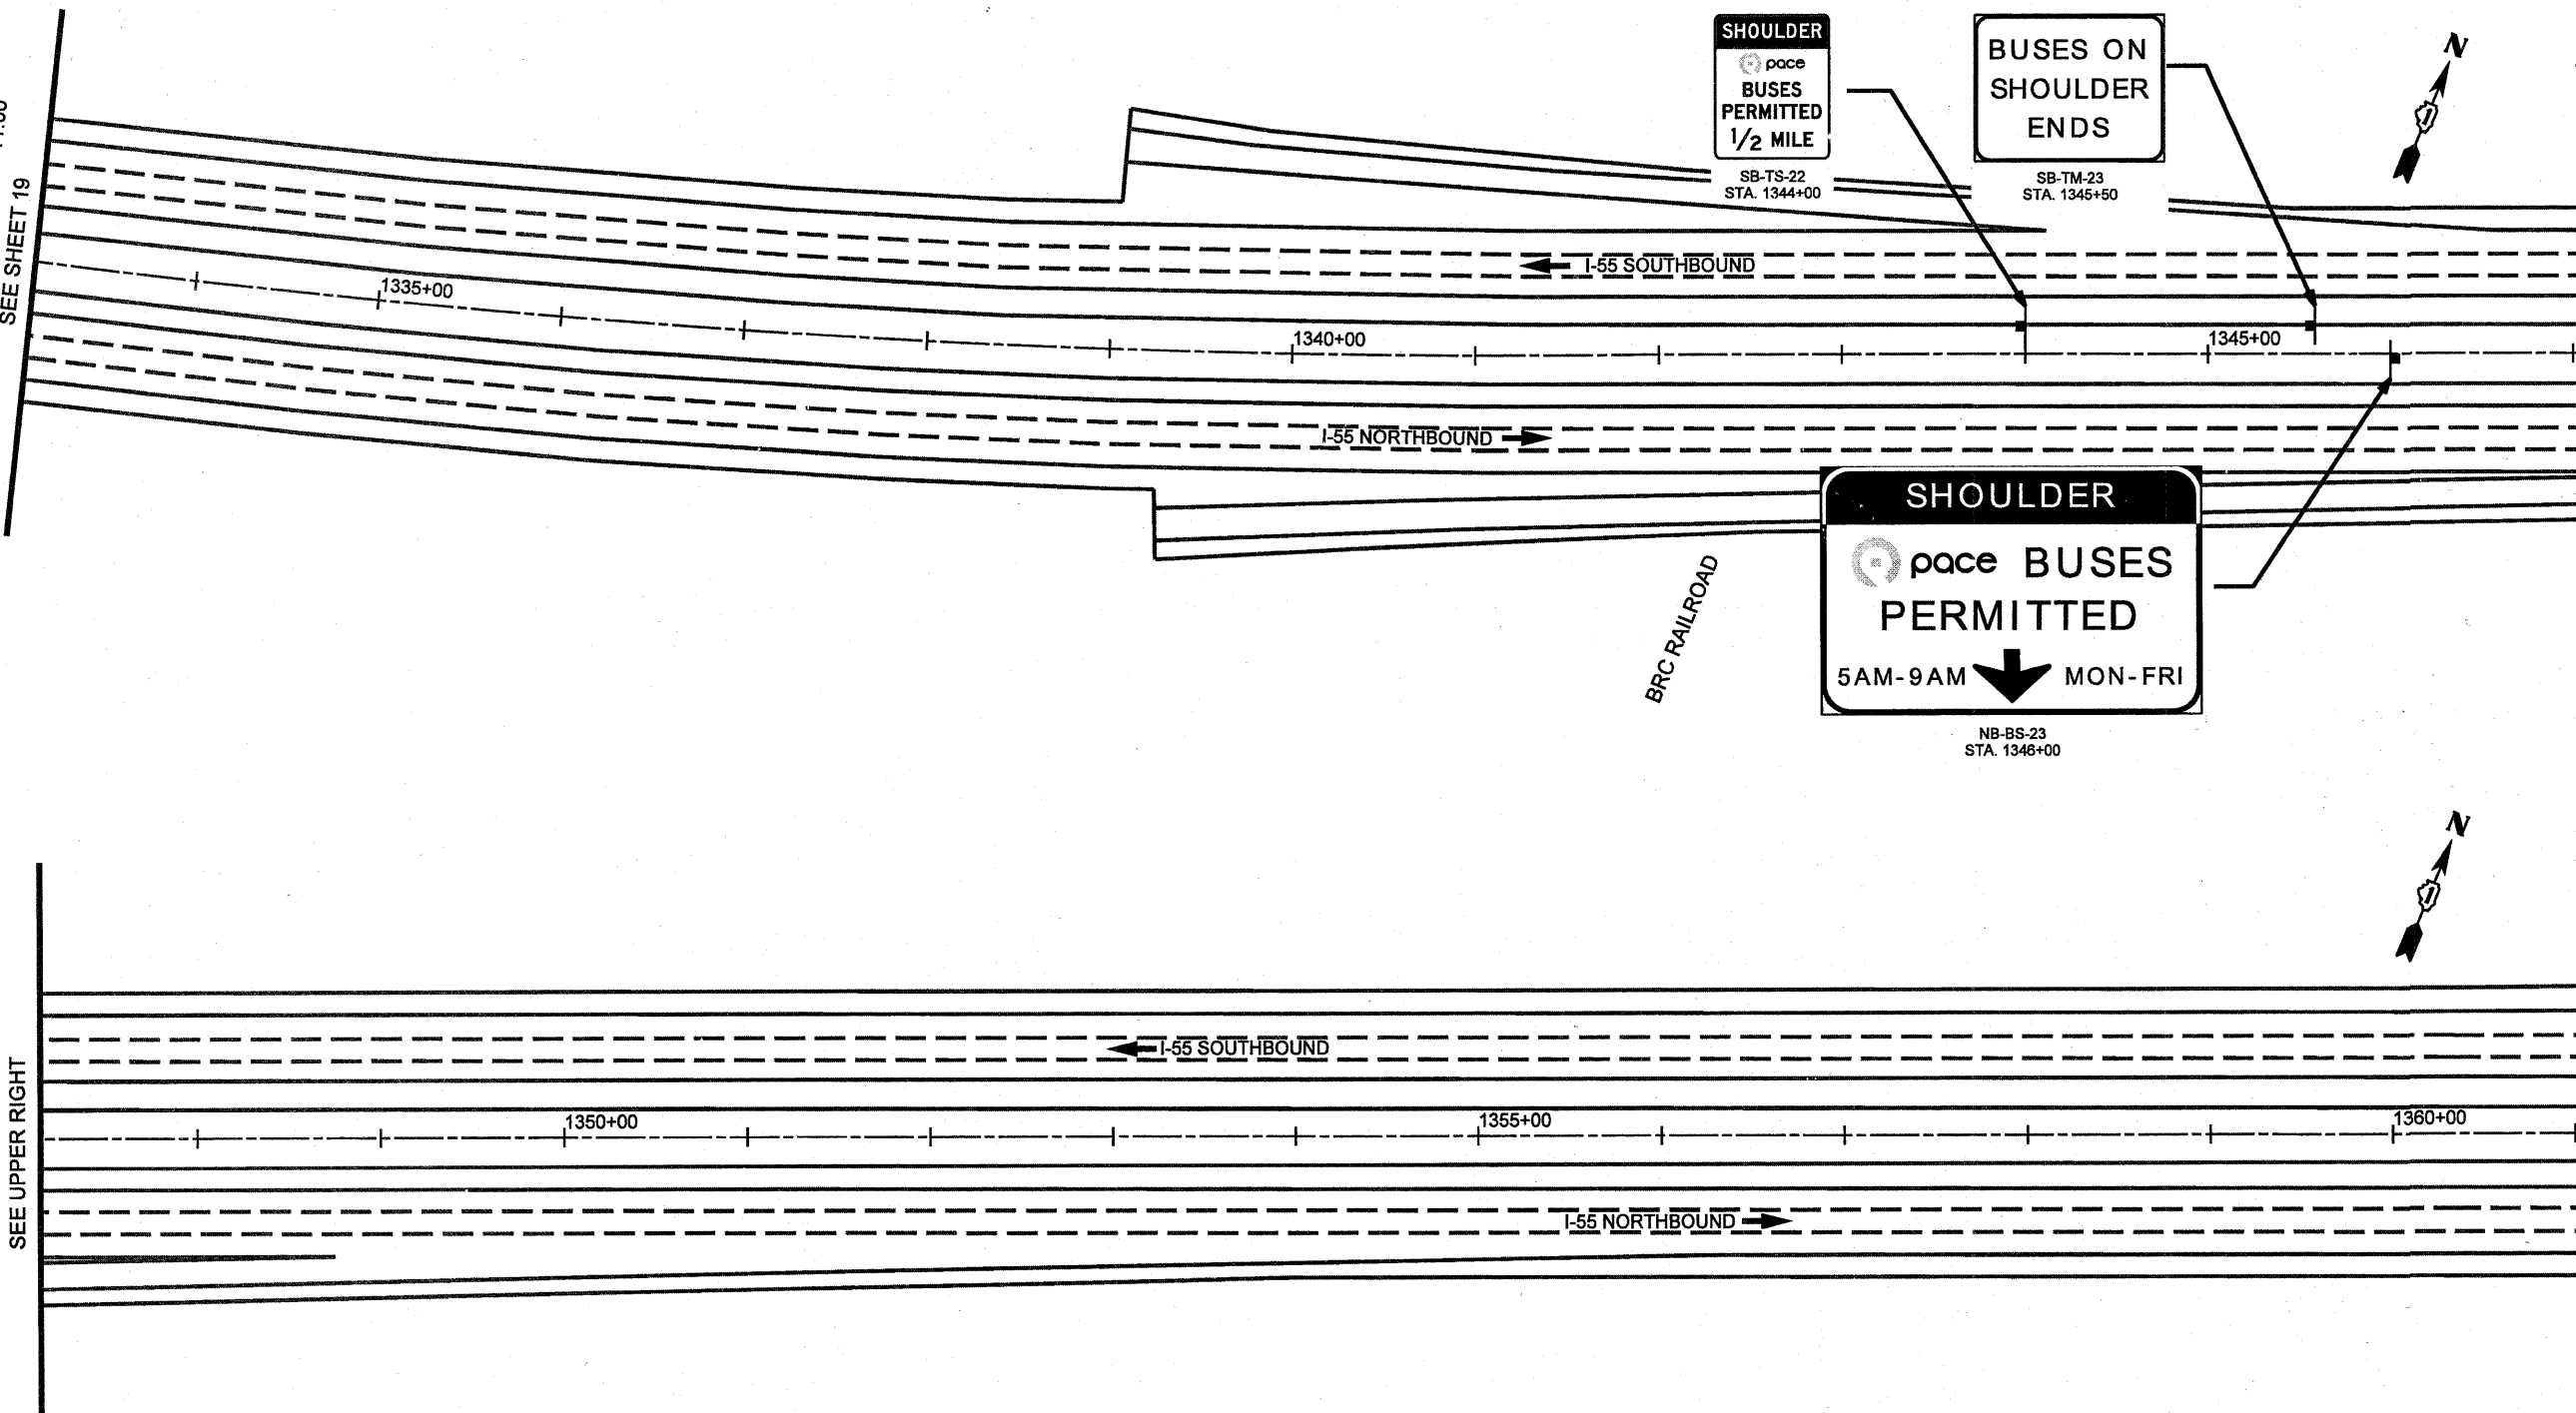

11/13/2011

FILE NAME *	USER NAME * #USER*	DESIGNED - SEW	REVISED -	STATE OF ILLINOIS DEPARTMENT OF TRANSPORTATION	SIGNING PLAN I-55 BUS ON SHOULDER PROJECT		F.A.I. RTE.	SECTION	COUNTY	TOTAL SHEETS	SHEET NO.	
#FILE#		DRAWN - SEW	REVISED -		SCALE: 1" = 50'	SHEET NO. 20 OF 24 SHEETS	STA. 1333+11.00 TO STA. 1361+14.00	55		COOK	197	168
		CHECKED - ST	REVISED -					*0102-631, ETC, 0507-635K) RS-3		CONTRACT NO. 60164		
		PLOT DATE * #DATE*	DATE - 12/2010		REVISED -			ILLINOIS FED. AID PROJECT				