




MATCH LINE STA. 1361+14.00  
SEE SHEET 20

MATCH LINE STA. 1375+14.00  
SEE LOWER LEFT

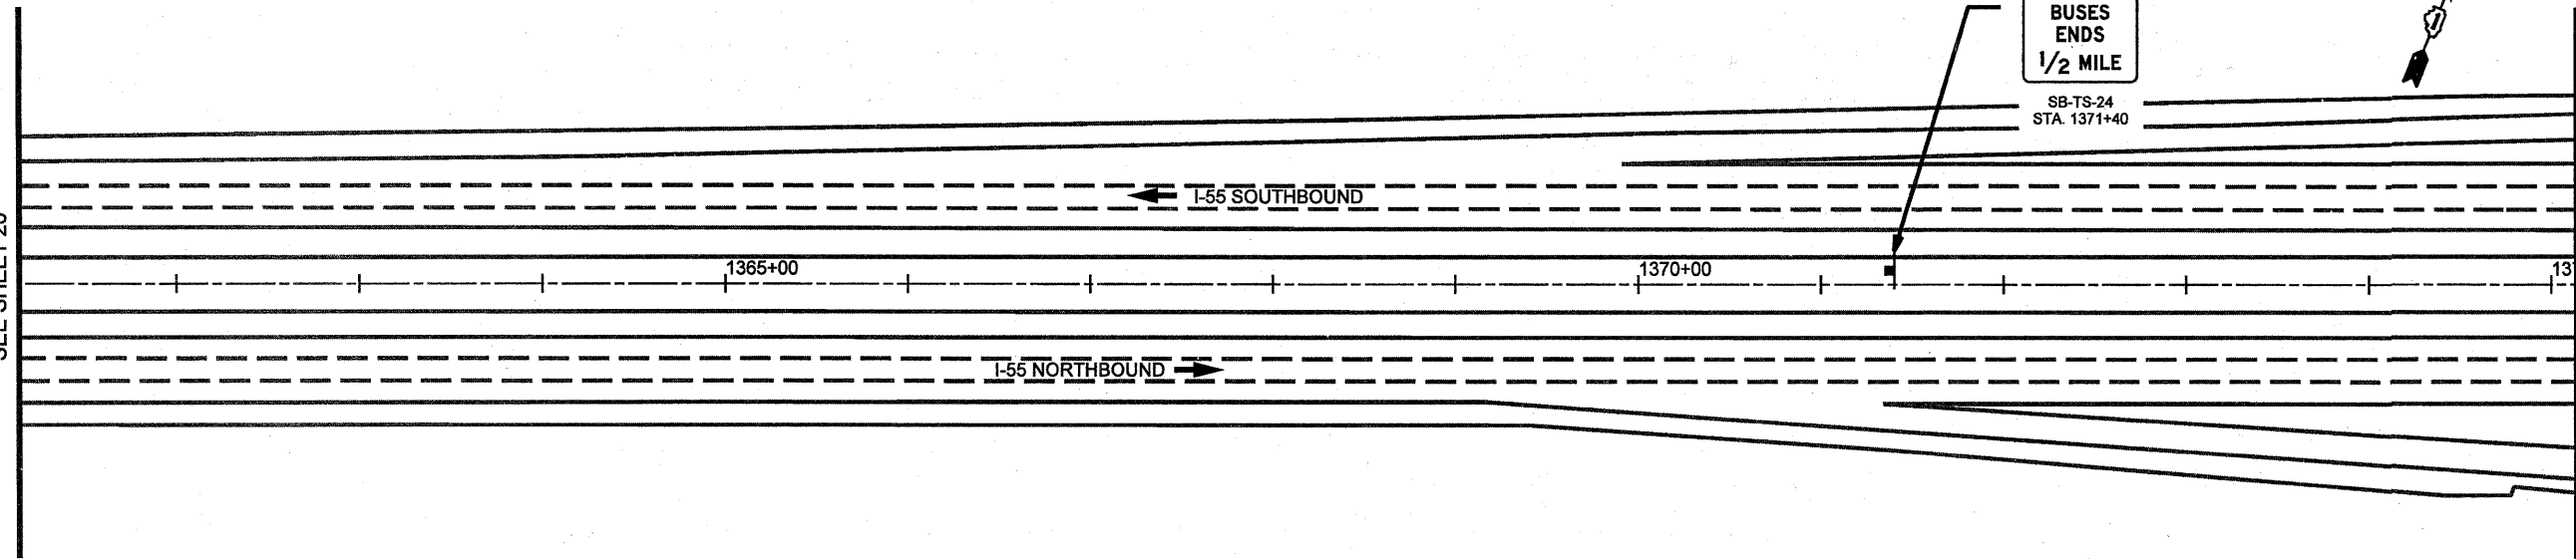

MATCH LINE STA. 1375+14.00  
SEE UPPER RIGHT

MATCH LINE STA. 1389+14.00  
SEE SHEET 22

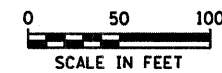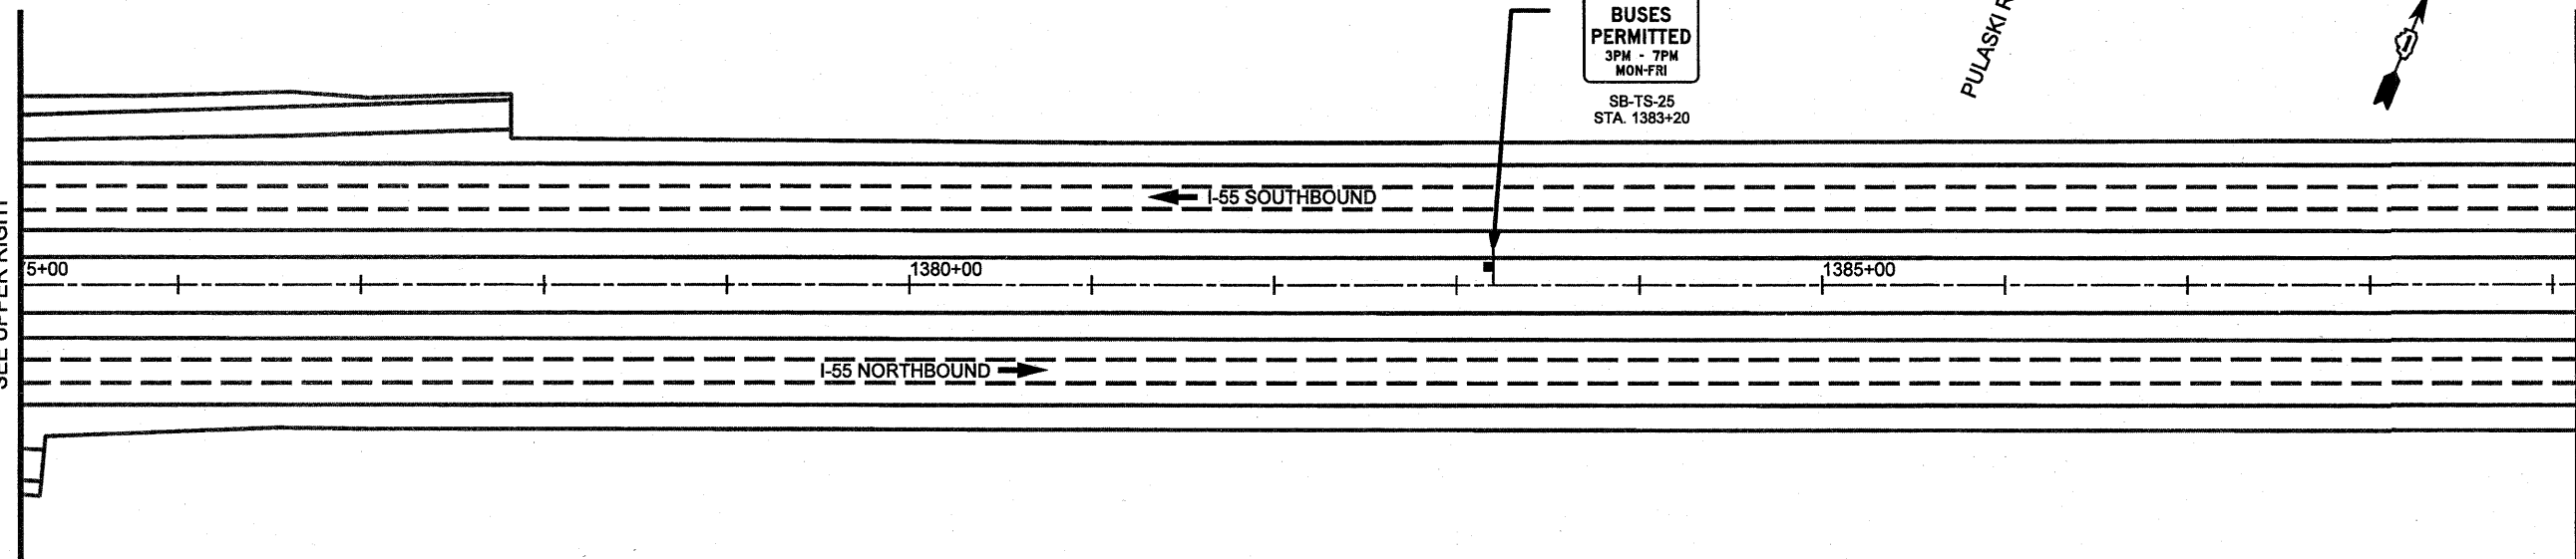

V13/2011

FILE NAME * #FILE#	USER NAME * #USER#	DESIGNED - SEW	REVISED -
		DRAWN - SEW	REVISED -
		CHECKED - ST	REVISED -
		DATE - 12/2010	REVISED -

STATE OF ILLINOIS  
DEPARTMENT OF TRANSPORTATION

SIGNING PLAN		
I-55 BUS ON SHOULDER PROJECT		
SCALE: 1" = 50'	SHEET NO. 21 OF 24 SHEETS	STA. 1361+14.00 TO STA. 1389+14.00

F.A.I. RTE.	SECTION	COUNTY	TOTAL SHEETS	SHEET NO.
55		COOK	197	166
10102-631, ETC. 0507-635K1 RS-3			CONTRACT NO. 60164	
ILLINOIS FED. AID PROJECT				