

PLAN	DATE
NO.	
BY	
NO.	
BY	
NO.	
BY	
NO.	
BY	
NO.	

PROFILE	DATE
NO.	
BY	
NO.	
BY	
NO.	
BY	
NO.	
BY	
NO.	

- ① WIDENING
PROP. HMA SURFACE COURSE, MIX "D", N70, 2"
PROP. HMA BASE COURSE, 10 1/2"
PROP. AGGREGATE SUBGRADE, 12"
- ② RESURFACING
PROP. HMA SURFACE REMOVAL, 2"
PROP. HMA SURFACE COURSE, MIX "D", N70, 2"


EXIST. CURVE E-47-A
P1 STA. = 589+46.86
 $\Delta = 39^\circ 05' 16''$ (LT)
D = 3' 38' 00"
R = 1577.00'
T = 559.81'
L = 1,075.85'
E = 96.41'
T.R. RUN = 583+81.06
S.E. STA. = 594+62.91
P.C. STA. = 594+62.91
P.T. STA. = 594+62.91

IL. 47 PROJECT LIMIT
STA. 586 + 06

IL. 47 PROJECT LIMIT
STA. 592 + 50

IL. 176 (EAST LEG)
PROJECT BEGINS
STA. 100 + 22

IL. 176 (EAST LEG)
PROJECT ENDS
STA. 107 + 76.9

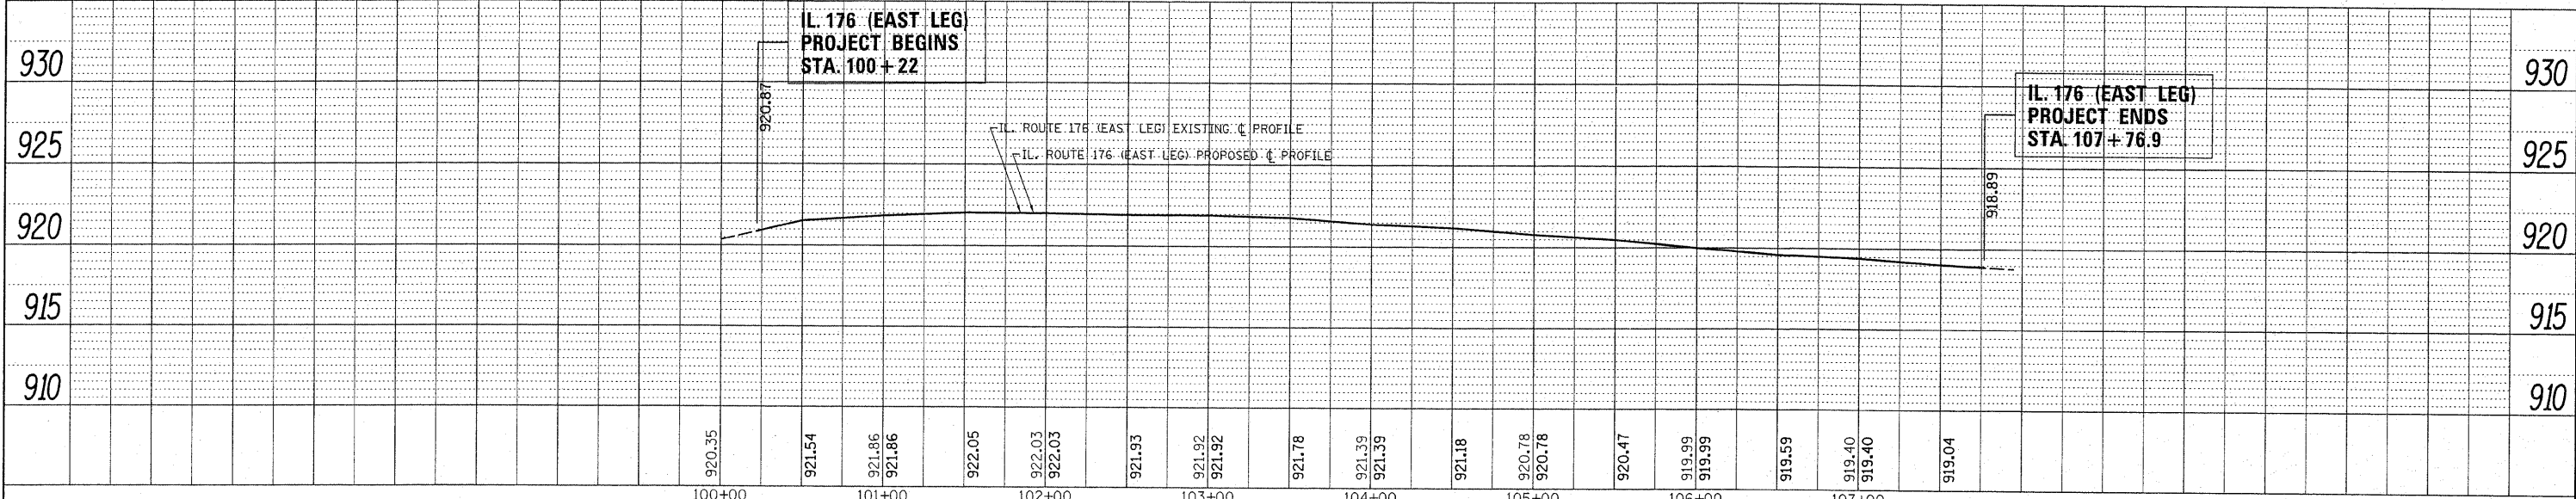

FILE NAME =	USER NAME = ulrichkd	DESIGNED -	REVISED -	STATE OF ILLINOIS DEPARTMENT OF TRANSPORTATION	ROADWAY PLAN & PROFILE				F.A.P. RTE. 326	SECTION 105 N-4	COUNTY MCHENRY	TOTAL SHEETS 60	SHEET NO. 13
ci:\pwork\p\aidot\ulrichkd\2026787\01444\0-sh-t-pln-p-f.dgn	PLOT SCALE = 50,0000 / / IN.	CHECKED -	REVISED -		IL. RTE. 47 AT IL. RTE. 176 (EAST LEG)				CONTRACT NO. 60K18				
PLOT DATE = 12/20/2010	DATE -	REVISED -	REVISED -		SCALE: 1"=50'				SHEET NO. OF SHEETS STA. TO STA.				
ILLINOIS FED. AID PROJECT													