

STATE OF ILLINOIS )  
 COUNTY OF COOK ) S.S.

UTILITY(IES) SHOWN HEREON HAVE BEEN INVESTIGATED BY ASE IN ACCORDANCE WITH SUE INDUSTRY STANDARDS QUALITY LEVEL B (QLB). ALL OTHER INFORMATION SHOWN HAS BEEN PROVIDED BY OTHERS.

FIELD WORK WAS PERFORMED BETWEEN THE 23RD OF AUGUST AND 7TH DAY OF SEPTEMBER, 2010.

IN WITNESS WHEREOF, I HAVE HEREUNTO SET MY HAND AND SEAL THIS 10TH DAY OF SEPTEMBER, 2010. CHICAGO, IL.



*Steven M. Riens*  
 STEVEN M. RIENS - ILLINOIS PROFESSIONAL ENGINEER  
 ENGINEER NUMBER 62-044619  
 MY LICENSE EXPIRES 11/30/2011

WETLAND SITE #2


**PROJECT BEGINS  
 STA. 101 + 26.84**

AT&T UNDERGROUND FIBER OPTIC LINE  
 SUE QUALITY LEVEL B  
 COMED UNDERGROUND ELECTRIC LINE  
 SUE QUALITY LEVEL B

IL. ROUTE 176 (WEST LEG)

IL. ROUTE 47

AT&T UNDERGROUND TELEPHONE LINE  
 SUE QUALITY LEVEL B

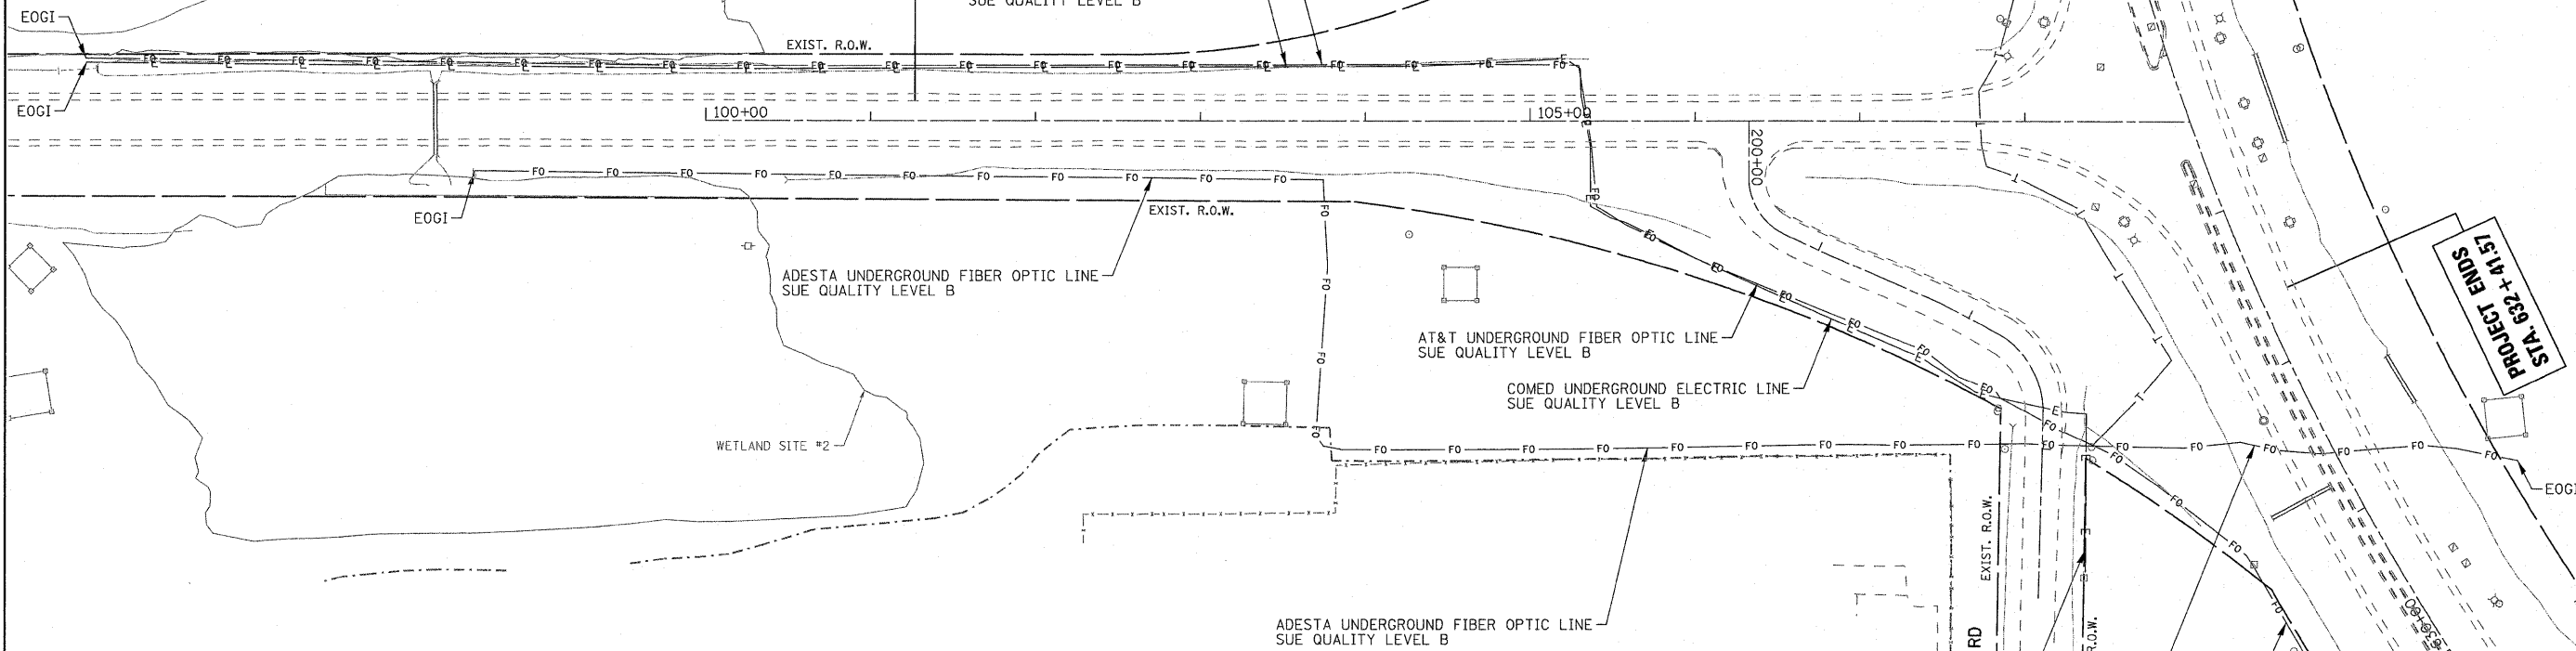

ADESTA UNDERGROUND FIBER OPTIC LINE  
 SUE QUALITY LEVEL B

AT&T UNDERGROUND FIBER OPTIC LINE  
 SUE QUALITY LEVEL B  
 COMED UNDERGROUND ELECTRIC LINE  
 SUE QUALITY LEVEL B

ADESTA UNDERGROUND FIBER OPTIC LINE  
 SUE QUALITY LEVEL B

COMED UNDERGROUND ELECTRIC LINE  
 SUE QUALITY LEVEL B

ADESTA UNDERGROUND FIBER OPTIC LINE  
 SUE QUALITY LEVEL B

AT&T UNDERGROUND FIBER OPTIC LINE  
 SUE QUALITY LEVEL B

**LEGEND**

- T — EXISTING UNDERGROUND TELEPHONE
- W — EXISTING UNDERGROUND WATER
- E — EXISTING UNDERGROUND ELECTRIC
- G — EXISTING UNDERGROUND GAS
- CTV — EXISTING UNDERGROUND CABLE TV
- EOGI END OF GEOPHYSICAL LOCATION

**NOTES:**

1. HORIZONTAL CONTROL, VERTICAL CONTROL, CENTERLINE ALIGNMENT, TOPOGRAPHIC FEATURES, AND UTILITY LINE WORK (EXCEPTING SUE QUALITY LEVEL B DESIGNATIONS) WERE SUPPLIED BY ILLINOIS DEPARTMENT OF TRANSPORTATION.

**PROJECT ENDS  
 STA. 632 + 41.57**

**AMERICAN**  
 SURVEYING & ENGINEERING, P.C.  
 SURVEYORS - ENGINEERS  
 GEODESISTS - MAPPING SCIENTISTS  
 Chicago 312-277-2000 / Fax 312-277-2002  
 Dixon 815-288-6231 / Fax 815-288-6277  
 Aurora 603-897-4105 / Fax 630-897-4121  
 Illinois Professional Design Firm No. 184-003192

FILE NAME = ...\\Geo\0144410-shr-plan.dgn	USER NAME = #USER#	DESIGNED -	REVISED -	<b>STATE OF ILLINOIS DEPARTMENT OF TRANSPORTATION</b>	<b>IL. ROUTE 47 @ IL. ROUTE 176 (West LEG) SUE INVESTIGATION OF UNDERGROUND UTILITIES</b>	F.A.P. RTE.	SECTION	COUNTY	TOTAL SHEETS	SHEET NO.	
	PLOT SCALE = 50.0000' / IN. = 9/10/2010	DRAWN -	REVISED -			326	105 N-4	MCHENRY	60	26	
		CHECKED -	REVISED -			CONTRACT NO. 60K18					
		DATE -	REVISED -			ILLINOIS FED. AID PROJECT					

SCALE: 1" = 50' SHEET NO. 3 OF 4 SHEETS STA. 583+00.00 TO STA. 598+00.00