


|              |    |      |
|--------------|----|------|
| FINAL SURVEY | BY | DATE |
| SURVEYED     |    |      |
| PLOTTED      |    |      |
| NOTE BOOK    |    |      |
| NO.          |    |      |

|                 |    |      |
|-----------------|----|------|
| ORIGINAL SURVEY | BY | DATE |
| SURVEYED        |    |      |
| PLOTTED         |    |      |
| NOTE BOOK       |    |      |
| NO.             |    |      |

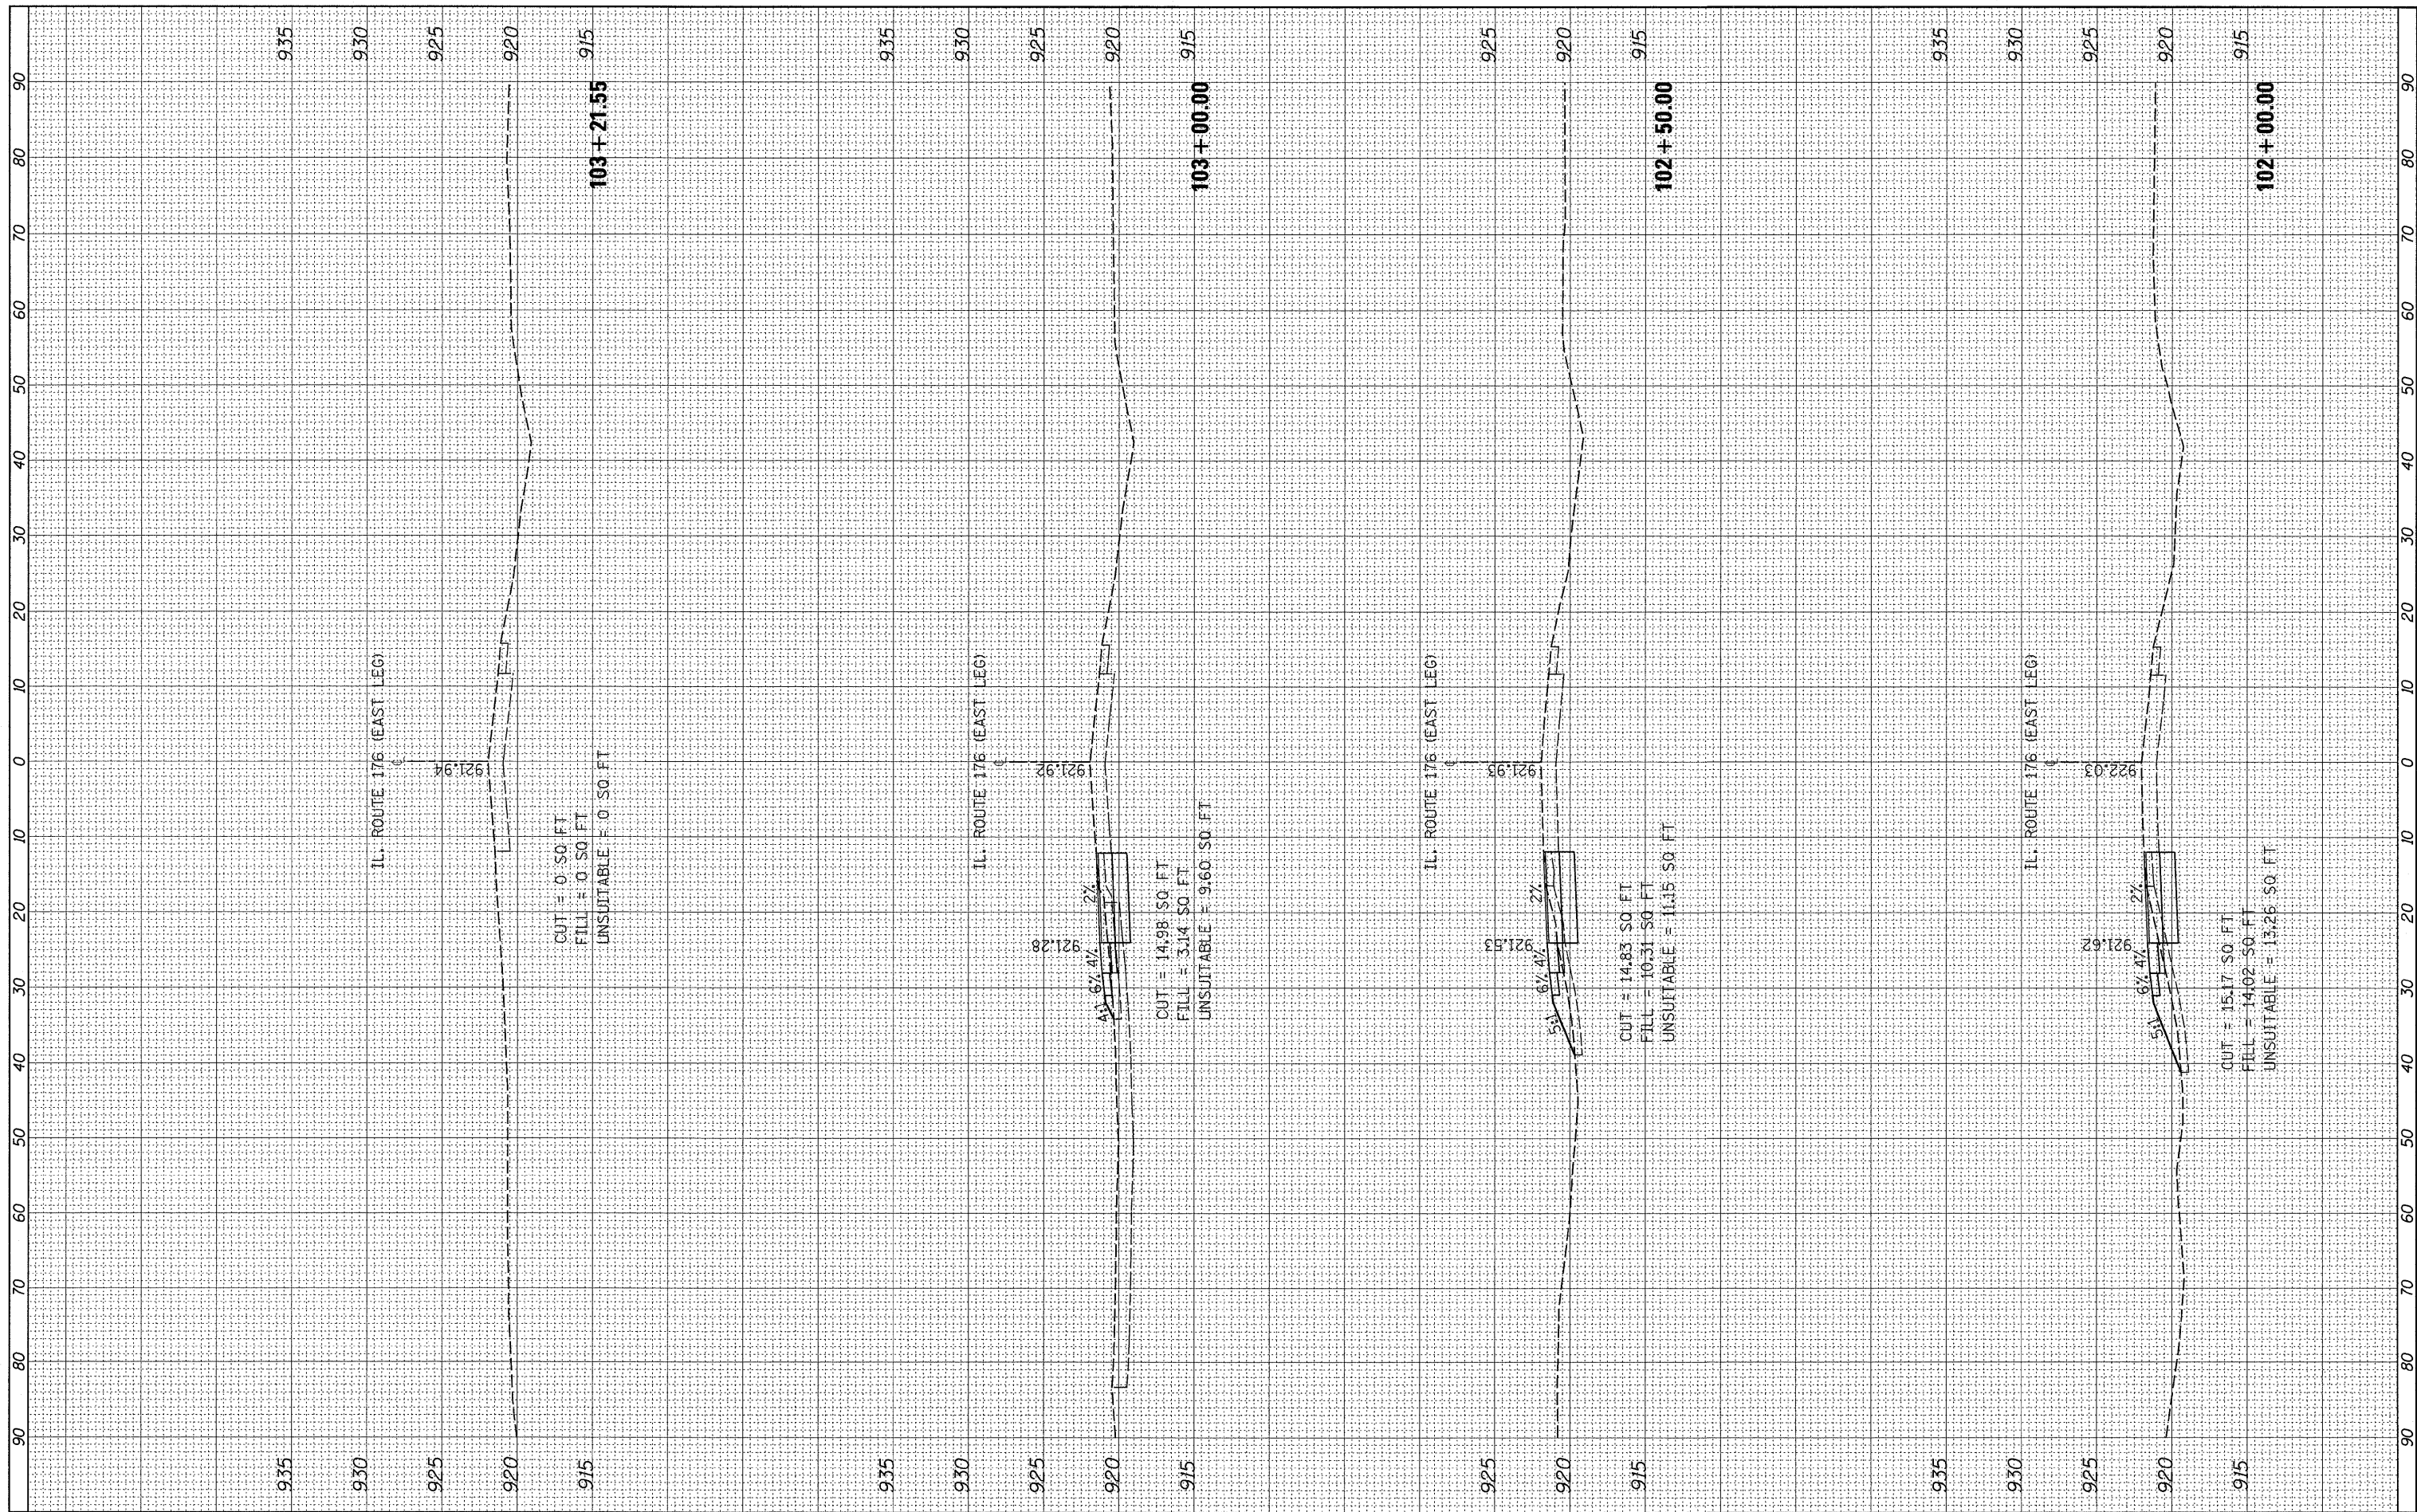

FILE NAME =  
 B:\p\110\ok\p\as\117\good\p\d026766\1176\1176.dgn

USER NAME = WILGREENDP  
 DESIGNED -  
 DRAWN -  
 CHECKED -  
 PLOT DATE = 12/29/2010

REVISIED -  
 REVISIED -  
 REVISIED -  
 REVISIED -

STATE OF ILLINOIS  
 DEPARTMENT OF TRANSPORTATION

CROSS SECTIONS  
 IL RTE. 47 AT IL RTE. 176 (EAST LEG)  
 SCALE: SHEET NO. OF SHEETS STA. 102+00.00 TO STA. 103+21.55

|                    |         |         |                           |           |
|--------------------|---------|---------|---------------------------|-----------|
| F.A.P. RTE.        | SECTION | COUNTY  | TOTAL SHEETS              | SHEET NO. |
| 326                | 105 N-4 | MCHENRY | 60                        | 53        |
| CONTRACT NO. 60K18 |         |         | ILLINOIS FED. AID PROJECT |           |