


FINAL SURVEY	SURVEYED	BY	DATE
NOTE BOOK NO.	PLOTTED		
	TEMPLATE		
	AREAS CHECKED		

ORIGINAL SURVEY	SURVEYED	BY	DATE
NOTE BOOK NO.	PLOTTED		
	TEMPLATE		
	AREAS CHECKED		

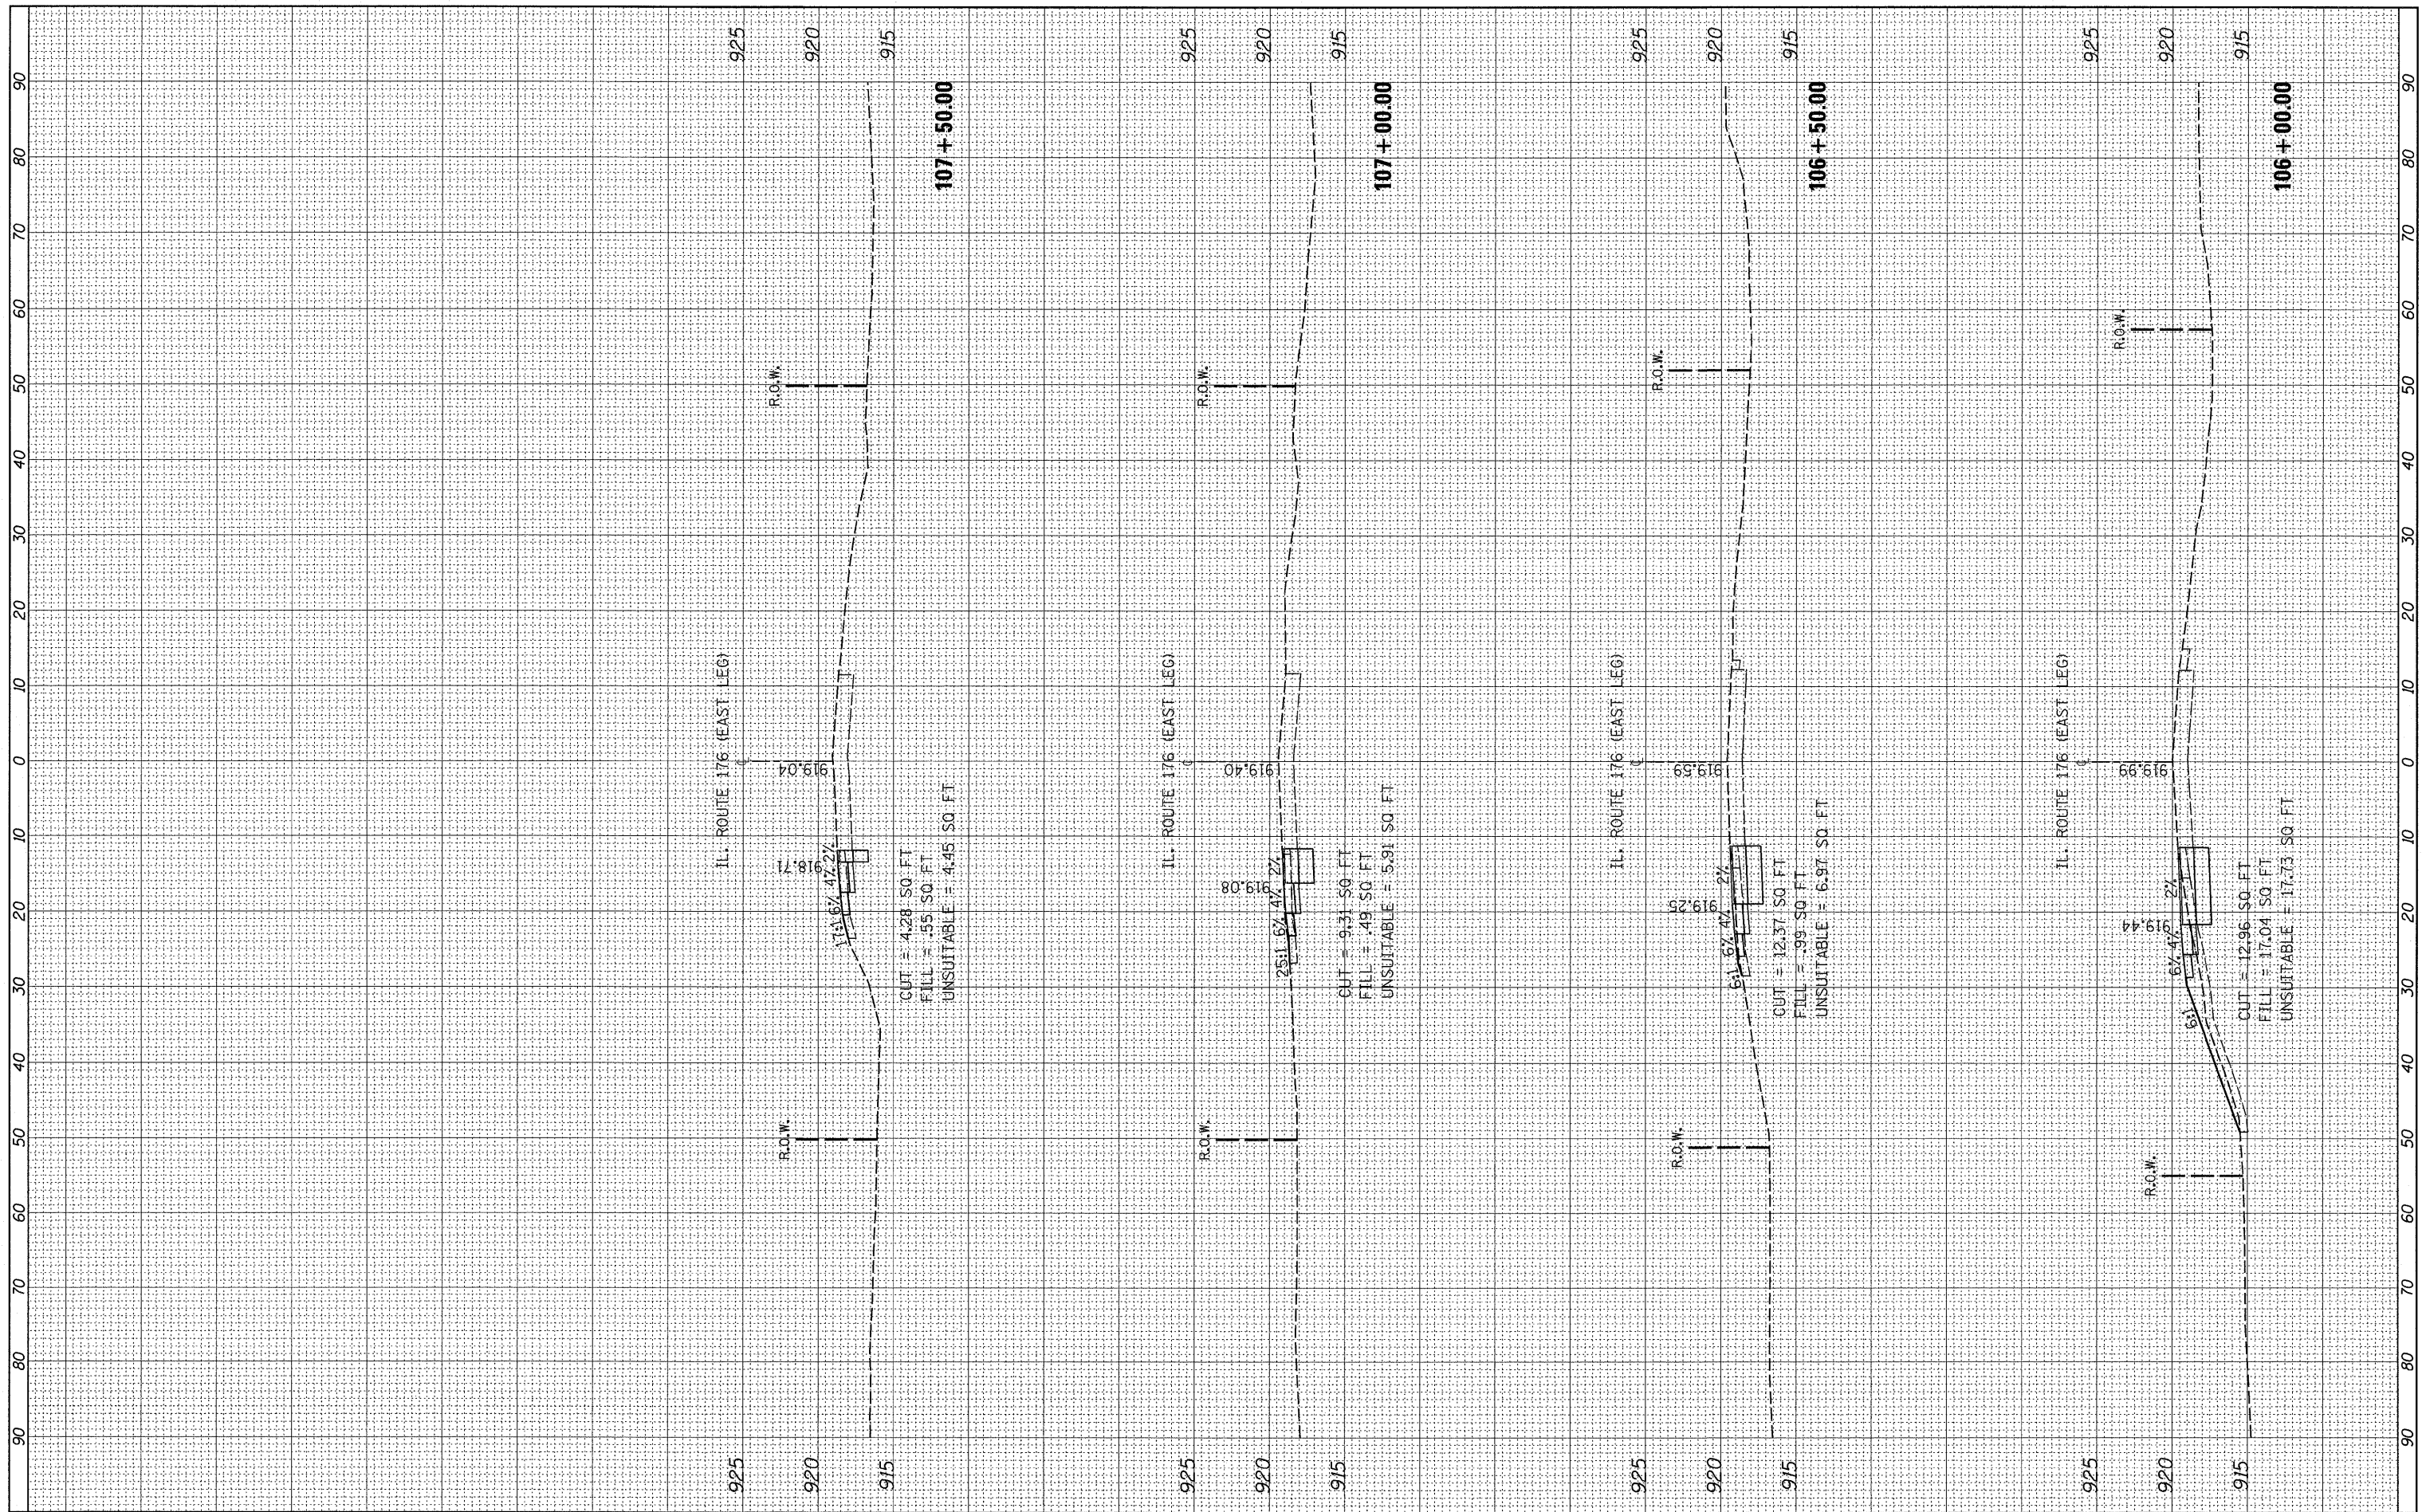

FILE NAME =  
 USER NAME = WILGREENDP  
 DESIGNED -  
 DRAWN -  
 CHECKED -  
 PLOT DATE = 12/29/2010

REVISOR -  
 REVISED -  
 REVISED -  
 REVISED -  
 REVISED -

DESIGNED -  
 DRAWN -  
 CHECKED -  
 DATE -

**STATE OF ILLINOIS  
 DEPARTMENT OF TRANSPORTATION**

**CROSS SECTIONS**  
**IL RTE. 47 AT IL RTE. 176 (EAST LEG)**  
 SCALE: SHEET NO. OF SHEETS STA. 106+00.00 TO STA. 107+50.00

F.A.P. NO.	SECTION	COUNTY	TOTAL SHEETS	SHEET NO.
326	105 N-4	MCHENRY	60	55
CONTRACT NO. 60K18			ILLINOIS FED. AID PROJECT	