


FINAL SURVEY	SURVEYED	BY	DATE
NOTE BOOK NO.	PLOTTED		
	TEMPLATE		
	AREAS CHECKED		

ORIGINAL SURVEY	SURVEYED	BY	DATE
NOTE BOOK NO.	PLOTTED		
	TEMPLATE		
	AREAS CHECKED		

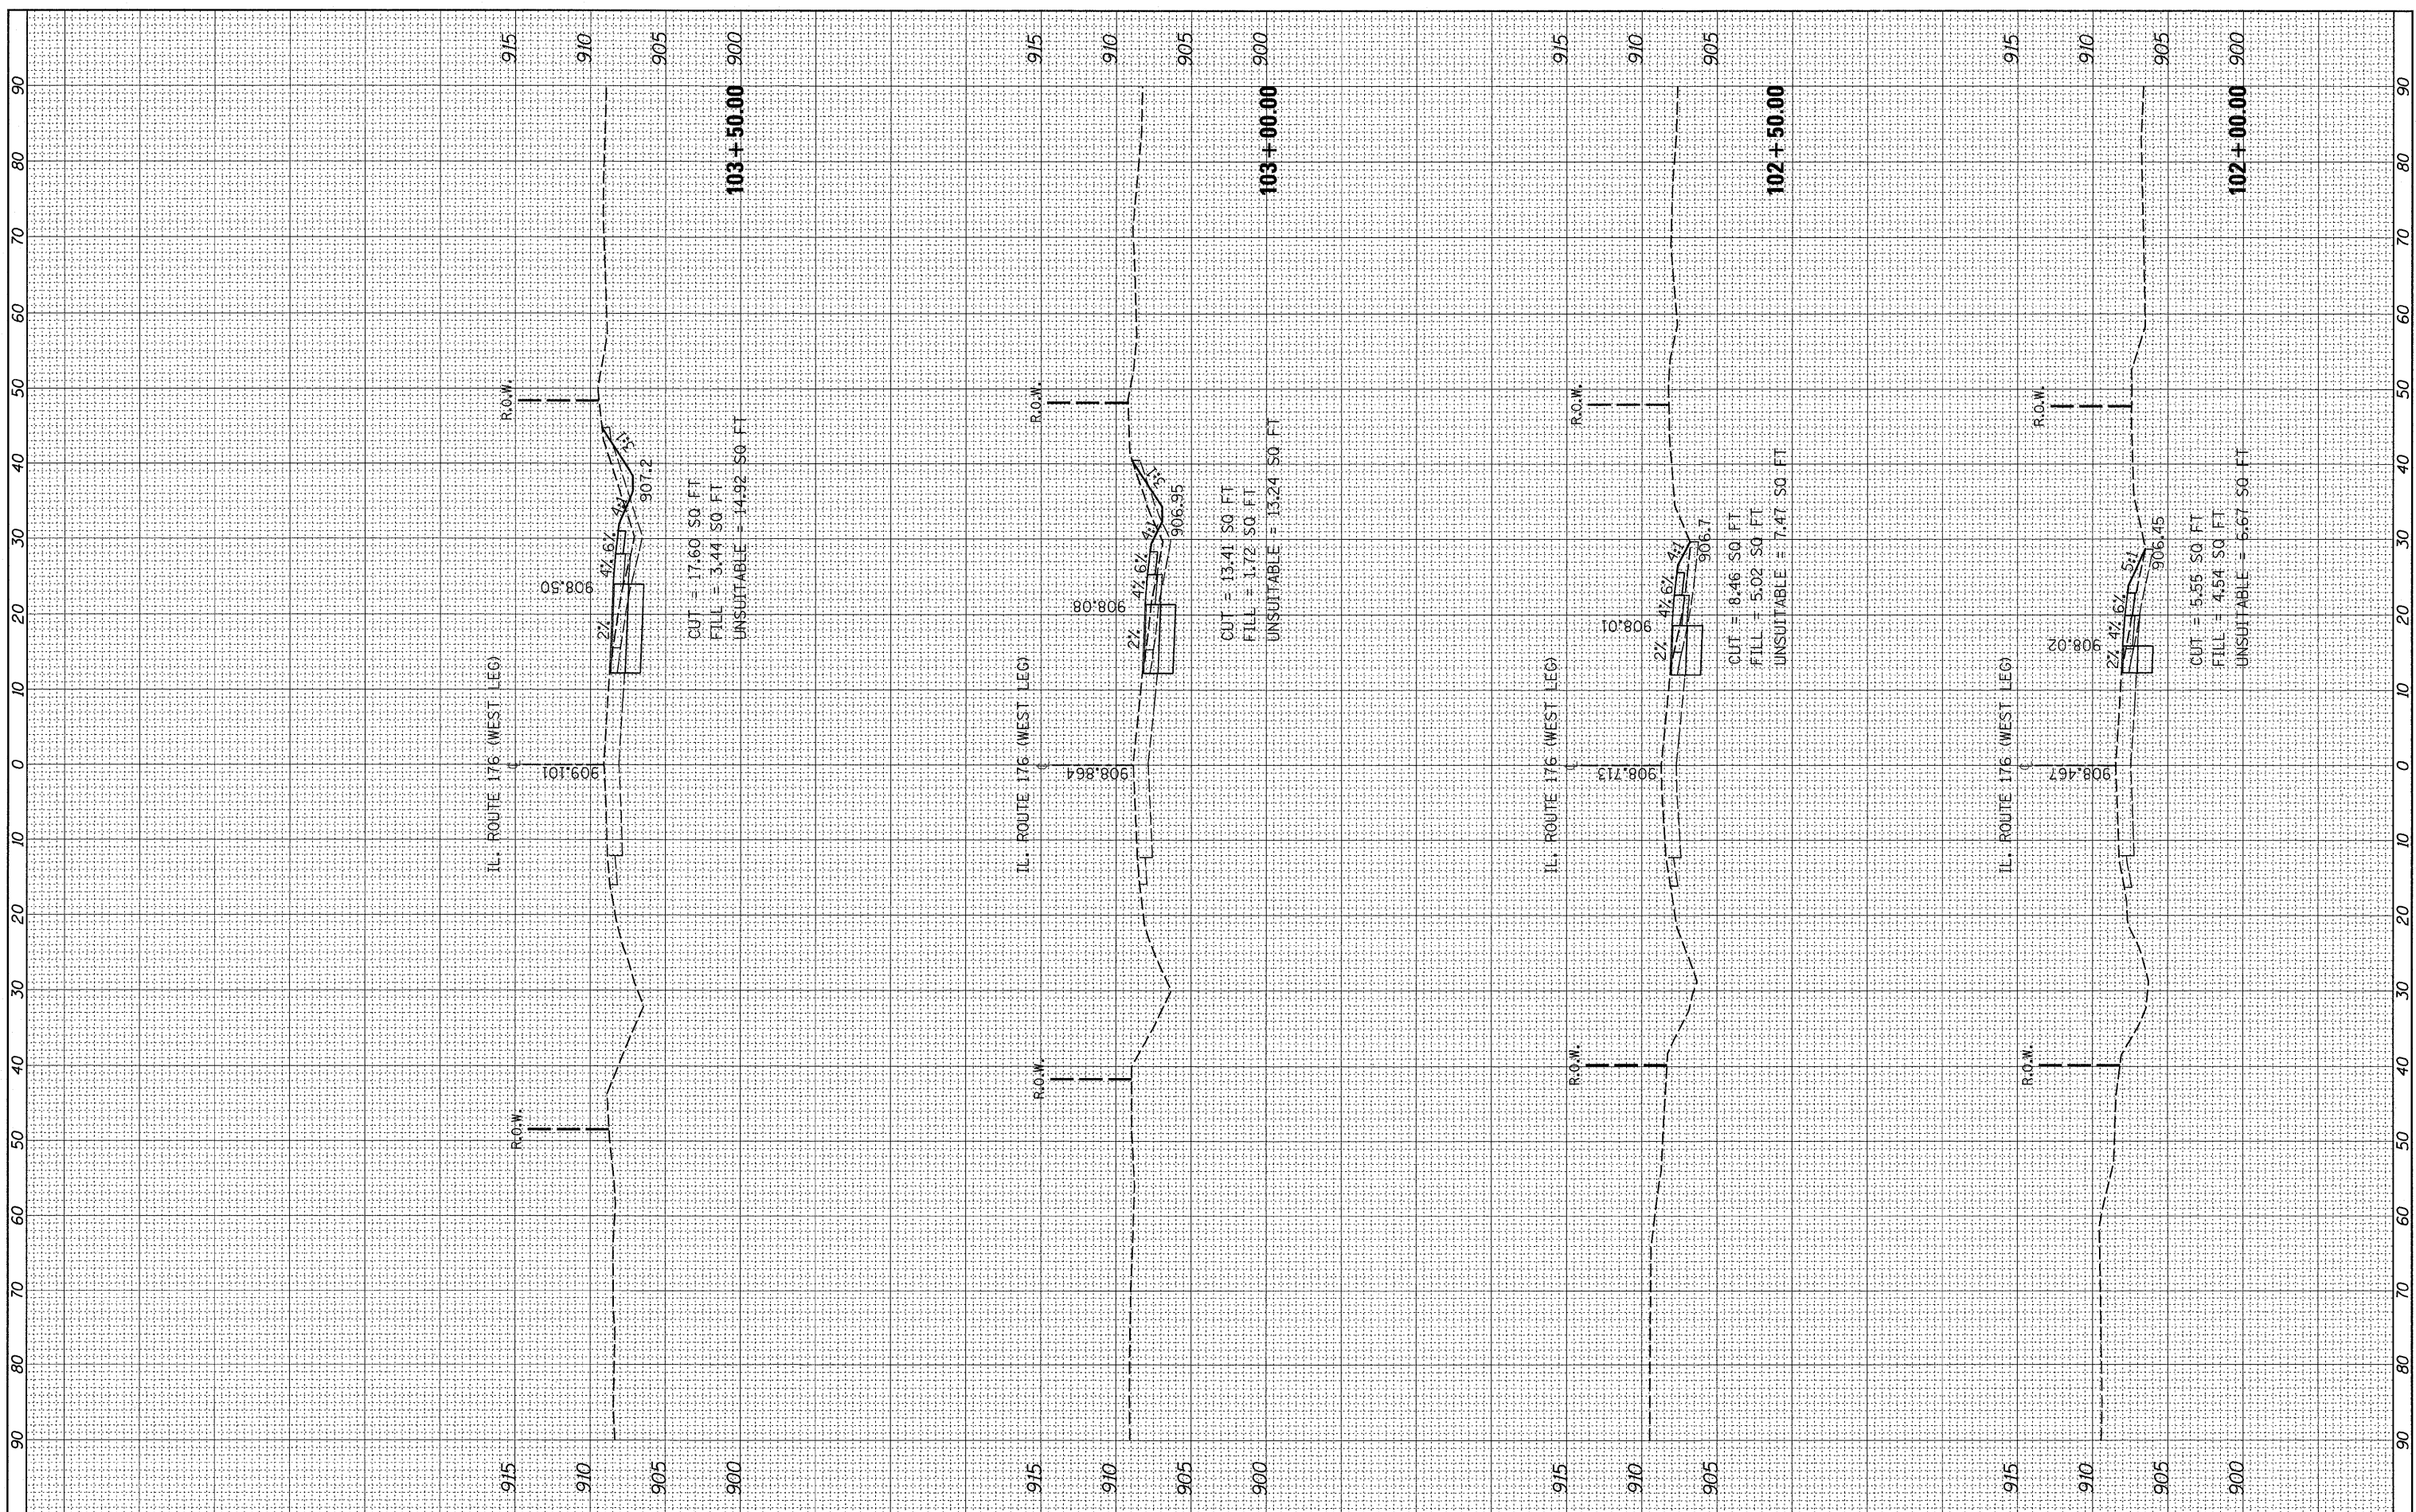

FILE NAME = B:\4410\okh\p\ast\1176\m\grp\d\206766\0144410-ht-xsh-t-1176w.dgn

USER NAME = WILGREENDP
 PLOT SCALE = 10.0000' / IN.
 PLOT DATE = 12/29/2010

DESIGNED -
 DRAWN -
 CHECKED -
 DATE -

REVISED -
 REVISED -
 REVISED -
 REVISED -

**STATE OF ILLINOIS
 DEPARTMENT OF TRANSPORTATION**

CROSS SECTIONS
IL RTE. 47 AT IL RTE. 176 (WEST LEG)
 SCALE: SHEET NO. OF SHEETS STA. 102+00.00 TO STA. 103+50.00

F.A.P. RTE. 326	SECTION 105 N-4	COUNTY MCHENRY	TOTAL SHEETS 60	SHEET NO. 57
ILLINOIS FED. AID PROJECT			CONTRACT NO. 60K18	