


| | | |
|--------------|----|------|
| FINAL SURVEY | BY | DATE |
| SURVEY | | |
| NOTE BOOK | | |
| NO. | | |

| | | |
|-----------------|----|------|
| ORIGINAL SURVEY | BY | DATE |
| SURVEY | | |
| NOTE BOOK | | |
| NO. | | |

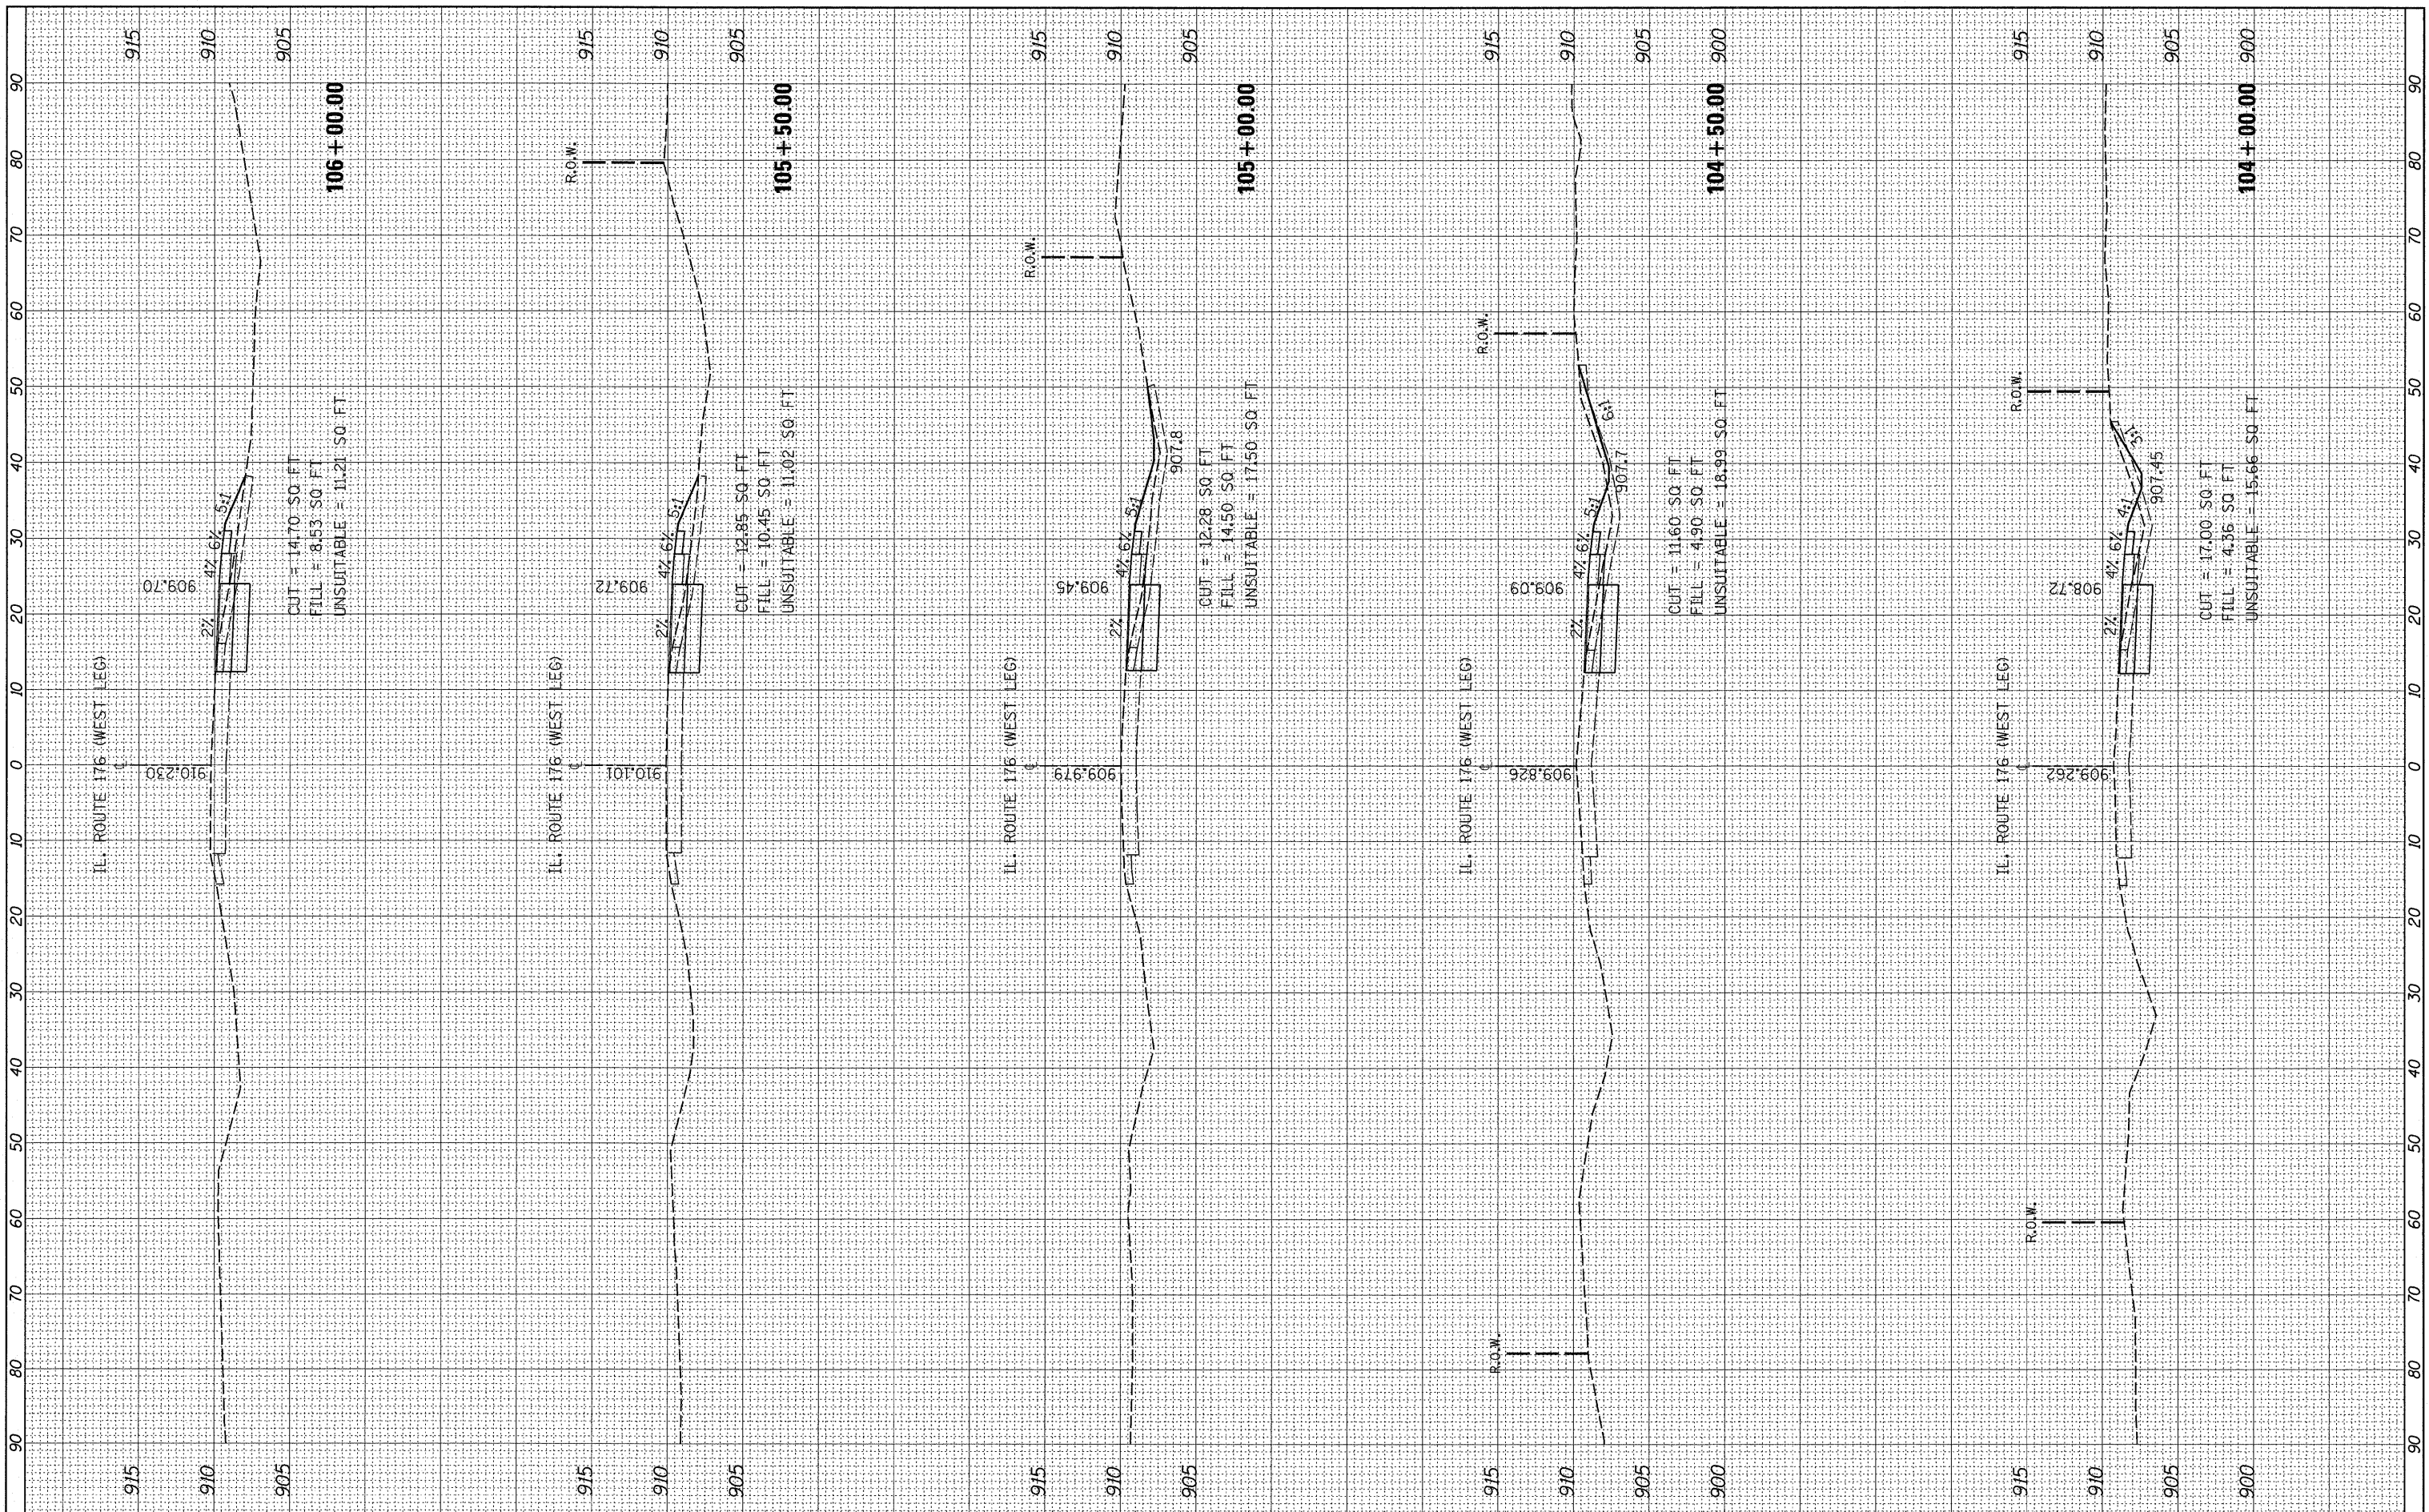

FILE NAME = B:\p410\osh\p410\1176\mnp\d0206766\1176w.dgn
 USER NAME = WILGREENDP
 DESIGNED -
 DRAWN -
 CHECKED -
 DATE -

DESIGNED -
 DRAWN -
 CHECKED -
 DATE -

REVISED -
 REVISED -
 REVISED -
 REVISED -

**STATE OF ILLINOIS
 DEPARTMENT OF TRANSPORTATION**

CROSS SECTIONS
IL RTE. 47 AT IL RTE. 176 (WEST LEG)
 SCALE: SHEET NO. OF SHEETS STA. 104+00.00 TO STA. 106+00.00

| F.A.P. RTE. | SECTION | COUNTY | TOTAL SHEETS | SHEET NO. |
|--------------------|---------|---------|---------------------------|-----------|
| 326 | 105 N-4 | MCHENRY | 60 | 58 |
| CONTRACT NO. 60K18 | | | ILLINOIS FED. AID PROJECT | |