


FINAL SURVEY	SURVEYED	BY	DATE
NOTE BOOK NO.	PLOTTED		
	REPLICATE		
	AREAS CHECKED		

ORIGINAL SURVEY	SURVEYED	BY	DATE
NOTE BOOK NO.	PLOTTED		
	REPLICATE		
	AREAS CHECKED		

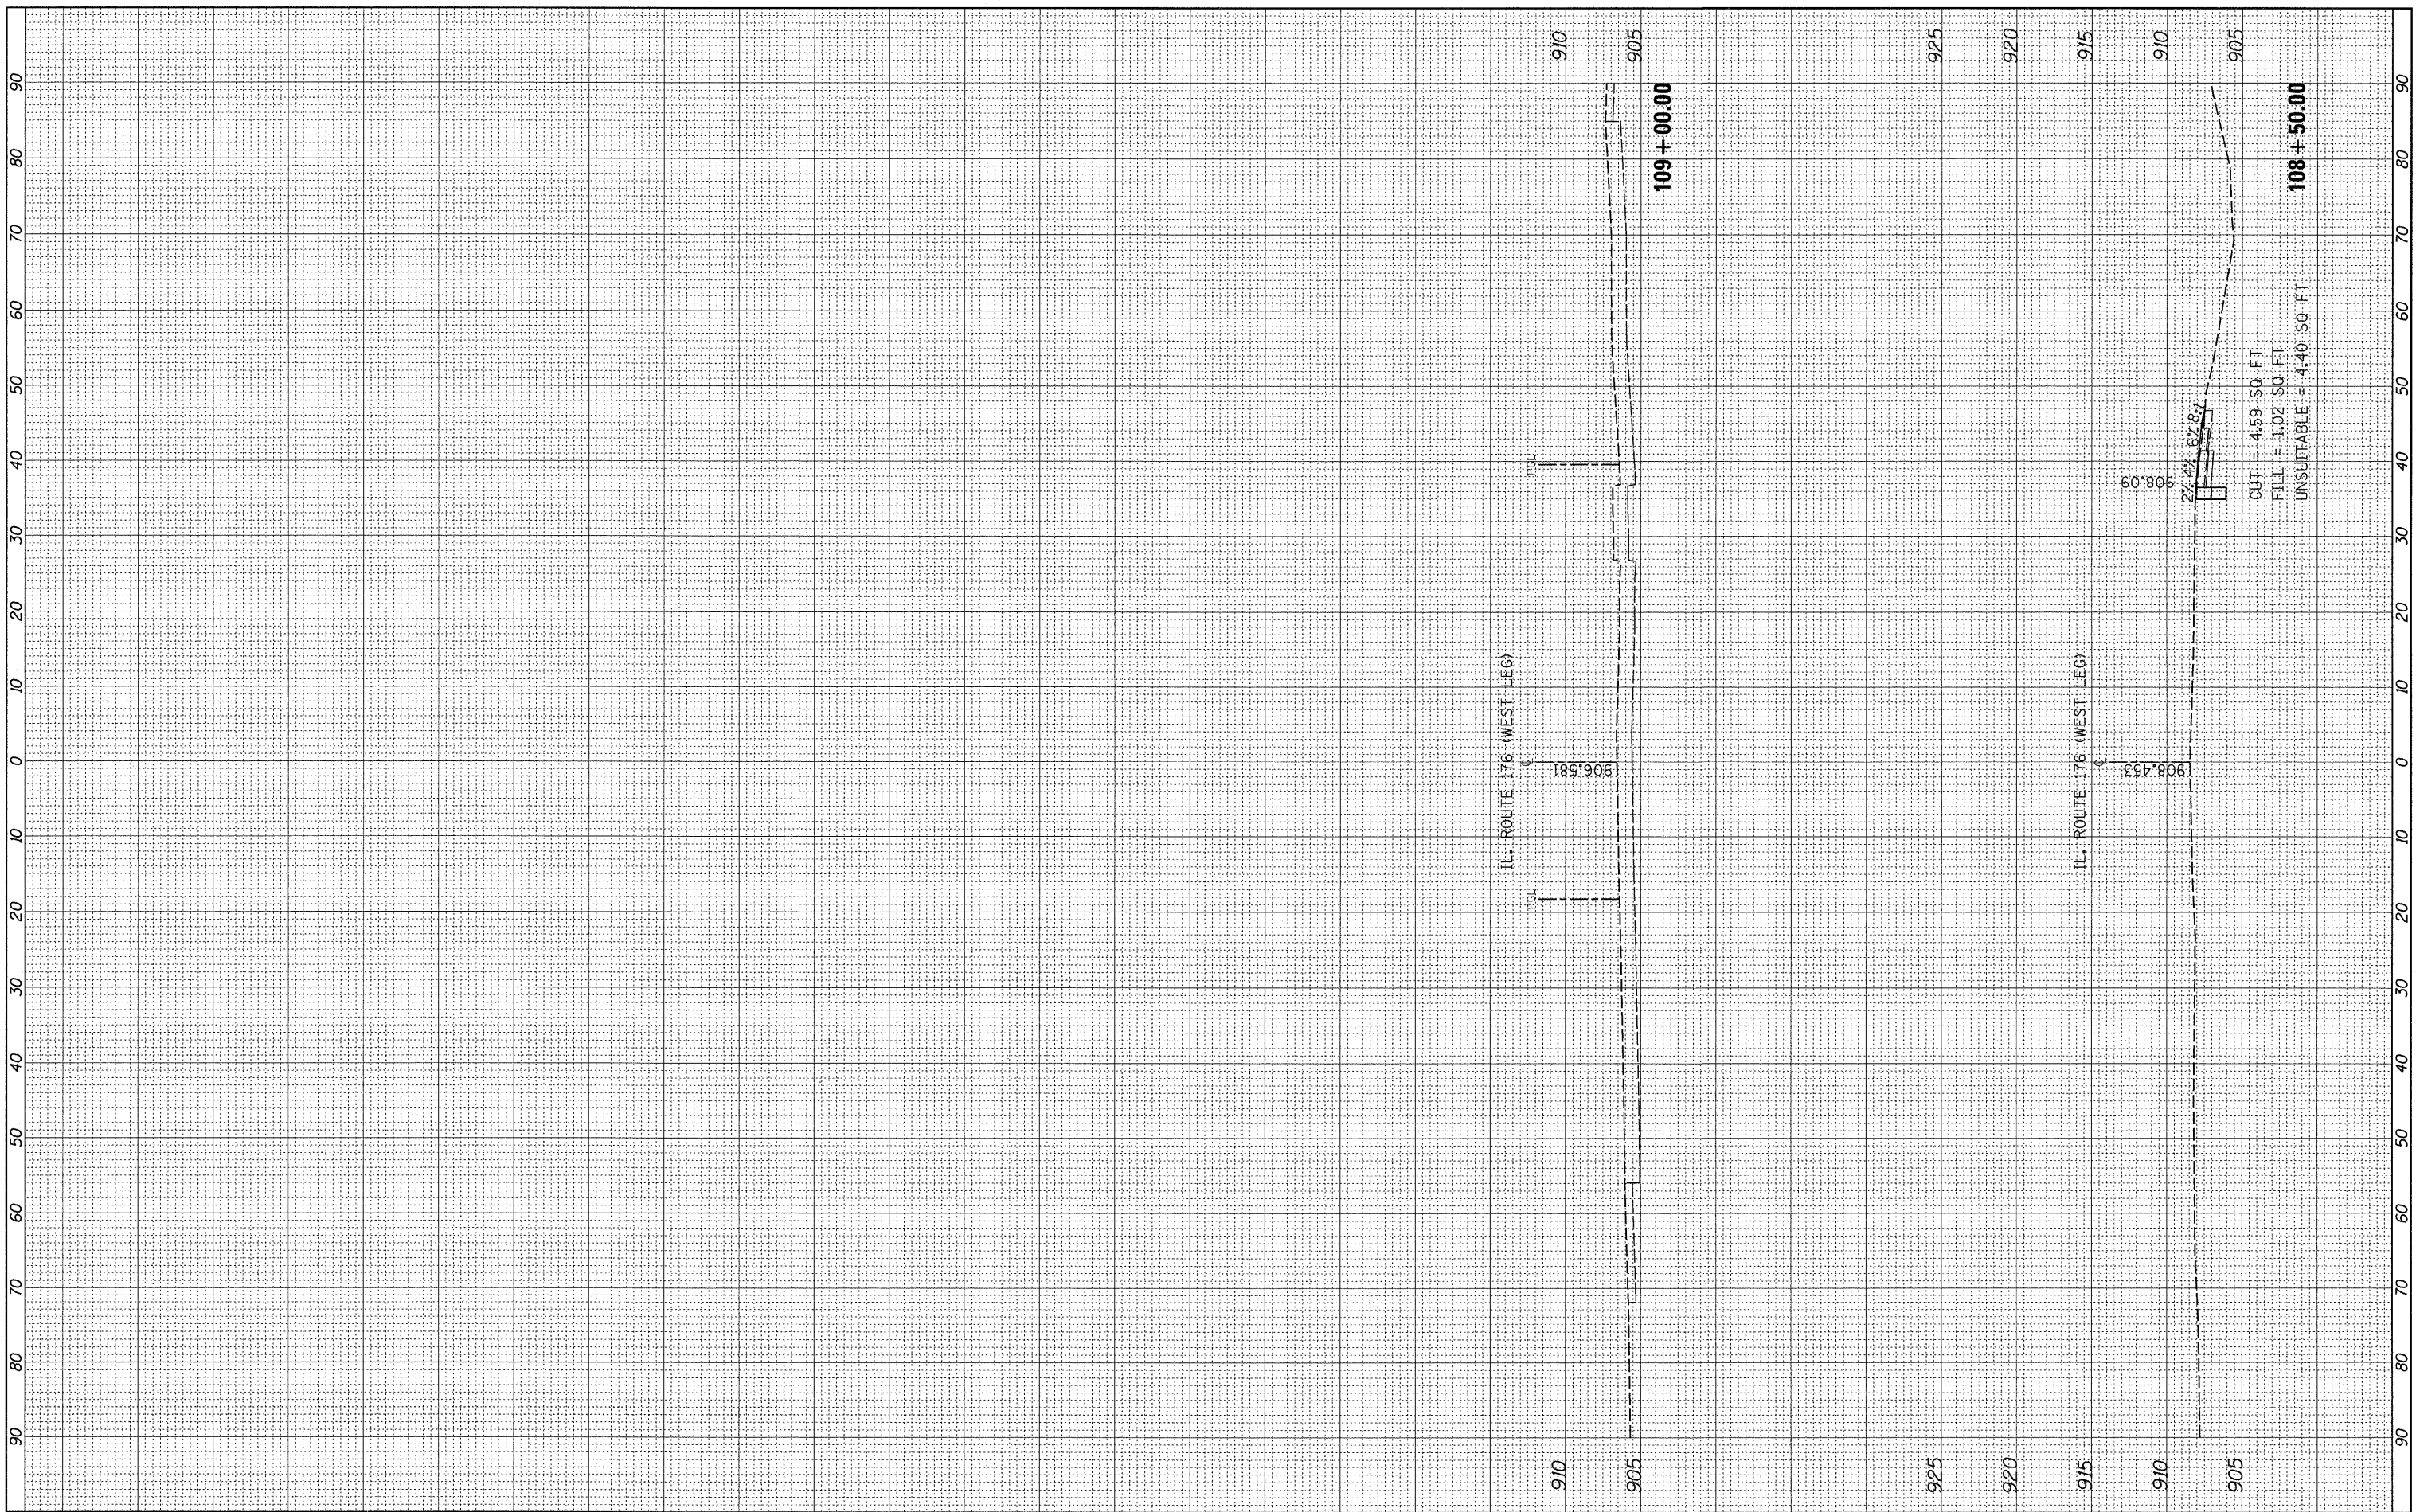

FILE NAME =
 c:\pwork\pwork\wilgreendp\d0206766\0144410-1176w.dgn

USER NAME = WILGREENDP
 DESIGNED -
 DRAWN -
 PLOT SCALE = 10.0000' / IN.
 CHECKED -
 PLOT DATE = 12/29/2010

DESIGNED -
 DRAWN -
 CHECKED -
 DATE -

REVISED -
 REVISED -
 REVISED -
 REVISED -

**STATE OF ILLINOIS
 DEPARTMENT OF TRANSPORTATION**

CROSS SECTIONS
IL RTE. 47 AT IL RTE. 176 (WEST LEG)

SCALE: SHEET NO. OF SHEETS STA. 108+50.00 TO STA. 109+00.00

F.A.P. RTE.	SECTION	COUNTY	TOTAL SHEETS	SHEET NO.
326	105 N-4	MCHENRY	60	60
CONTRACT NO. 60K18			ILLINOIS FED. AID PROJECT	